


OKEECHOBEE ROAD

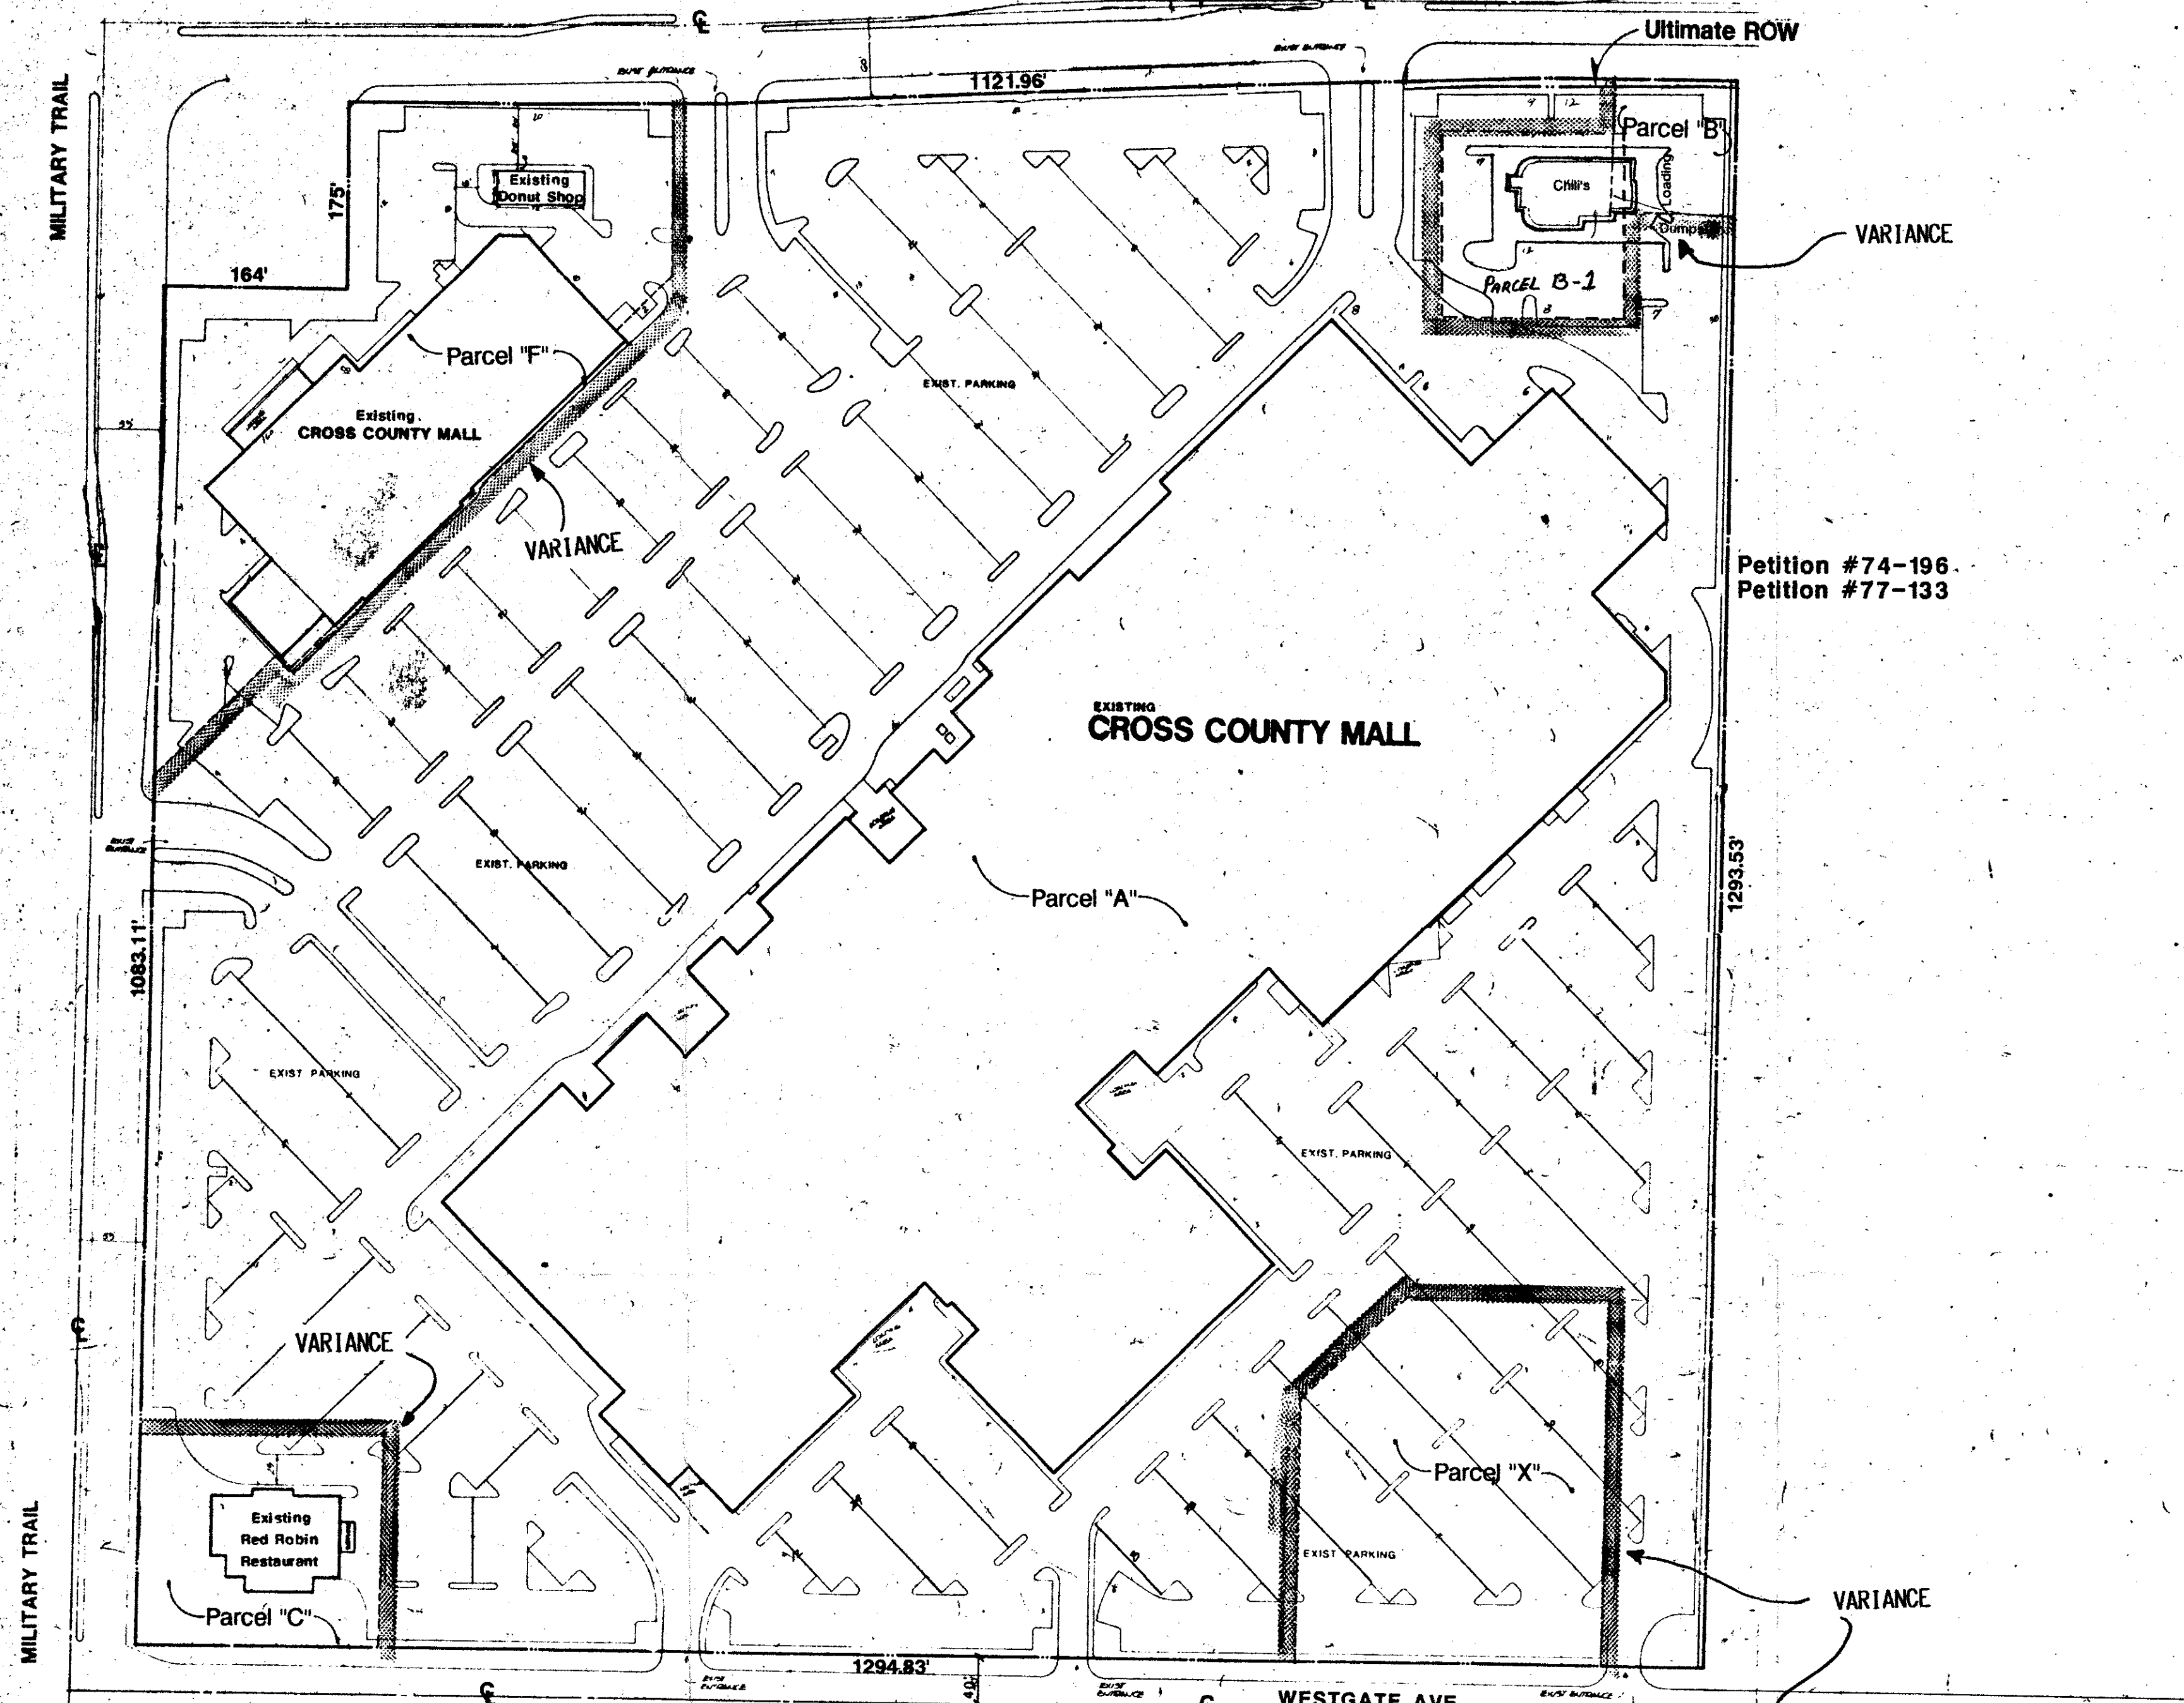


Petition #74-196
Petition #77-133

PLANS SUBMITTED TO ILLUSTRATE VARIANCE ONLY
VARIANCE FROM ARTICLE 2003.1.2 - CHARTER 2003-1 AND CHART 2003-2
SUBDIVISION AND REQUIRED IMPROVEMENTS REGULATIONS


VARIANCE REQUEST:
WAIVE REQUIREMENT FOR INTERNAL ACCESS STREETS TO PARCELS

VARIANCE AREA: [Hatched Box]

Petition #78-82

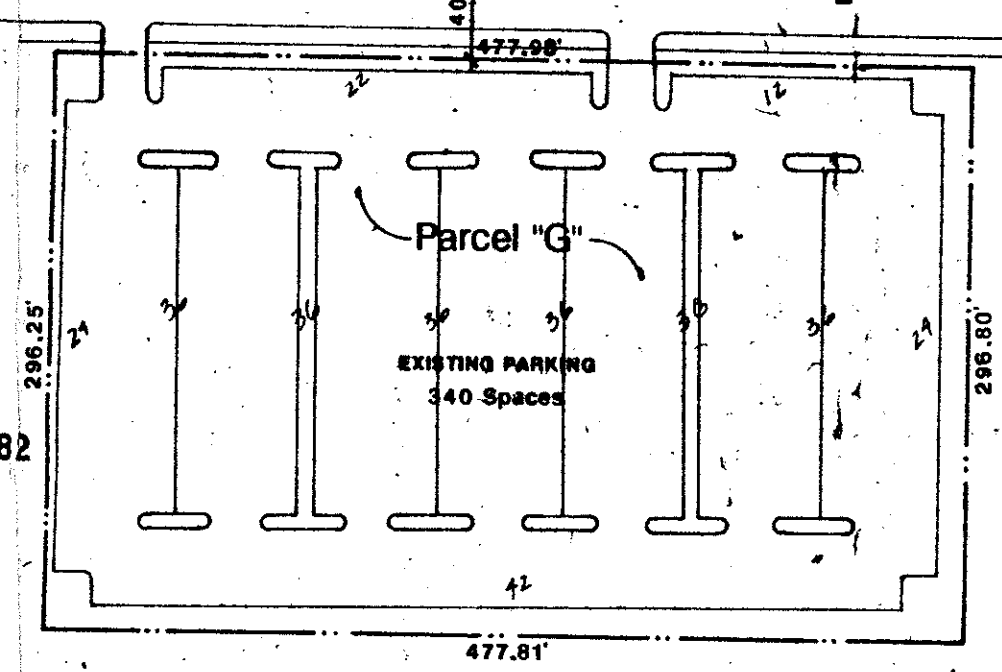

Petition #77-133
Petition #78-83

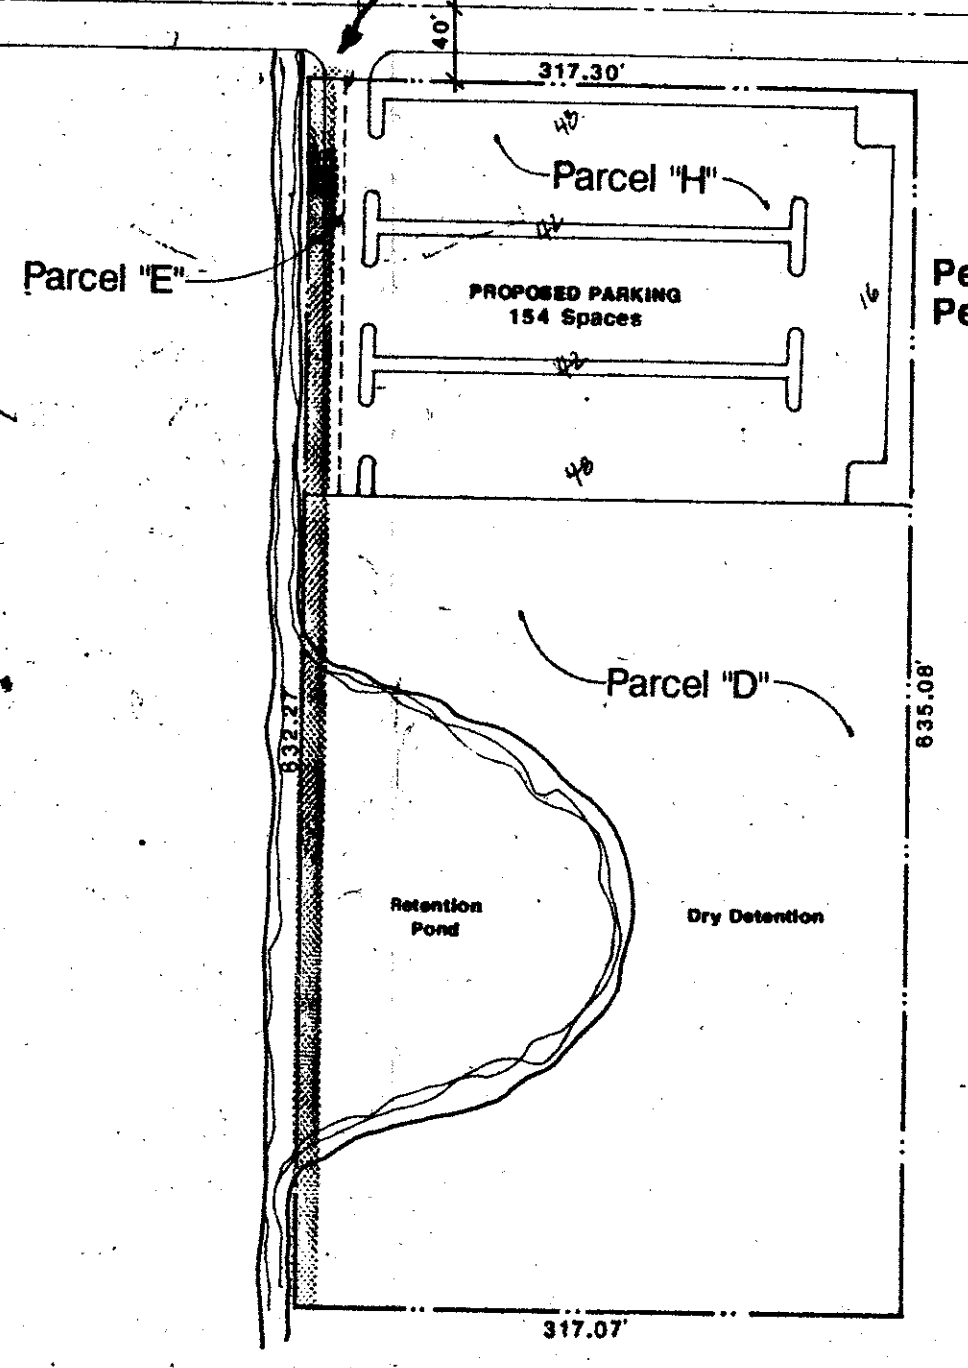

LOCATION MAP N.T.S.




ur0269.igr
CROSS COUNTY MALL SITE PLAN

Cross County Mall

Palm Beach County, FL

RECEIVED
APR 02 1992

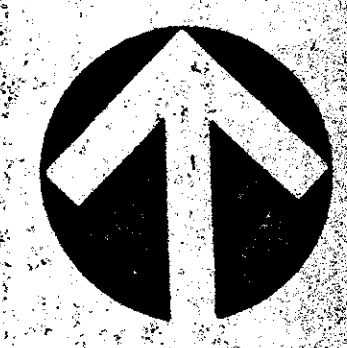

Scale 1"=100'