


LOCATION MAP
No. SCALE

PINEWOOD TOWNHOMES

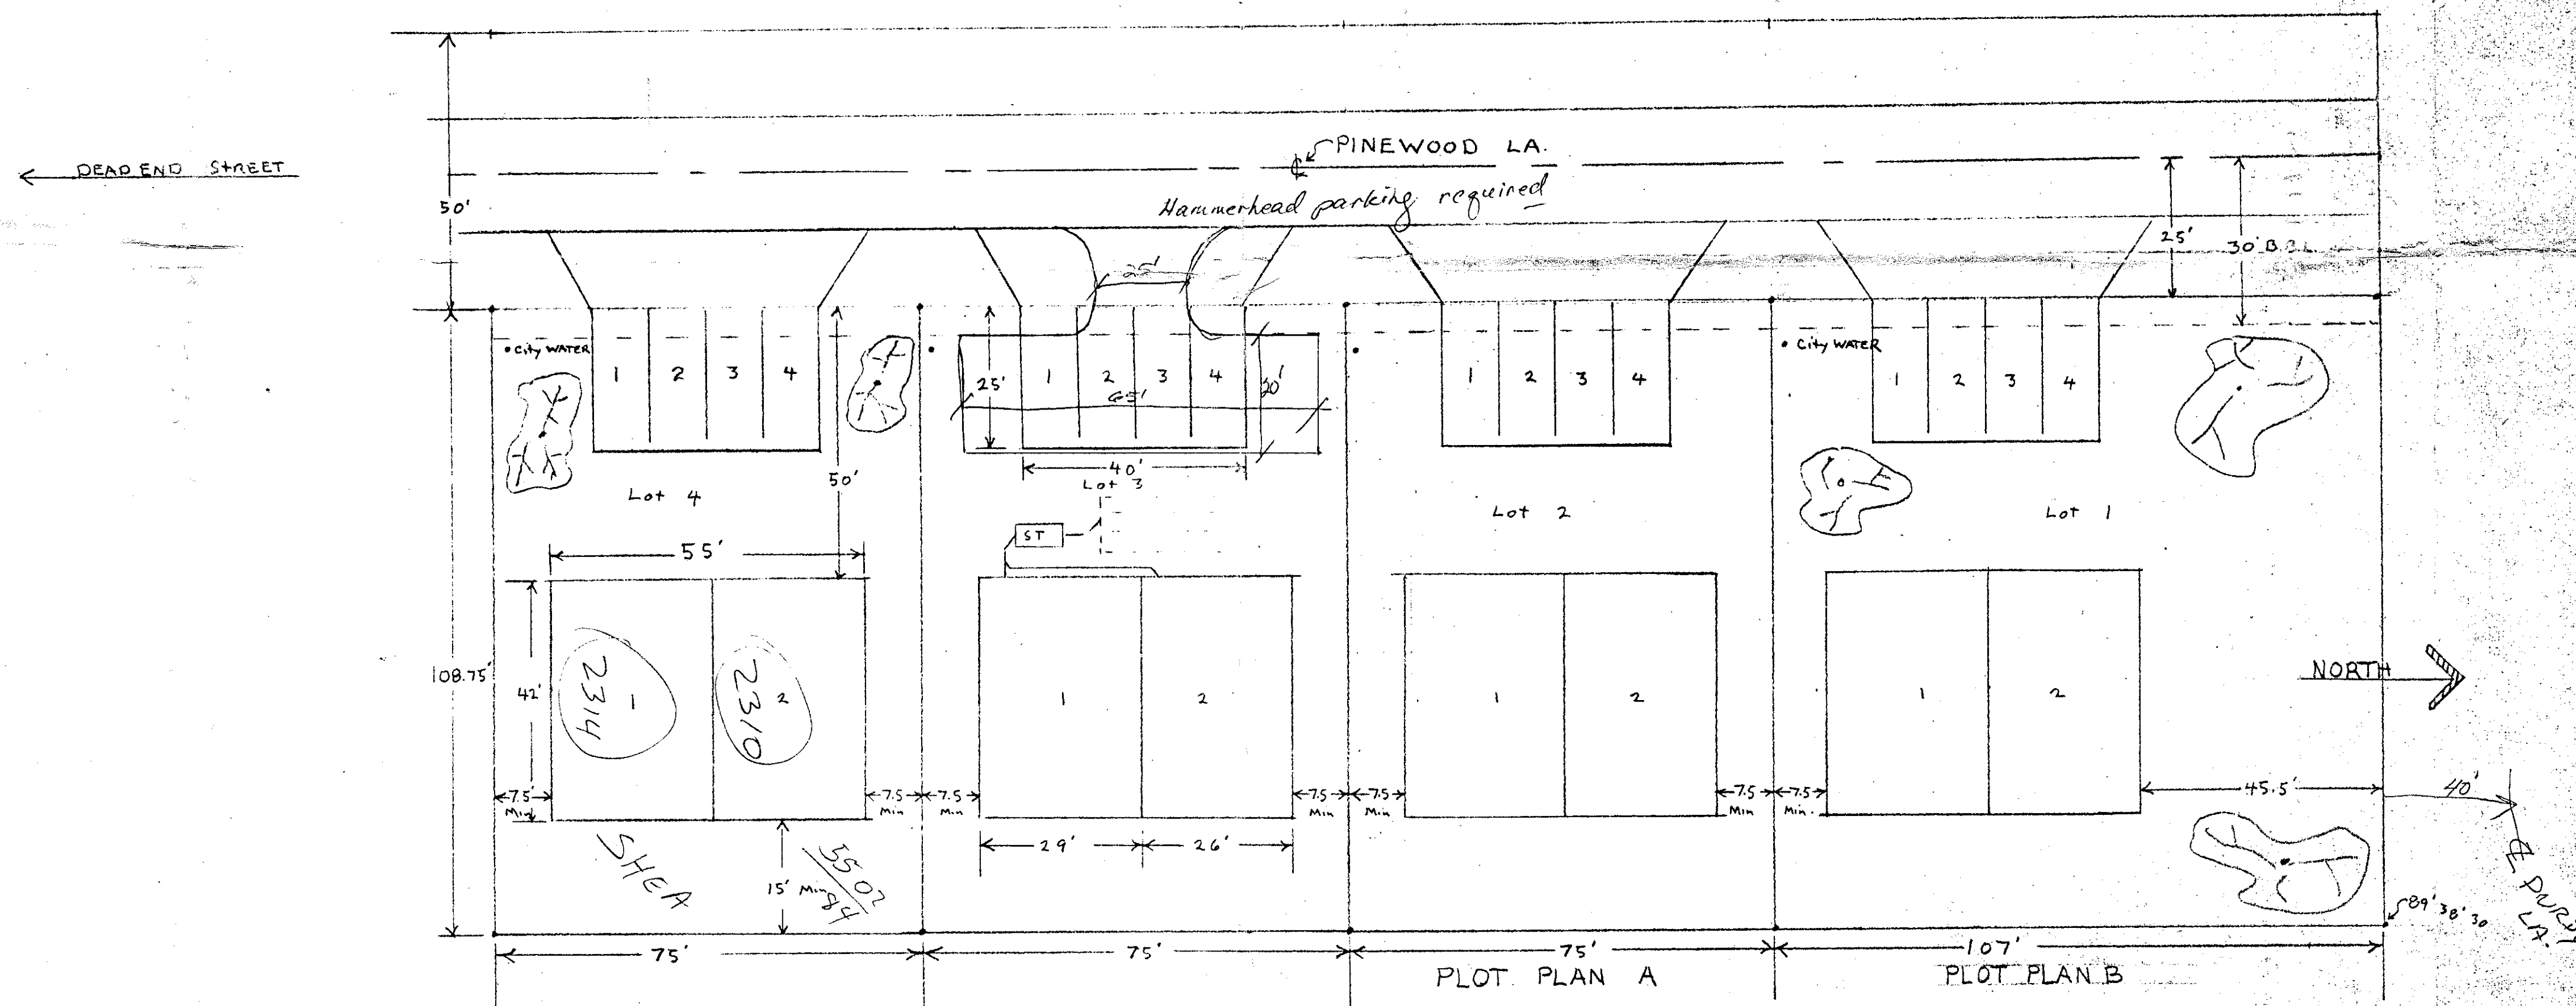

ONE STORY CBS TOWNHOUSE
RESIDENCES WITH A COMMON PARTY WALL

SCALE 1" = 20'

SITE PLAN

AREA CALCULATIONS


1. TOTAL LAND AREA	(A)	6
	(B)	1
2. TOTAL GROUND COVERAGE	(A)	1
	(B)	1
3. PERCENTAGE OF LOT COVERAGE	(A)	1
	(B)	1
4. PARKING SHOWN	(A)	2
	(B)	2

Date Approved: 9-9-80
 Engineering Dept. *[Signature]*
 Health Dept. *[Signature]*
 Planning, Zoning & Bldg. Dept. *[Signature]*
 Planning, Zoning & Bldg. Dept. *[Signature]*

[Handwritten initials]
2/13/84

FILE COPY

ur0075.igr
PINEWOOD TOWNHOMES 14/44/42

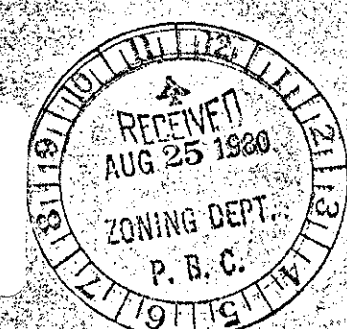

0409.000

PINEWOOD TOWNHO	
For DENNIS SHEA	SCALE 1"=20'
Builder SHEA CONSTRUCTION, I	REVISION
DATE 8-20-80	APPROVED BY Dennis Shea