

# LUSSURIA CONDOMINIUM




A PORTION OF GOVERNMENT LOT 2, SECTION 32, TOWNSHIP 47 SOUTH, RANGE 43 EAST  
CITY OF BOCA RATON, PALM BEACH COUNTY, FLORIDA  
SHEET NO. 2 OF 2

DAVIS & PURMORT, INC.  
DEERFIELD BEACH, FLORIDA  
MAY, 2004

129

STATE OF FLORIDA  
COUNTY OF PALM BEACH  
This Plat was filed for  
record at \_\_\_\_\_ M. this \_\_\_\_\_ day  
of \_\_\_\_\_ 2004, and duly  
recorded in Plat Book No. \_\_\_\_\_  
on Pages \_\_\_\_\_ thru \_\_\_\_\_

DOROTHY H. WILKEN  
Clerk Circuit Court  
By \_\_\_\_\_ D.C.

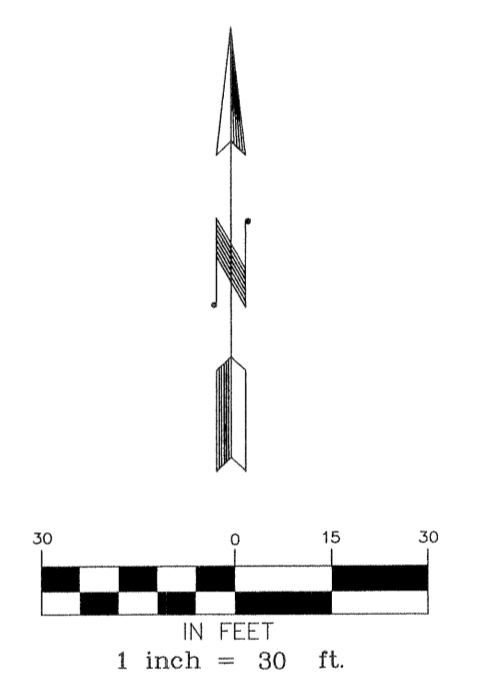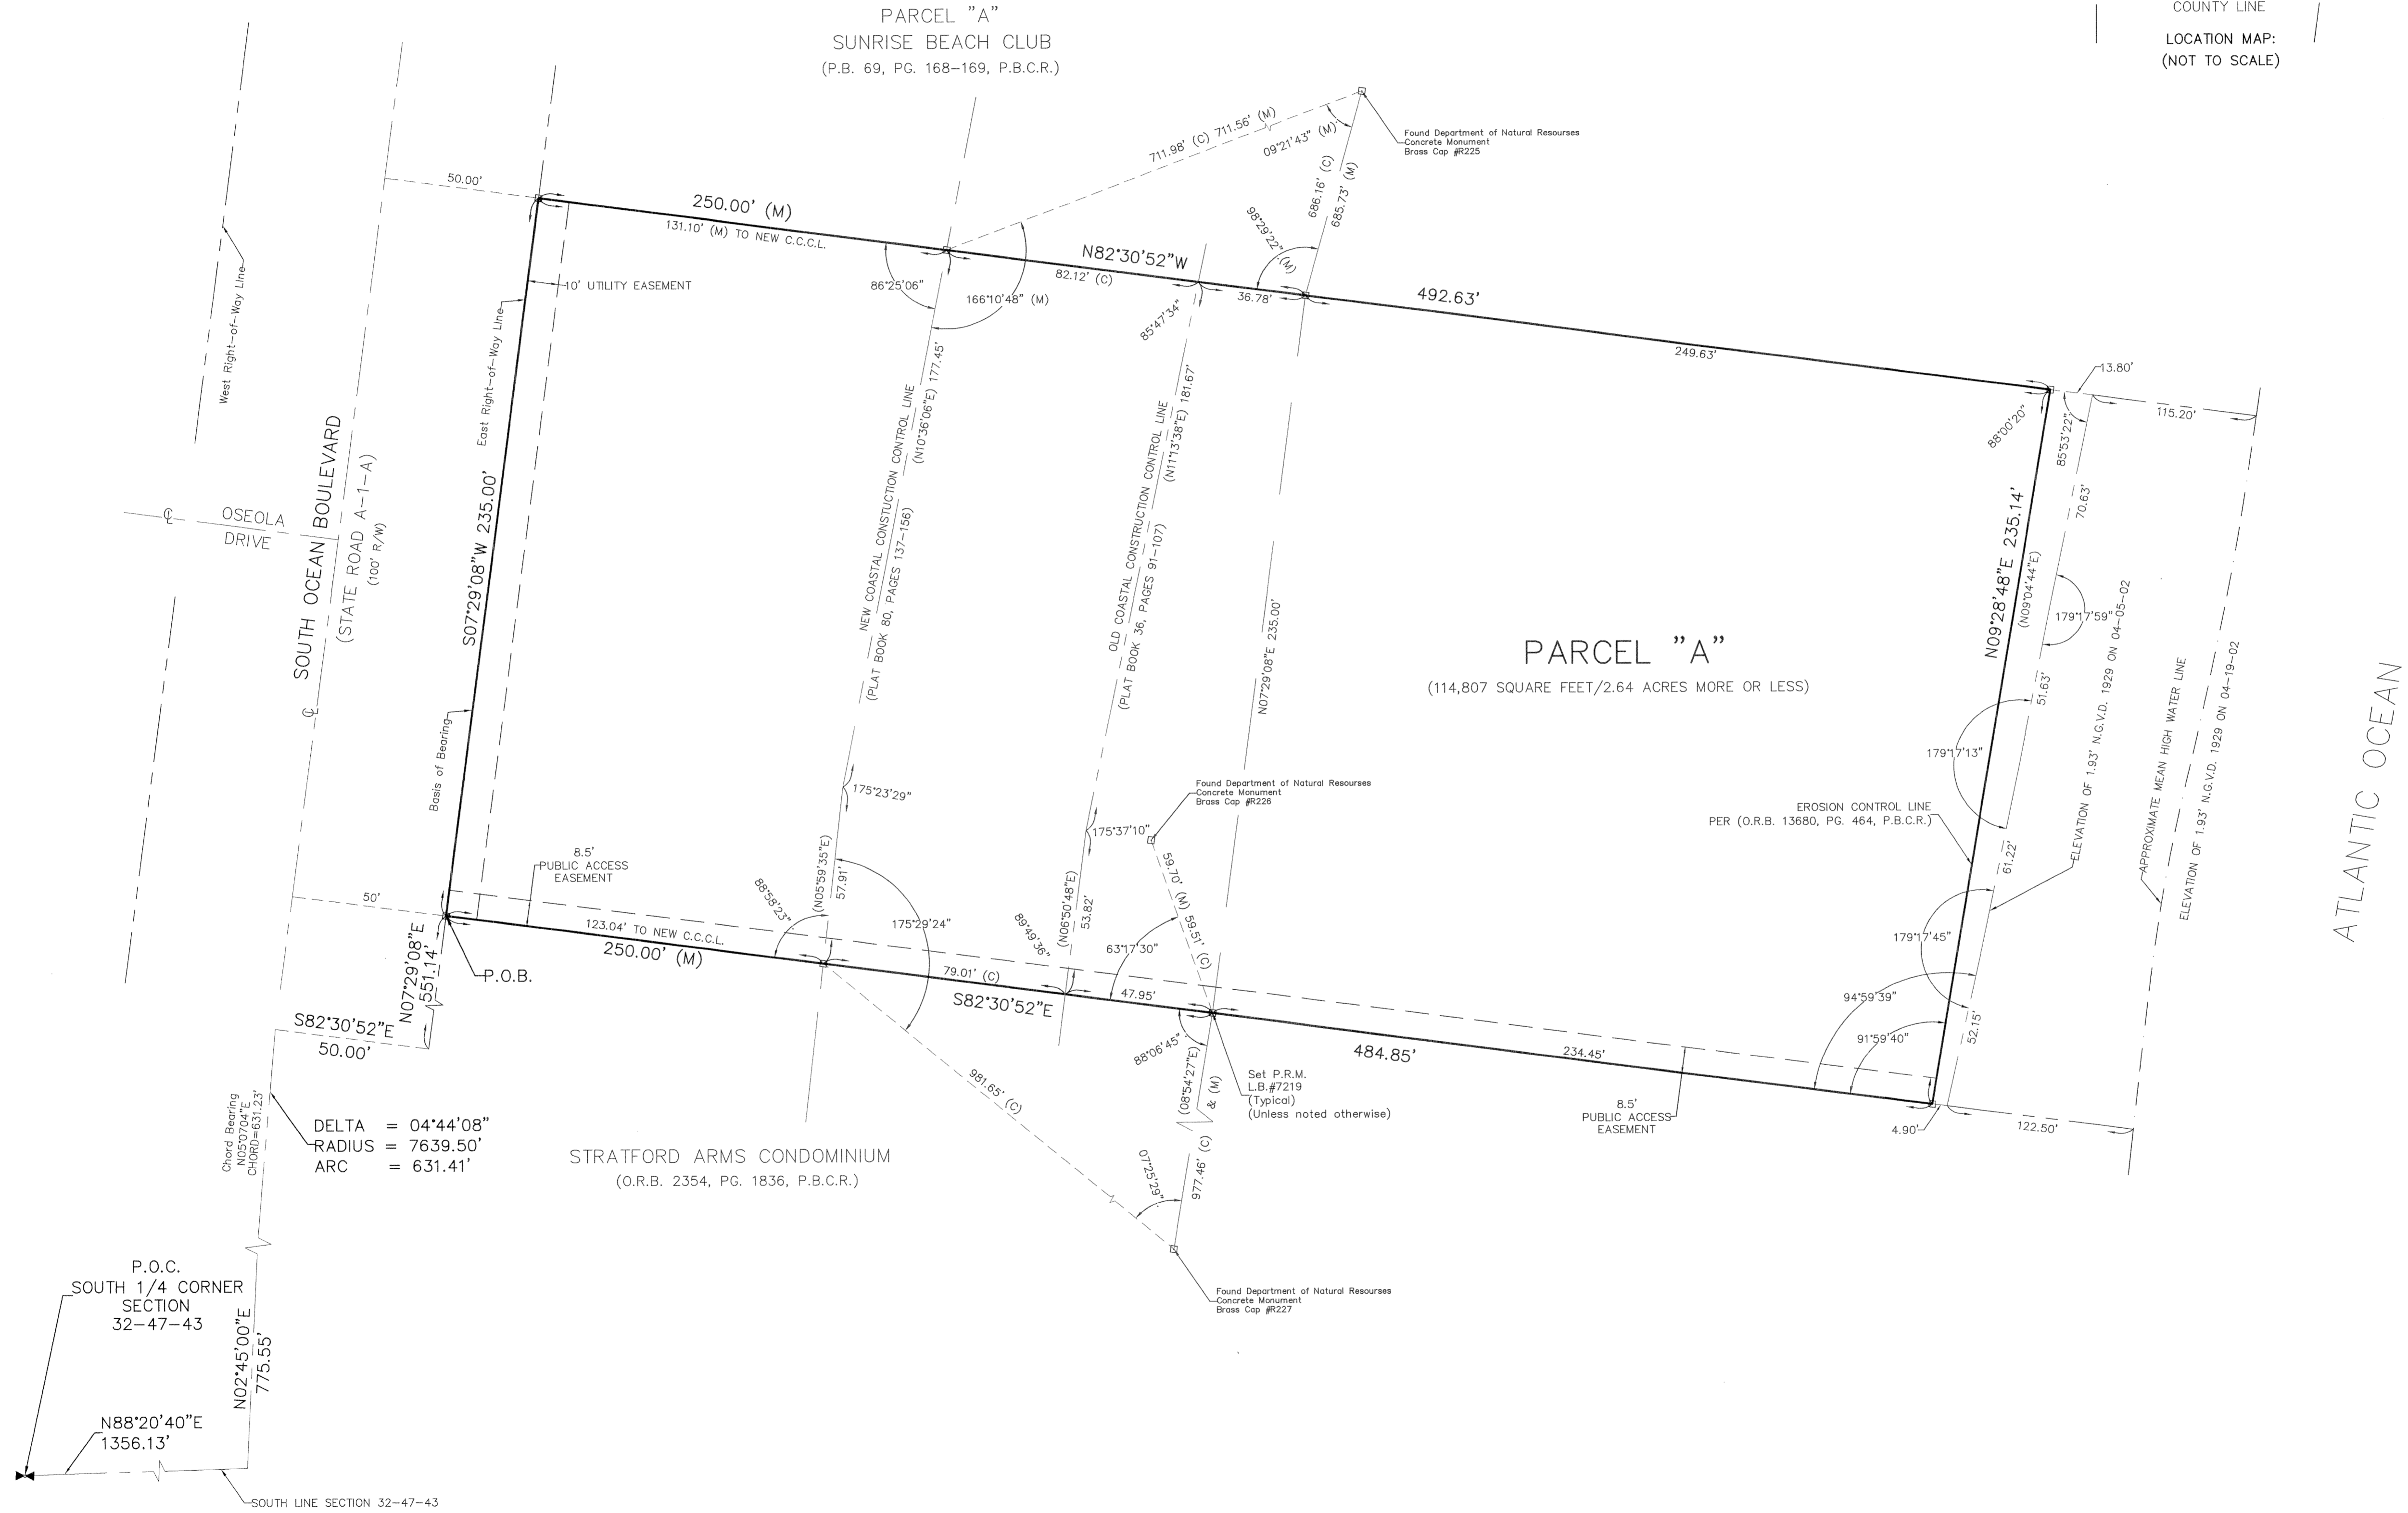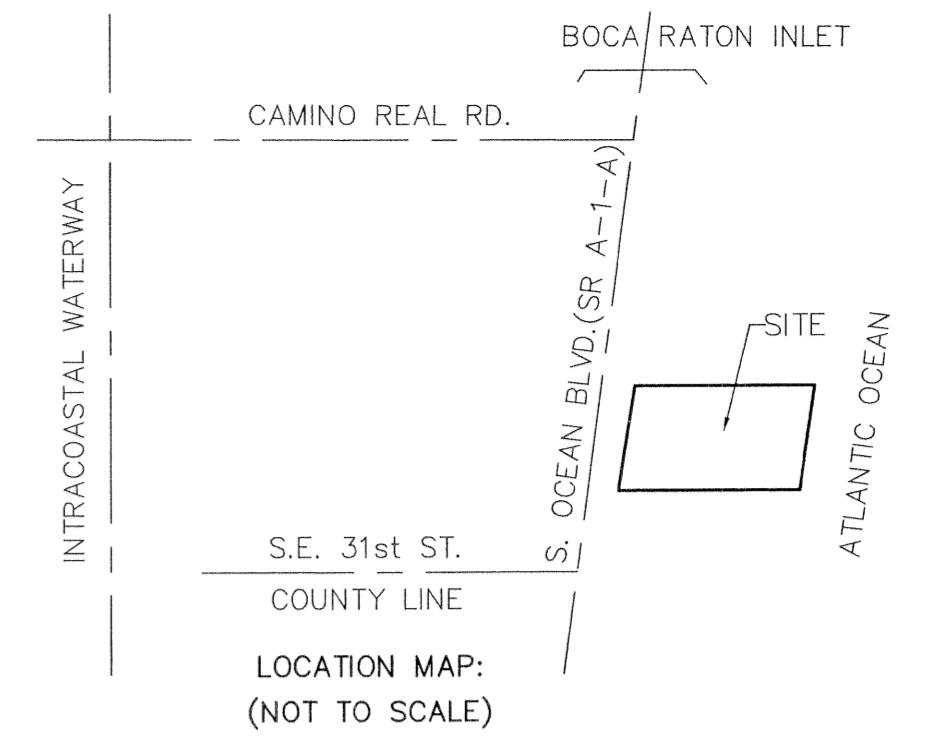

**THIS INSTRUMENT PREPARED BY:**  
**DAVIS & PURMORT, INC.**  
L.B. #0007219

Land Surveyors • Land Development • Consultants • Planners  
843 SOUTHEAST 8th AVENUE - DEERFIELD BEACH, FL 33441  
Phone: (954) 421-9101 & (954) 698-9101 fax: (954) 421-5201

Subdivisions & Condominiums • Land & Site Planning • Sanitary Sewer Systems • Water System • Drainage Design • Paving Design  
Lot Surveys • Mortgage Surveys • Acreage Surveys • Topographic Surveys • Record Plats • Condominium Plats • Construction Layout