

A - 4 Units

See B-71571  
for Original numbering  
and final build location

# SUNNY LAND Palm Beach Public Housing Created Housing


## BLDG. SCHEDULE

BLDG. NO. TYPE	DESCRIPTION	NO. UNITS
A	2 BED, FOUR-FLEX	12
B	3 BED, TRI-FLEX	30
C	4 BED, DUPLEX	36
D	5 BED, DUPLEX	6
E	1 BED	50
F	COMMUNITY BLDG.	
TOTAL NUMBER OF UNITS		134

NO. OF PARKING PLACES: 214  
 LAND AREA: ± 14.2 ACS.  
 DENSITY: 9.4 UNITS/ACRE

### GENERAL NOTES


- SEE SHEET A22 FOR FIRST FLOOR TOP OF SLAB ELEVATIONS.
- SEE SHEET A22 FOR LANDSCAPING.
- SEE SHEET A22 FOR SITE DRAINAGE.
- ALL PARKING SPACES TO BE 12'-20'.
- Ⓢ DENOTES NO. OF PARKING SPACES.
- A DENOTES TRASH COLLECTION PADS IN PICK-UP SEQUENCE (SEE DETAIL BELOW).
- UNLESS OTHERWISE NOTED & TURNING RADIUSES AT (ROADS) -
- TURNING RADI II INTO PARKING BAYS TO BE 5'-0"
- SEE SECTION 1-A1 FOR SECTION THRU TYPICAL ROAD
- SEE DETAIL 2-A1 FOR SECTION THRU WALK @ PARKING BAYS
- SEE DETAIL 4-A1 FOR TRASH COLLECTION PAD DETAIL
- ALL TURNING RADI TO BE 25' UNLESS OTHERWISE NOTED

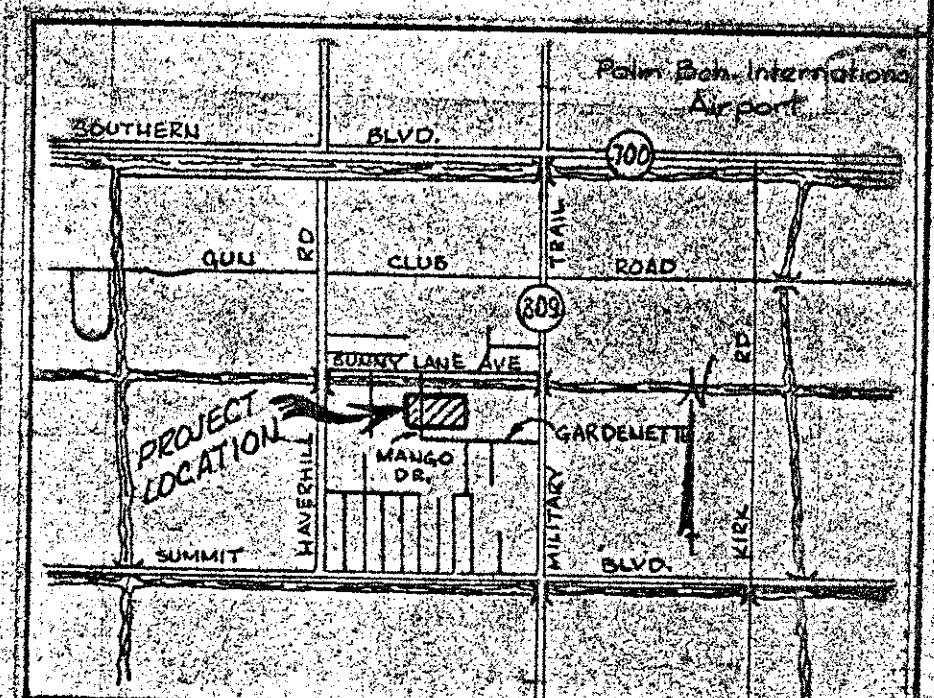

## SUNNYLAND I Palm Beach Public Housing CREATIVE HOUSING


B-71571  
 THICK CONC. PAD W/ 4" CONC. 10" W/M. TOP ± FOOT - SLAB ELEV. TO MATCH WALK.

4201  
 TRASH COLLECTION PAD  
 SCALE: 1" = 12"

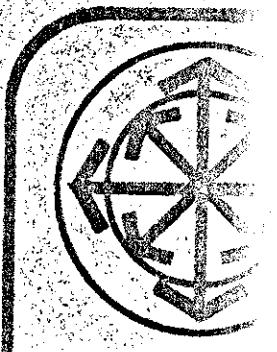


Project no. 117  
 date  
 drawn by: G.T.B.  
 approved: G.T.B.


architects design group  
 john e. dye, a.i.a., i.s.k. reeves, v. a.i.a.  
 architects  
 land planners  
 PALM BEACH PUBLIC HOUSING  
 PALM BEACH COUNTY  
 FLORIDA

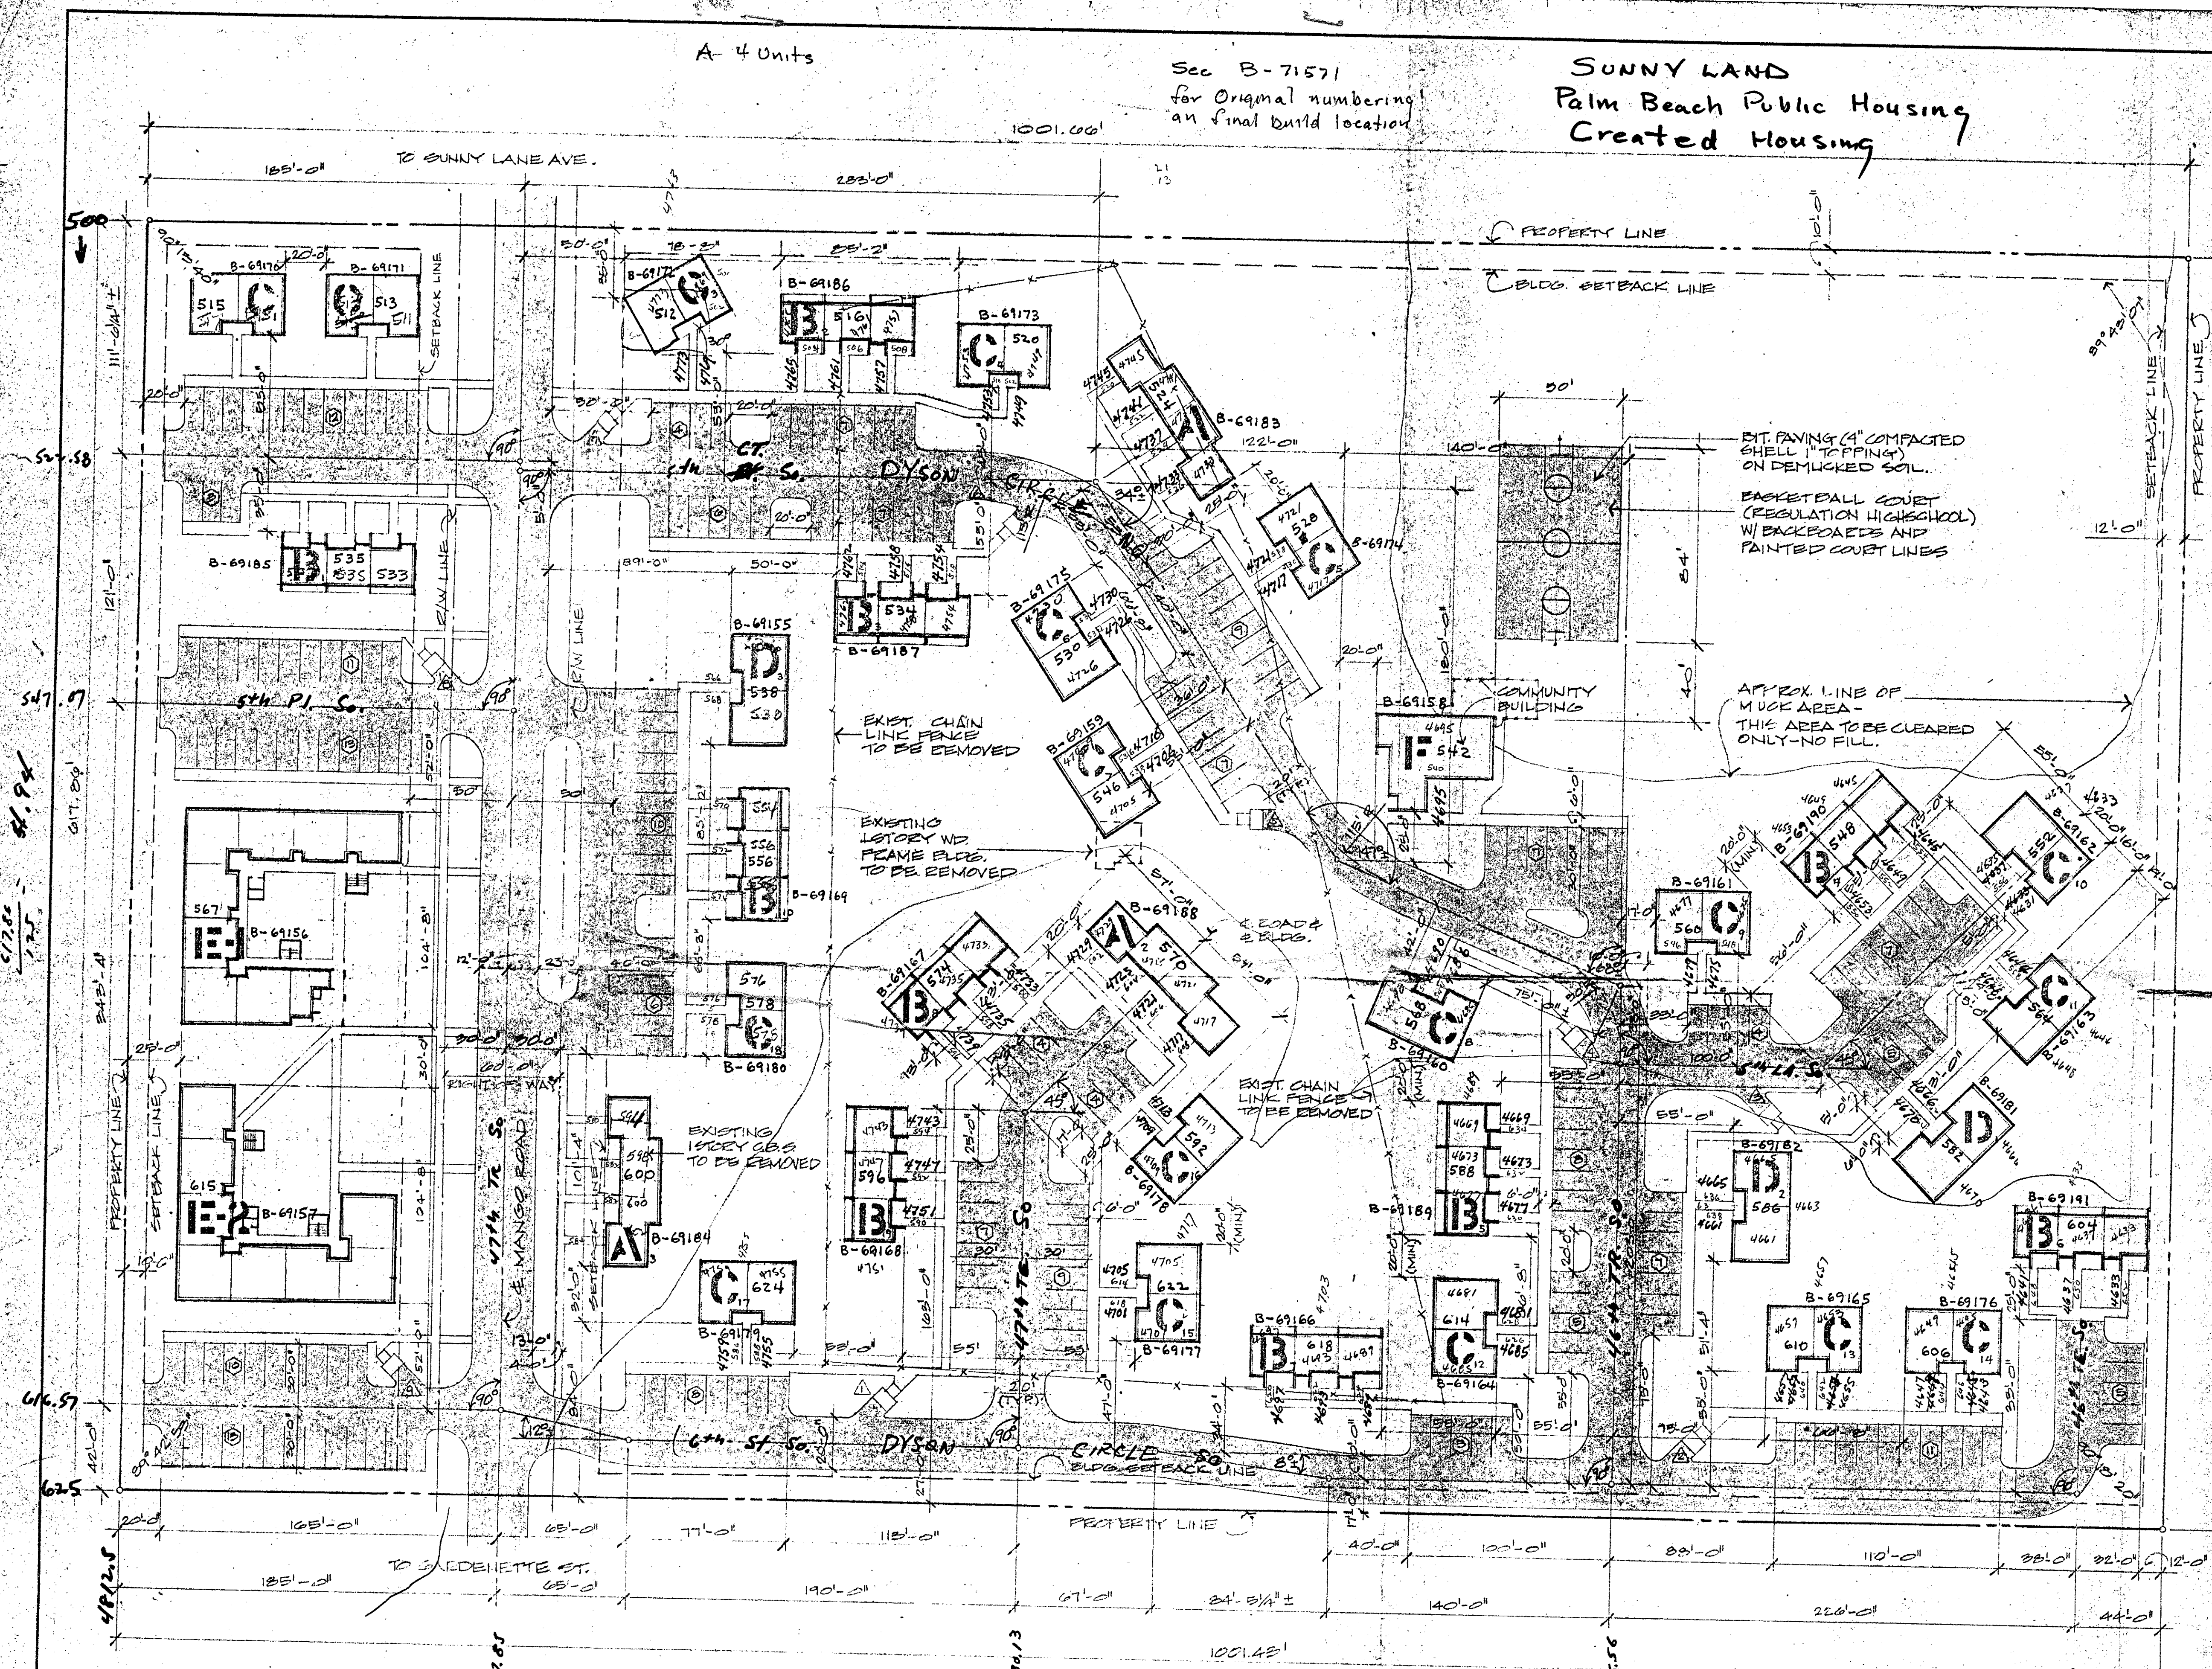

SITE PLAN - SITE NO. 1  
 SCALE: 1" = 40'

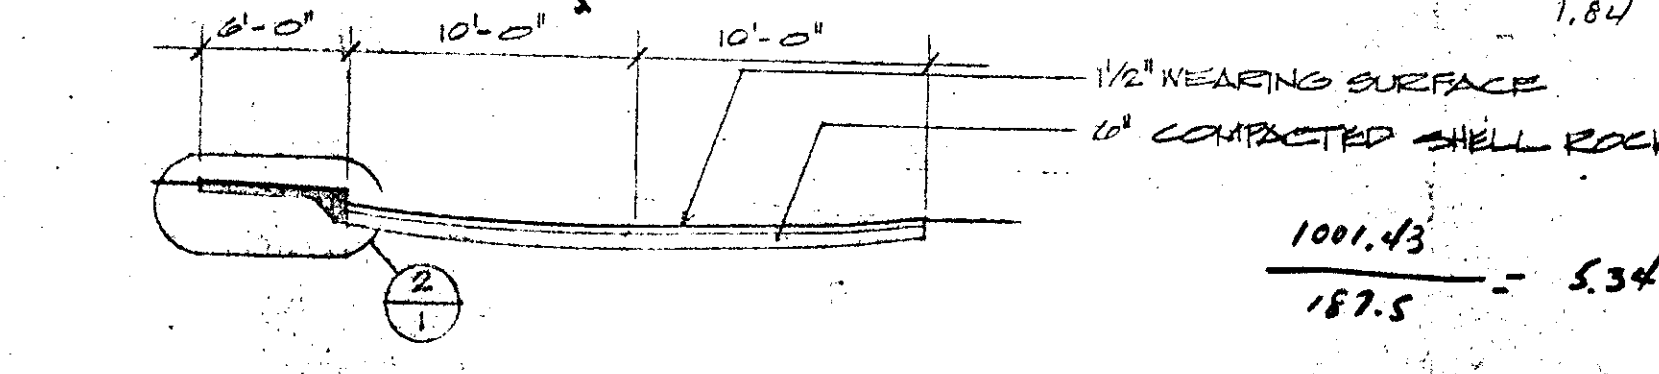

SECTION - THRU TYPICAL ROAD  
 SCALE: 1/2" = 1'-0"

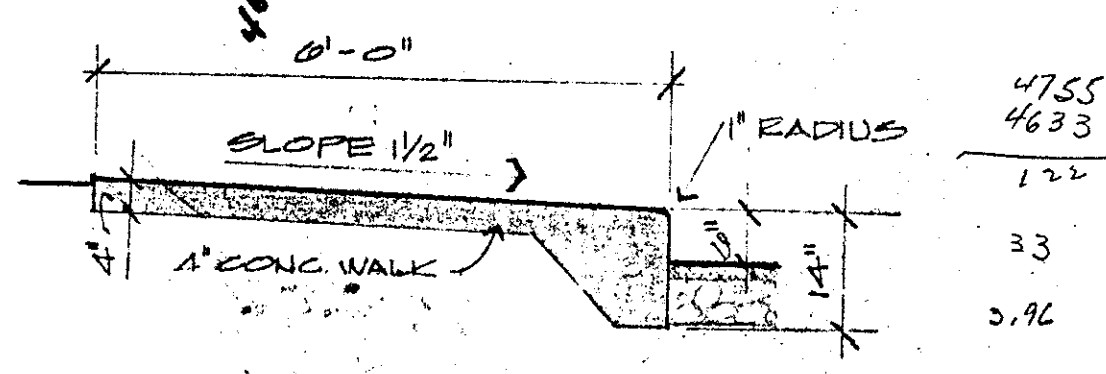

WALK @ PARKING BAY  
 SCALE: 1/2" = 1'-0"

ur0056.igr  
 PB PUBLIC HOUSING 1/44/42