


**LOCATION MAP**

Scale: 1" = 300'

**LEGAL DESCRIPTION**

TRACT 32, LESS THE WEST 660 FEET OF SAID TRACT 32, IN BLOCK 6, TOGETHER WITH THE EAST 330 FEET OF THE WEST 660 FEET OF SAID TRACT 32, IN BLOCK 6, PALM BEACH FARMS COMPANY PLAT NO. 3, ACCORDING TO THE PLAT THEREOF ON FILE IN THE OFFICE OF THE CLERK OF THE CIRCUIT COURT IN AND FOR PALM BEACH COUNTY, FLORIDA, RECORDED IN PLAT BOOK 2, PAGES 45 TO 54, INCLUSIVE.

CONTAINING 10.0 ACRES, MORE OR LESS.

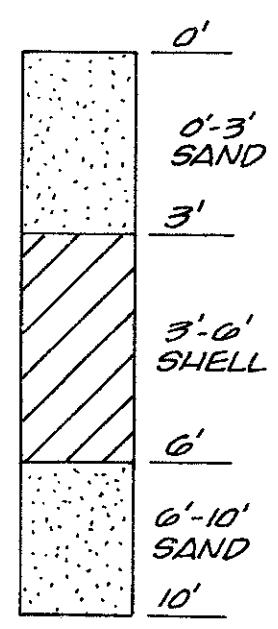

**SOIL BORING LOG**

**DEVELOPER:**  
RAY ROOFING CO., INC.  
7735 HODDER RD.  
WEST PALM BEACH, FLA.  
793-2443

**ENGINEER:**  
WANTMAN AND ASSOCIATES, INC.  
2300 PALM BEACH LAKES BLVD.  
SUITE 107  
WEST PALM BEACH, FLA.  
659-3200

SURVEY DATA, TOPO, AND LOCATION OF EXISTING STRUCTURES FROM DRAWING NO. 77-102db, PREPARED BY O'BRIEN SUITER & O'BRIEN, INC. (APR, 77) SURVEYORS AND ENGINEERS, 2001 N. FEDERAL HWY., DELRAY BEACH, FLA. 732-3279

ZONING CLASSIFICATION:  
"IL" (LIGHT INDUSTRIAL)

**5000-002**

**10 AC. PARCEL - RAY ROOFING**

**WANTMAN & ASSOCIATES, INC.**  
CONSULTING ENGINEERS  
WEST PALM BEACH FLORIDA

**SITE PLAN**

NO.	DATE	DESCRIPTION	BY	DRAWN	FIELD BOOK	DATE	JOB NO.	SHEET
				R. HASKO		JAN., 1979	79-004	1 OF 1
REVISIONS				DESIGNED	CHECKED	SCALE	DRAWING NO.	
				R. HASKO		1" = 20'	3-79-004	

NOTE: EXISTING ELEVATIONS SHOWN HEREON ARE BASED ON AN ASSUMED DATUM.