


38-74


74

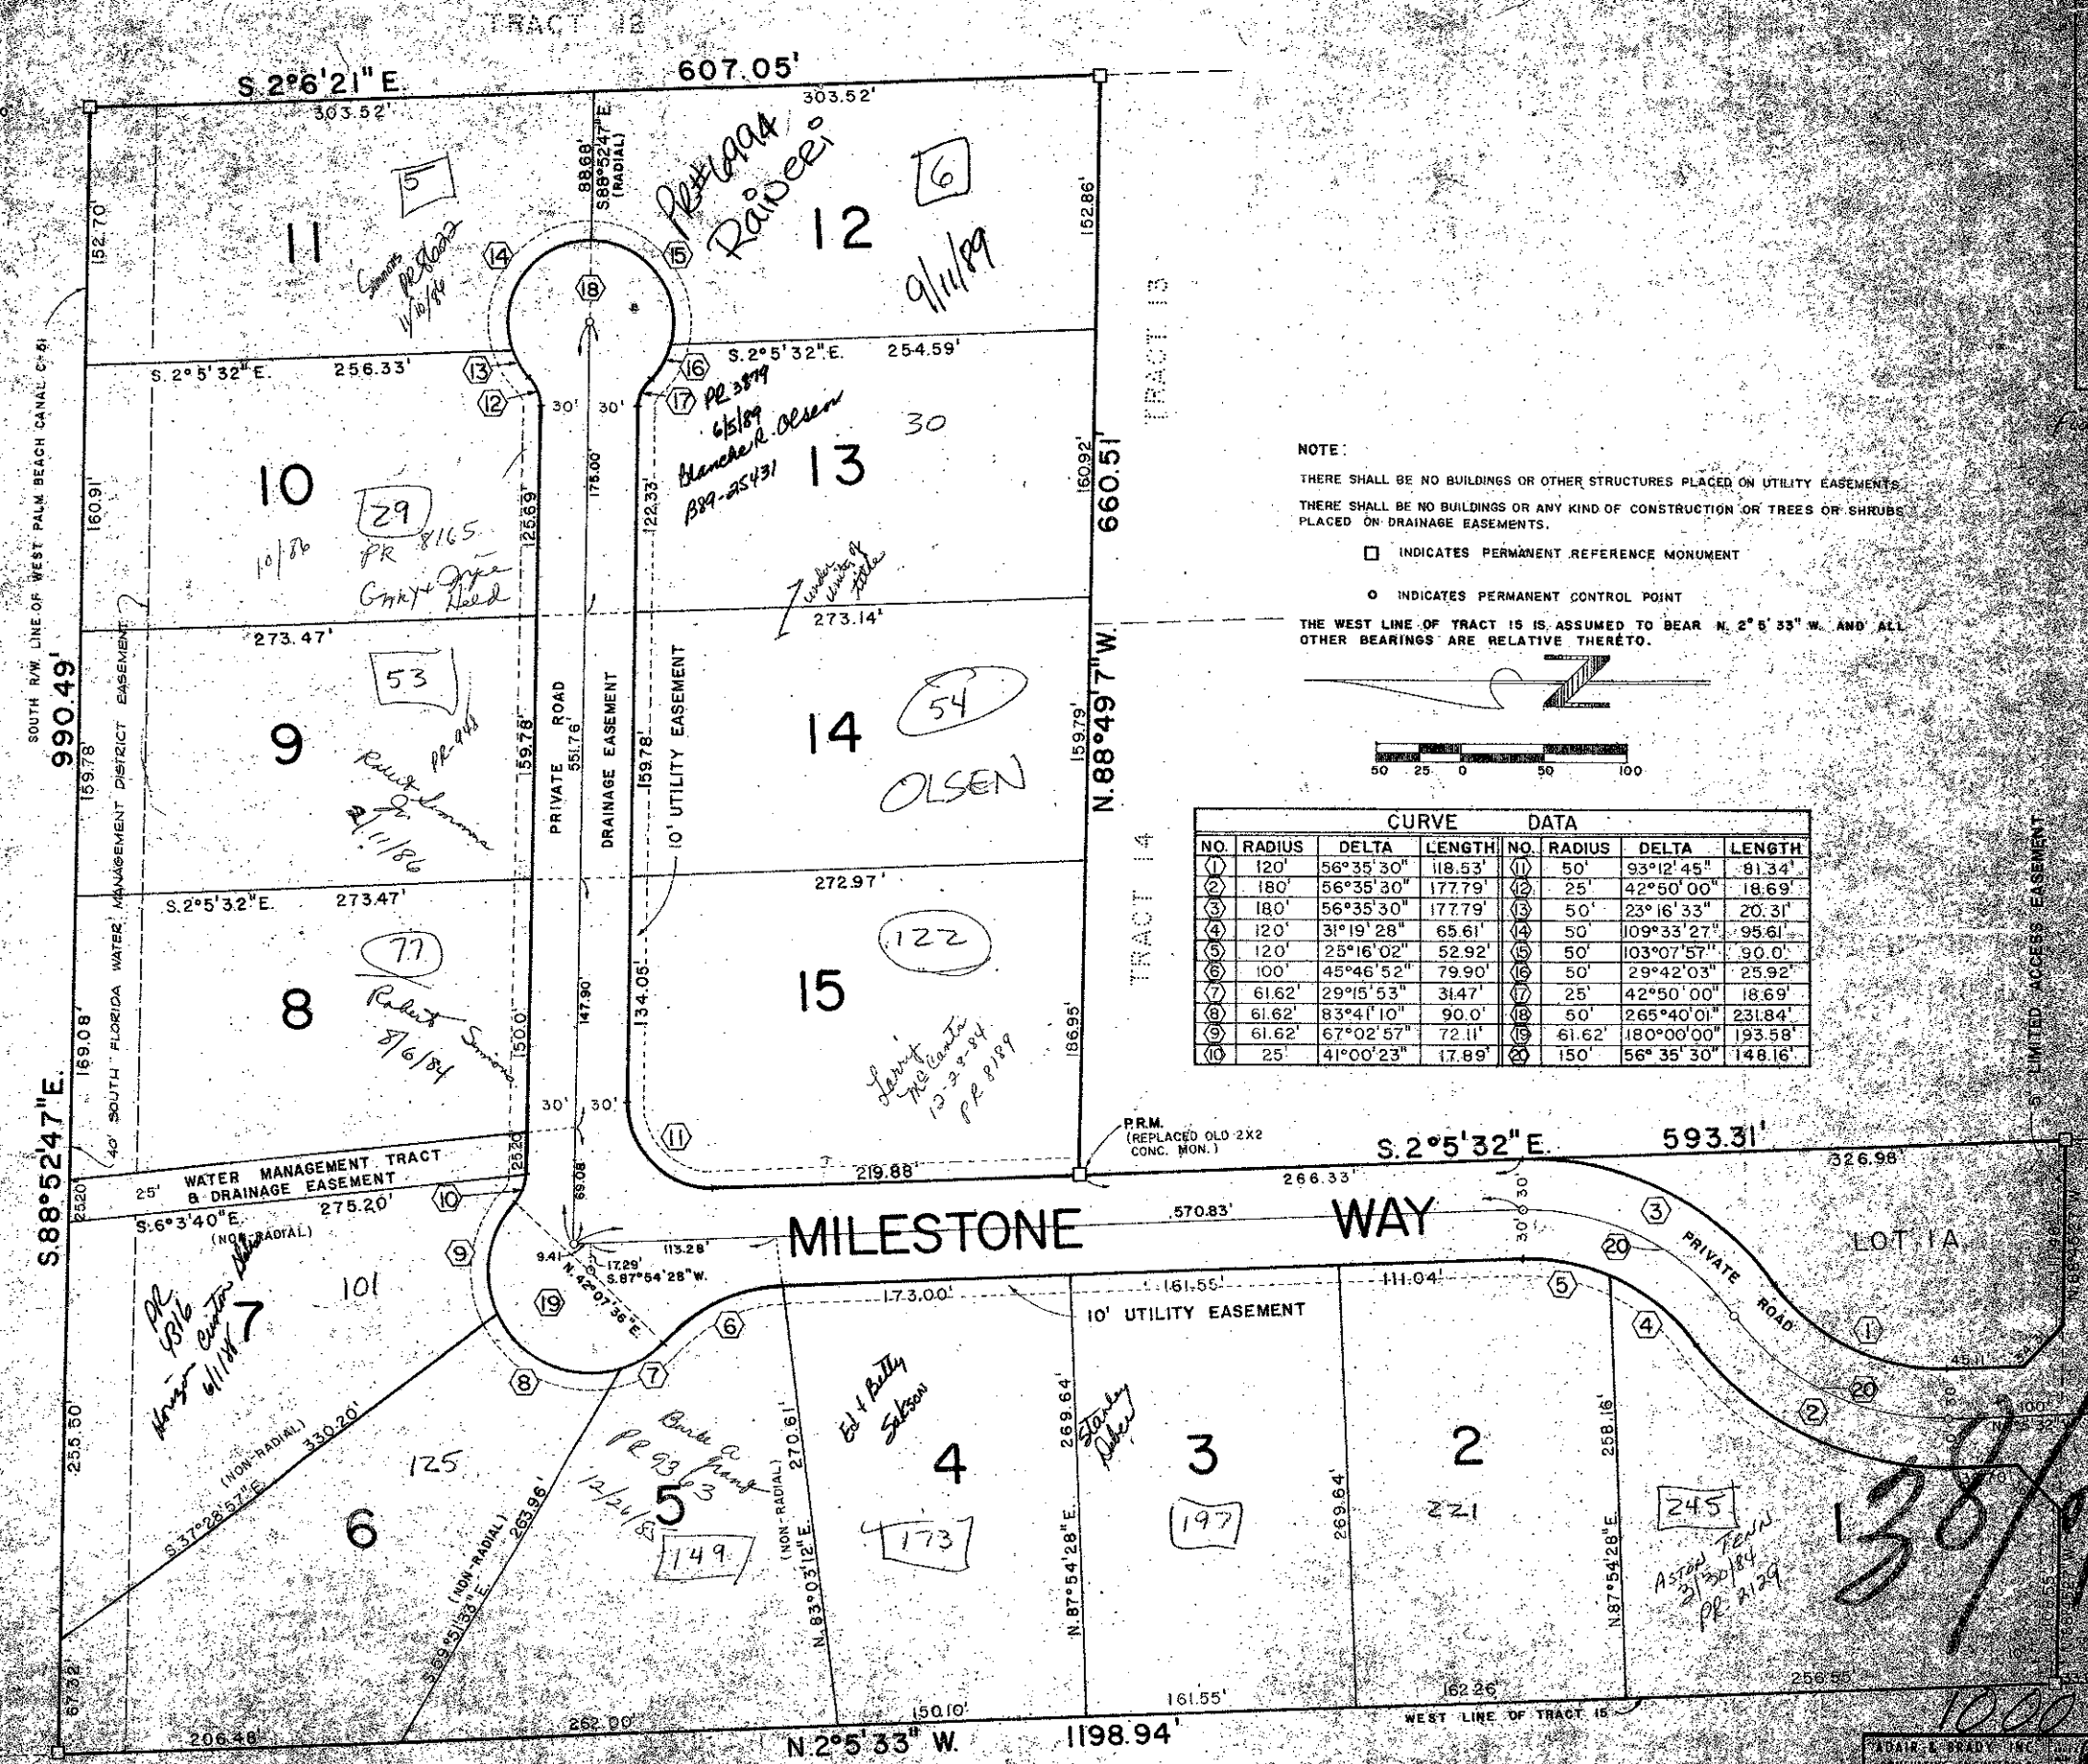

NOTE:  
 THERE SHALL BE NO BUILDINGS OR OTHER STRUCTURES PLACED ON UTILITY EASEMENTS.  
 THERE SHALL BE NO BUILDINGS OR ANY KIND OF CONSTRUCTION OR TREES OR SHRUBS PLACED ON DRAINAGE EASEMENTS.

□ INDICATES PERMANENT REFERENCE MONUMENT  
 ○ INDICATES PERMANENT CONTROL POINT

THE WEST LINE OF TRACT 15 IS ASSUMED TO BEAR N. 2° 5' 33" W. AND ALL OTHER BEARINGS ARE RELATIVE THERETO.

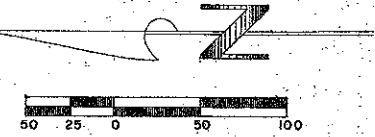

CURVE DATA							
NO.	RADIUS	DELTA	LENGTH	NO.	RADIUS	DELTA	LENGTH
1	120'	56°35'30"	118.53'	11	50'	93°12'45"	81.34'
2	180'	56°35'30"	177.79'	12	25'	42°50'00"	18.69'
3	180'	56°35'30"	177.79'	13	50'	23°16'33"	20.31'
4	120'	31°19'28"	65.61'	14	50'	109°33'27"	95.61'
5	120'	25°16'02"	52.92'	15	50'	103°07'57"	90.0'
6	100'	45°46'52"	79.90'	16	50'	29°42'03"	25.92'
7	61.62'	29°15'53"	31.47'	17	25'	42°50'00"	18.69'
8	61.62'	83°41'10"	90.0'	18	50'	265°40'01"	231.84'
9	61.62'	67°02'57"	72.11'	19	61.62'	180°00'00"	193.58'
10	25'	41°00'23"	17.89'	20	150'	56°35'30"	148.16'

*Handwritten signature and date:*  
 1000-094  
 3/8/84

ADAIR & BRADY, INC.  
 CONSULTING ENGINEERS &  
 LAND SURVEYORS

MILESTONE WEST  
 RECORD

BOOK 245  
 PAGE 132