

LAKE OKEECHOBEE


US GOVT LEVEL R/W MONUMENT
 STATION #1547
 USA CORP. ENGINEERS
 REFERENCE 7/8

SEC COR AS IN PB12-34

SEC COR AS IN PB 7-24

01 LONG BEACH COLONY PB7P24

Palm Beach County (County) makes no representation or warranties whatsoever on the attached / enclosed information reflected herein pertaining to easements, rights-of-way, setback lines, reservations, agreements, and other similar matters. The information provided herein should not be relied upon by the requesting party to confirm the existence / non-existence of facts contained herein.

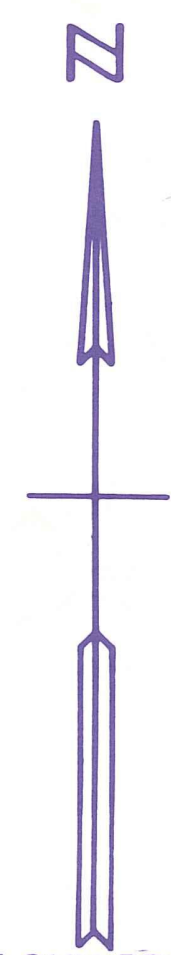

500
25.00 AC
DB58/408

AG PARCEL W/HOMESTEAD EXEMPTION
 PER: S.O.H

ALL OF SECTION IS IN THE COUNTY-00

NOTE:
 NO REVISIONS TO BE MADE IN
 ANY OF THE ORIGINAL RECORDS
 WITHIN THE COUNTY OF PALM BEACH
 WITHOUT THE WRITTEN CONSENT OF THE
 COUNTY ENGINEER OR APPRAISER
 In the event of any error or omission in
 this plat, the same shall be corrected
 by the County Engineer or Appraiser
 before any other plat is recorded
 for the same or for any other plat of
 any type.

LL-7

PALM BEACH COUNTY
GARY R. NIKOLITS
 PROPERTY APPRAISER

RGE	TWP	SEC	SERIAL
37	41	27	NO 339
SCALE		1"=200'	
DRAWN BY		OLLIS 8-29-79	
UPDATED		3-5-80 DLP	

SURVEY OF 35E 41S PB12-34
 CONNERS HWY PB16-54

DRAWING 44-141-1-0088