

17 16
20

OR 10-384 (D.O.T.)

25'


OR 10-384 (D.O.T.) MUCK CITY ROAD

PB 2 P. 119-120

OR 57-328 (D.O.T.)

16 15
22

Palm Beach County (County) makes no representation or warranties whatsoever on the attached / enclosed information reflected herein pertaining to easements, rights-of-way, setback lines, reservations, agreements, and other similar matters. The information provided herein should not be relied upon by the requesting party to confirm the existence / non-existence of facts contained herein.

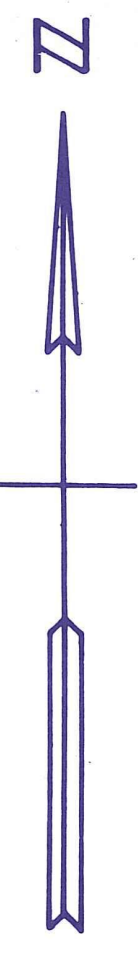

101
200 AC

P.O.D. CANAL L-0-1-S

P.O.D. CANAL L-1-1-S

901
597.4 AC

P.O.D. CANAL L-2-1-S

ALL OF SECTION IN COUNTY-00

NOTE:
NOT TO BE REPRODUCED IN ANY FORM EXCEPT BY EXPRESS WRITTEN CONSENT FROM THE PALM BEACH COUNTY ASSESSOR.
Information shown hereon is compiled from the best available sources and CANNOT be used for surveys or land transfers of any type.

MM-12

PALM BEACH COUNTY
GARY R. NIKOLITS
COUNTY ASSESSOR

RGE	TWP	SEC	AERIAL
37	42	21	NO. 38-13
SCALE		1" = 200'	
DRAWN BY		M ^C ADAMS	
UPDATED			

BRUNING 64-141 13725