


SUGGESTED LOT LAYOUT

Scale 1" = 40'

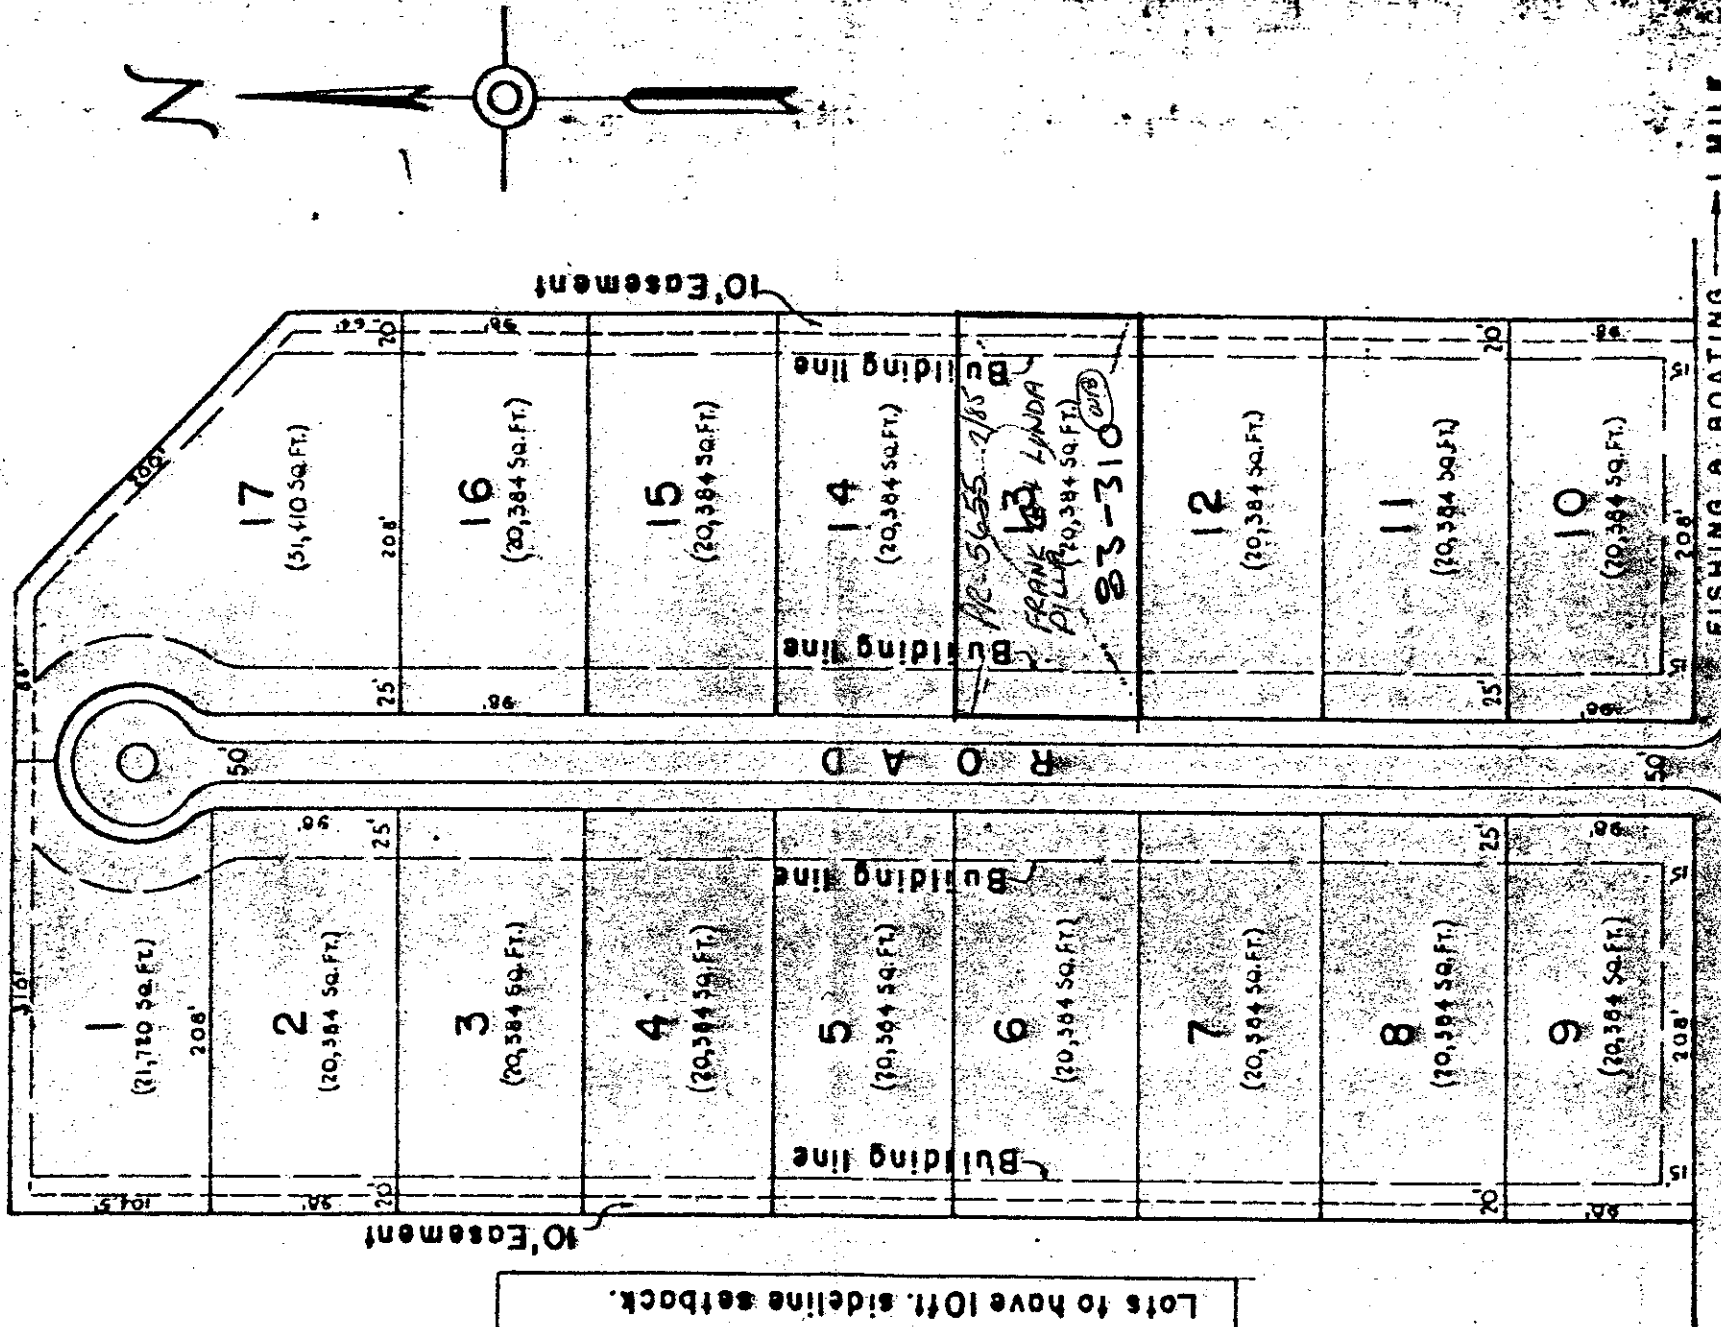

NOTES
 Proposed minimum area for houses to be 750 sq. ft. not including carport and utility space. (Plans to be approved by the Jupiter Chamber of Commerce.)
 Houses are to be Single Family type only.
 Lots to have 10ft. sideline setback.

CENTER STREET
 FISHING & BOATING BEACH
 SHOPPING DISTRICT
 1 MILE
 1/2 MILES
 1/4 MILE

GENERAL LAYOUT
HALF ACRES
PALM BEACH COUNTY, FLORIDA

Scale 1" = 120'

PREPARED BY GEORGE S. BROCKWAY
 REGISTERED ENGINEER & SURVEYOR
 WEST PALM BEACH, FLORIDA

#101