


NOTE: TRACT/LOT NUMBERS ARE SMALL NUMBERS IN LEFT CORNERS.

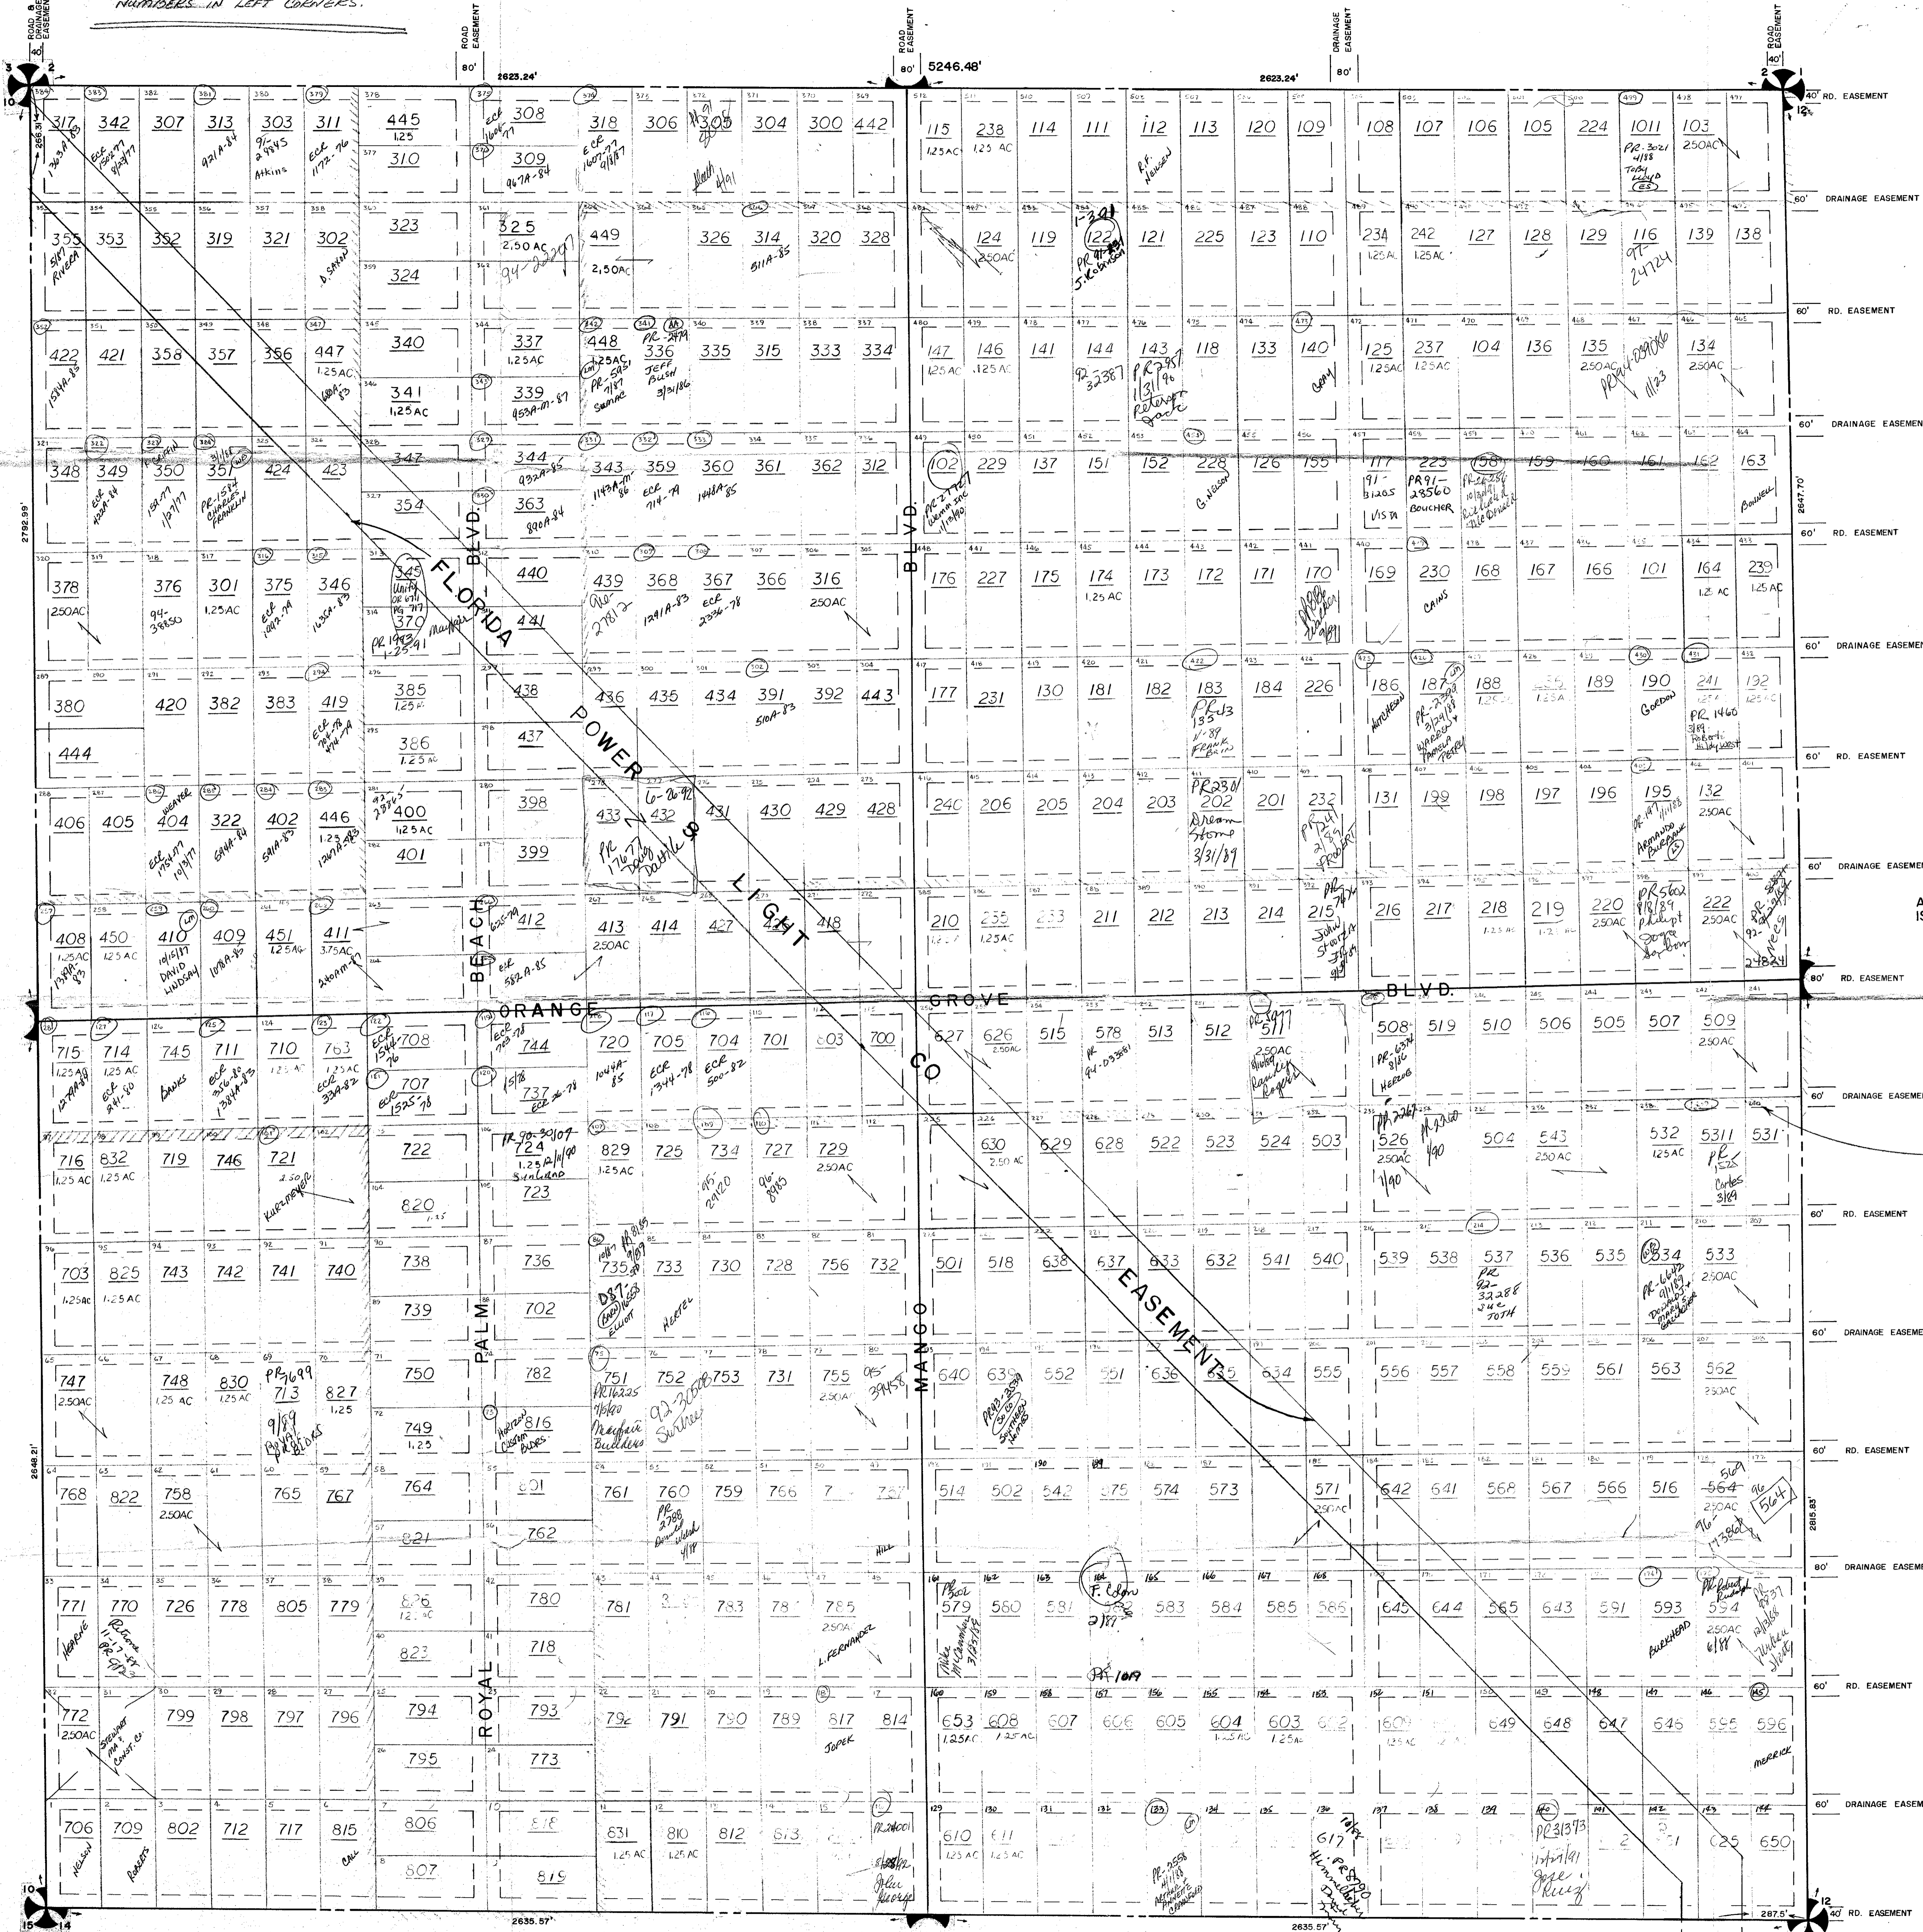


ALL OF THE SECTION IS IN THE COUNTY AND IS CODED 00.

NOTE: ACREAGE BASED ON STANDARD SECTION OF 640 ACRES. EACH PARCEL 1.25 ACRES UNLESS OTHERWISE NOTED.

NOTE: SEE SECTION FOLDER FOR F & L EASEMENT SUPPLY

NOTE: ROYAL PALM BEACH COLONY INC. LOT NUMBERS ARE SHOWN IN THE UPPER LEFT CORNER OF EACH LOT.

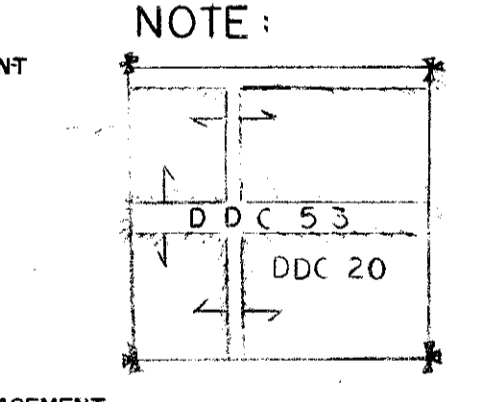

NOTE: NOT TO BE REPRODUCED IN ANY FORM EXCEPT BY EXPRESS WRITTEN CONSENT FROM THE PALM BEACH COUNTY PROPERTY APPRAISER. Information shown hereon is compiled from the best available sources and CANNOT be used for surveys or land transfers of any type.

Jan. 19, 1966

**PALM BEACH COUNTY**  
**REBECCA E. WALKER**  
 PROPERTY APPRAISER

RGE	TWP	SEC	AERIAL
41	43	11	NO 58-44
SCALE			1" = 200'
DRAWN BY			D. SELLERS 7/12/78
UPDATED			4/1/81

F.P.B.L. UTILITY EASEMENT  
 W0134.jgr  
 ROYAL PALM BEACH 11/43/41

RPRC-A