


STATE OF FLORIDA GAME AND FRESH WATER FISH PRESERVE AREA.

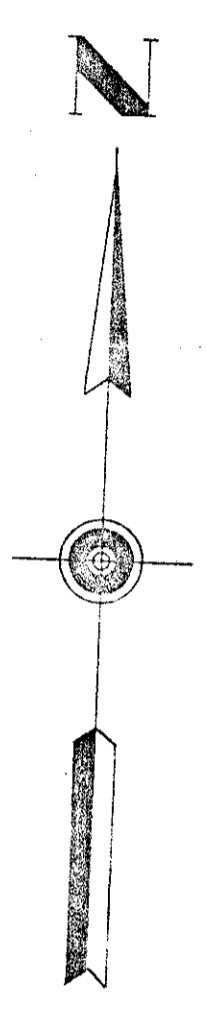


SCALE: 1"=300'

LEGEND
 ——— DEPICTS TRACT LIMITS
 - - - DEPICTS ROAD & DRAINAGE EASEMENTS

PLOT PLAN

THE SOUTH 1/2 OF SECTION 14, TOWNSHIP 42 SOUTH, RANGE 40 EAST, PALM BEACH COUNTY, FLORIDA. PREPARED FROM BOUNDARY SURVEY BY: A. G. WEAVER-INGTON, FORT PIERCE, FLORIDA. REGISTERED LAND SURVEYOR, FLORIDA CERTIFICATE #1859.

THIS IS NOT A RECORDED PLAT

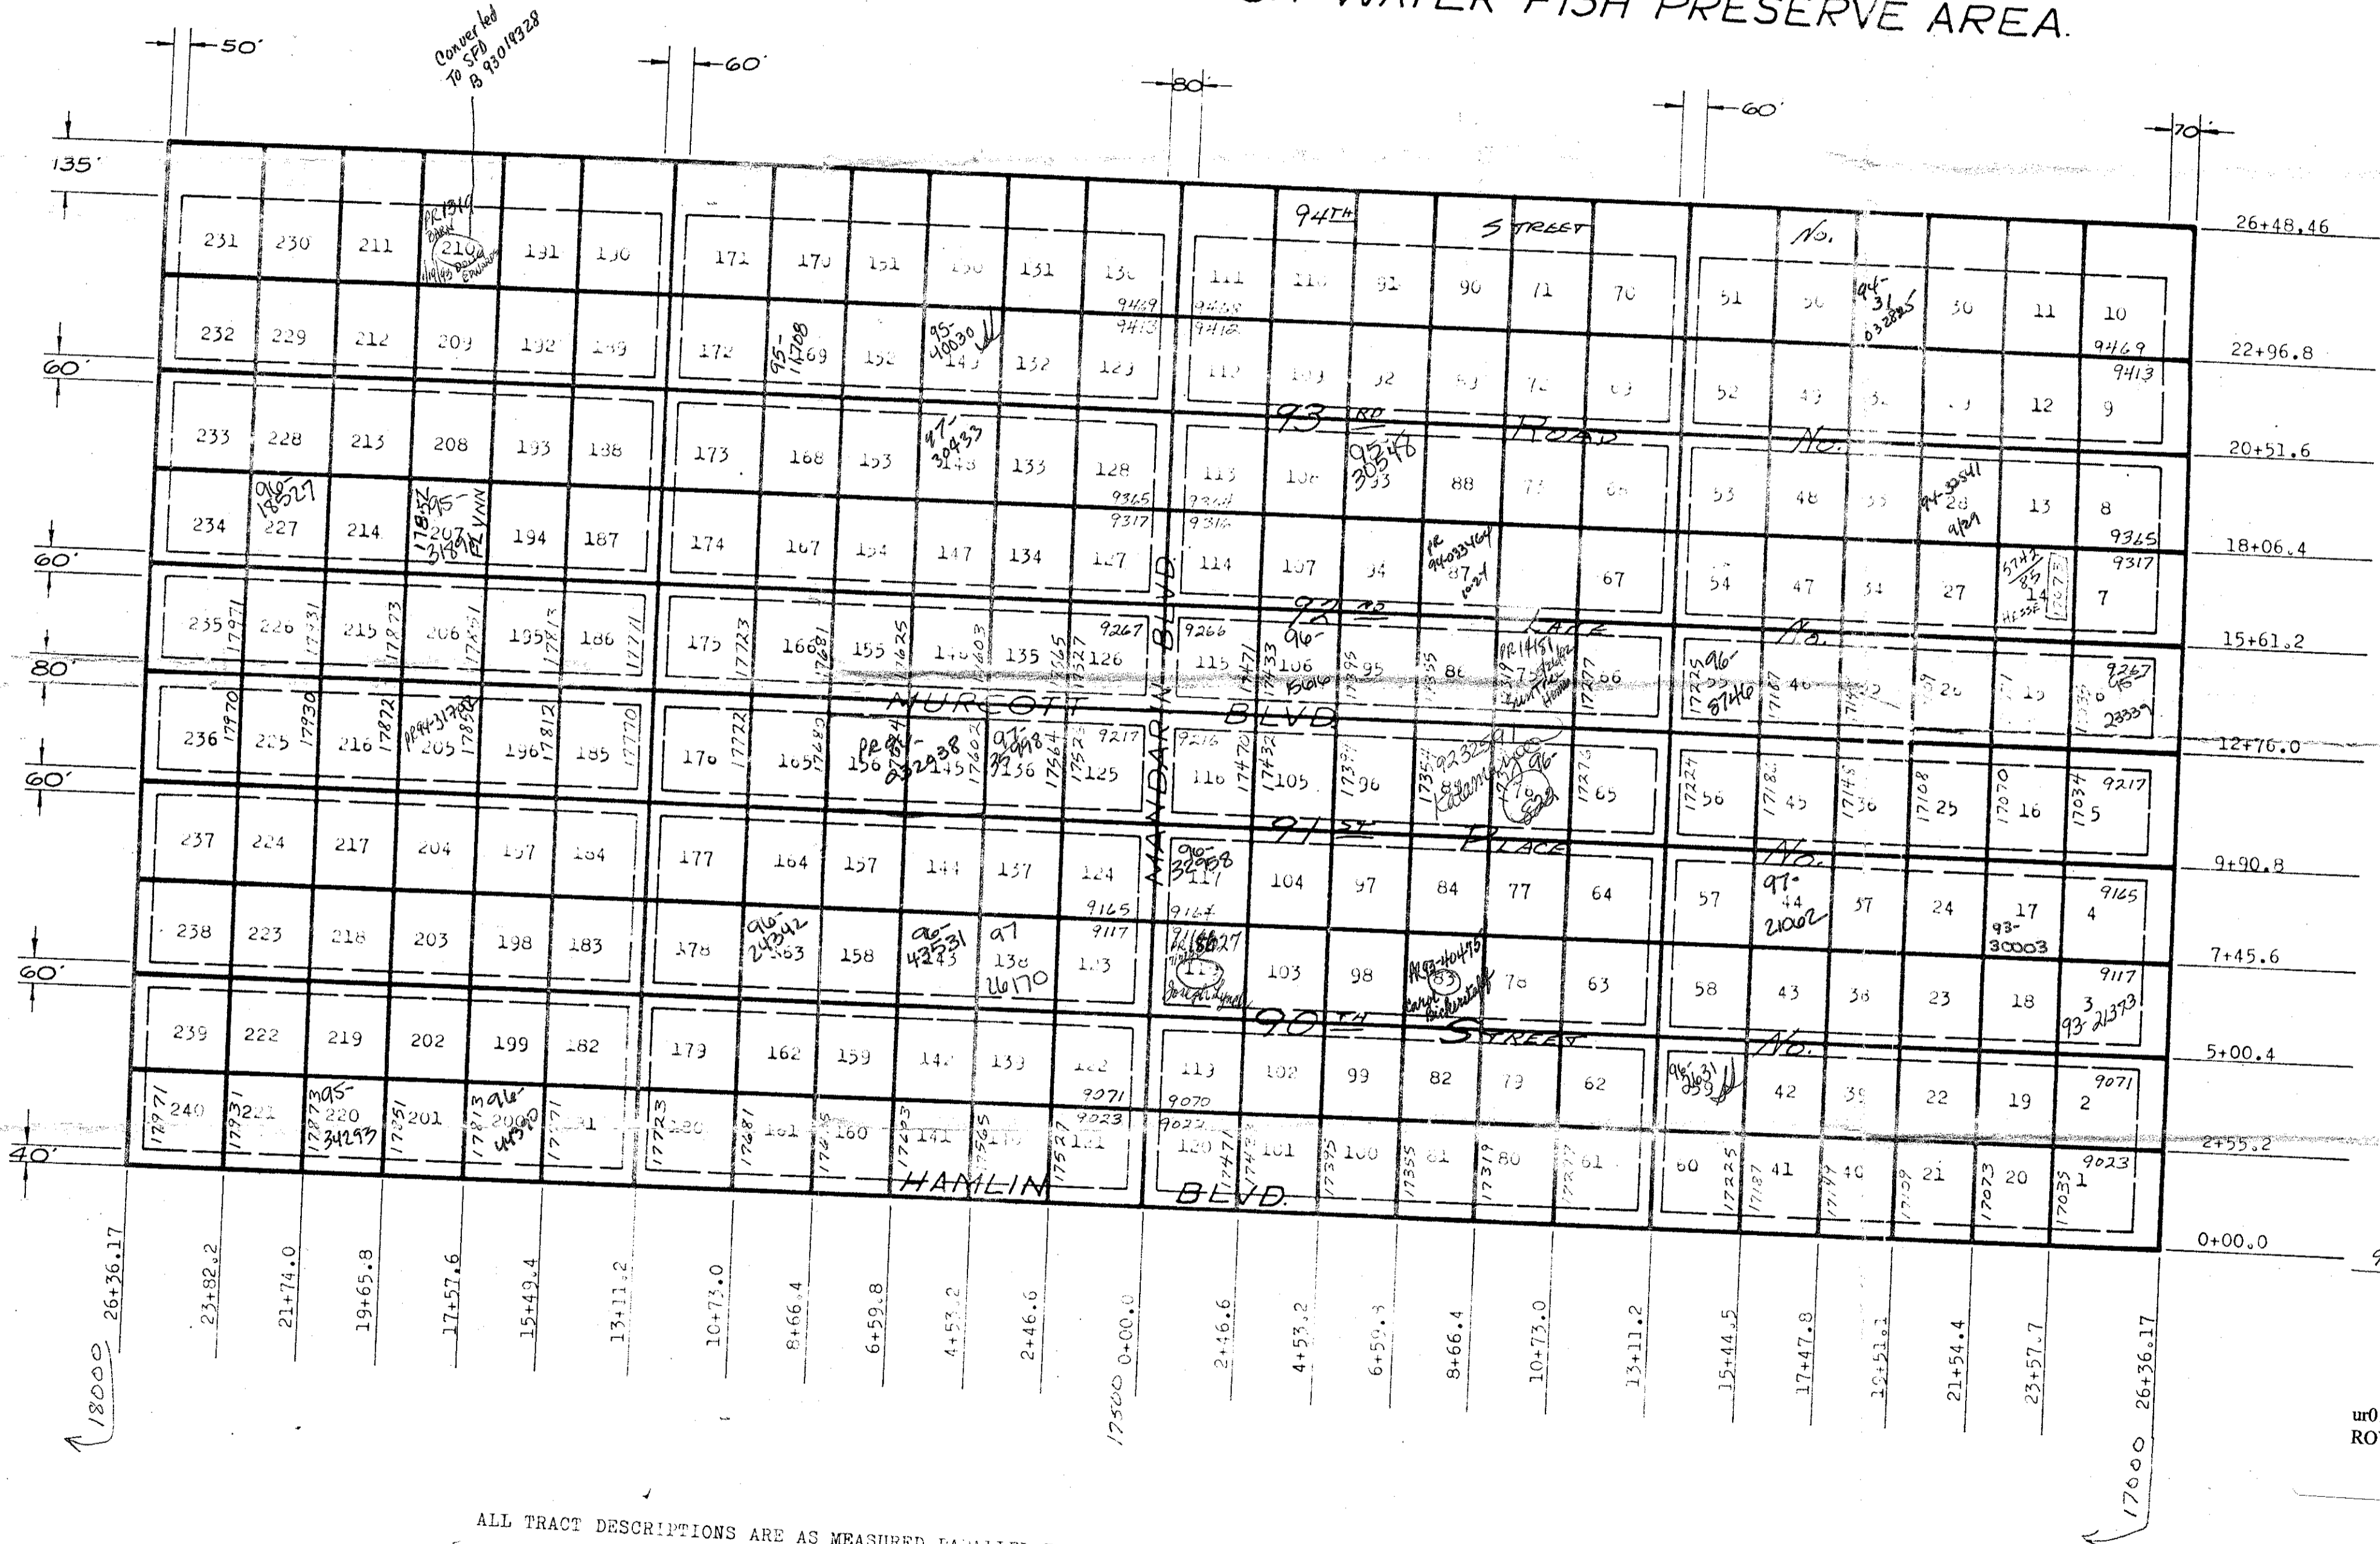

ur0103.igr
 ROYAL PALM BEACH 14/42/40

S1/2 SECTION 14, T.42 S., R.40 E., PALM BEACH COUNTY, FLORIDA

PLOT PLAN FOR ROYAL PALM BEACH COLONY INC.		
WOOD, BEARD, [REDACTED] AND ASSOCIATES, INC. CONSULTING ENGINEERS FORT PIERCE, FLORIDA		
DESIGNED BY: A.W.	CHECKED BY: H.B.	DWG. NO. 9010
SCALE 1"=300'	DATE 2-69	SHEET 1 OF 8