


THIS IS NOT A RECORDED PLAT

WEST 1/2 OF SEC. 17, TOWNSHIP 42, SOUTH, RANGE 41, EAST, PALM BEACH COUNTY, FLORIDA. PREPARED FROM BOUNDARY SURVEY BY GEORGE R. BROCKWAY, WEST PALM BEACH, FLORIDA REGISTERED LAND SURVEYOR, FLA. CERTIFICATE NO. 831.

ALL TRACT DESCRIPTIONS ARE AS MEASURED PARALLEL TO THE SOUTH AND WEST SECTION LINES.

— DEPICTS TRACT LIMITS
 - - - DEPICTS ROAD & DRAINAGE EASEMENTS

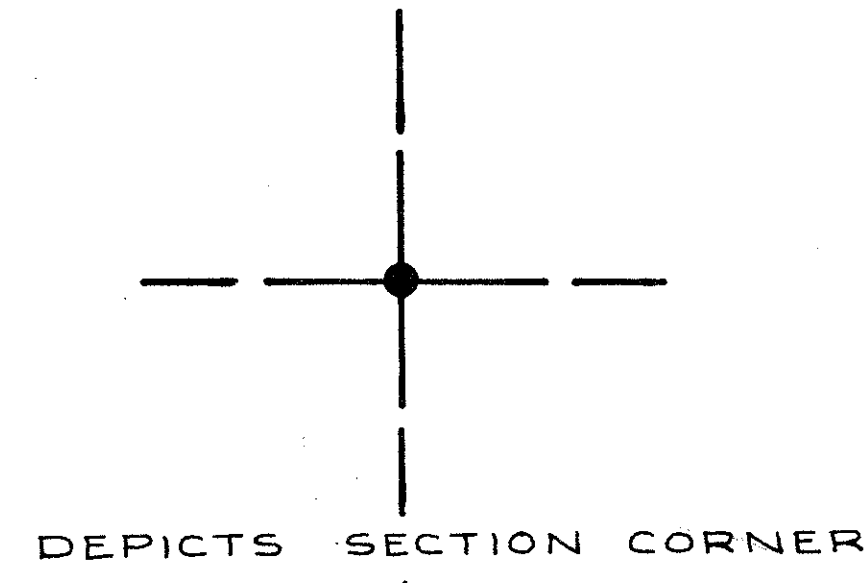

DEPICTS 1/4 SECTION CORNER
 W. 1/2 SEC. 17, T. 42 S., R. 41 E., PALM BEACH COUNTY, FLORIDA.

PLOT PLAN FOR ROYAL PALM BEACH COLONY, INC.

WOOD, BEARD, BEER AND ASSOCIATES, INC.
 CONSULTING ENGINEERS
 FORT PIERCE, FLORIDA

DESIGNED BY A.L.A. CHECKED BY A.W. DWG. NO. 7011
 SCALE 1"=300' DATE 3-70 SHEET 1 OF 9

REVISED 4-70