

LOT Z 388  
BARN PR 97-5619


SCALE: 1"=300'

— DEPICTS TRACT LIMITS  
— DEPICTS ROAD AND DRAINAGE EASEMENT.

THIS IS NOT A RECORDED PLAT

NOTE:  
ALL TRACT DESCRIPTIONS ARE AS MEASURED PARALLEL TO THE NORTH AND EAST SECTION LINES.

ur0371.igr  
ROYAL PALM BEACH 41-42-27 SEC Z

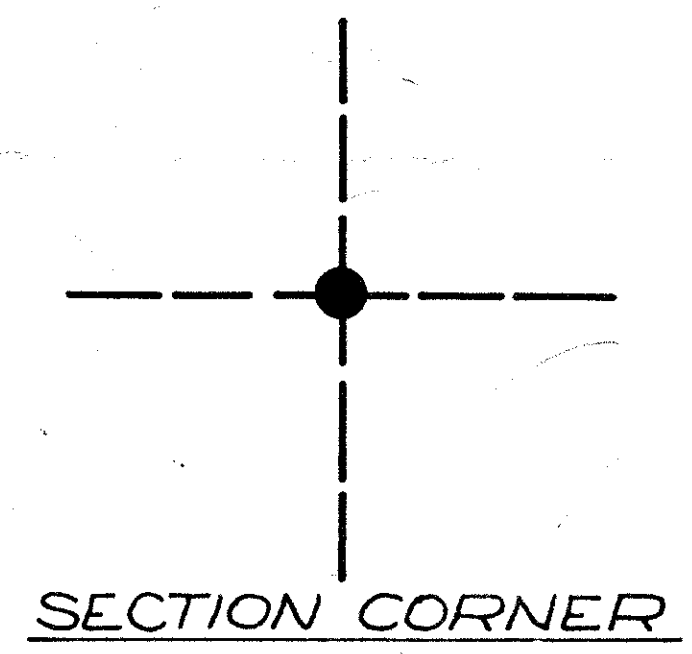

SECTION 27, T42S, R41E., PALM BEACH CO., FLA.

**PLOT PLAN FOR ROYAL PALM BEACH COLONY, INC.**

WOOD, BEARD, [REDACTED] AND ASSOCIATES, INC.  
CONSULTING ENGINEERS  
FORT PIERCE, FLORIDA

DESIGNED BY: A.W.	CHECKED BY: ALA	DWG. NO.: 9072
SCALE: 1"=300'	DATE: 1-70	SHEET 1 OF 13