


MEASURED ALONG NORTH SECTION LINE

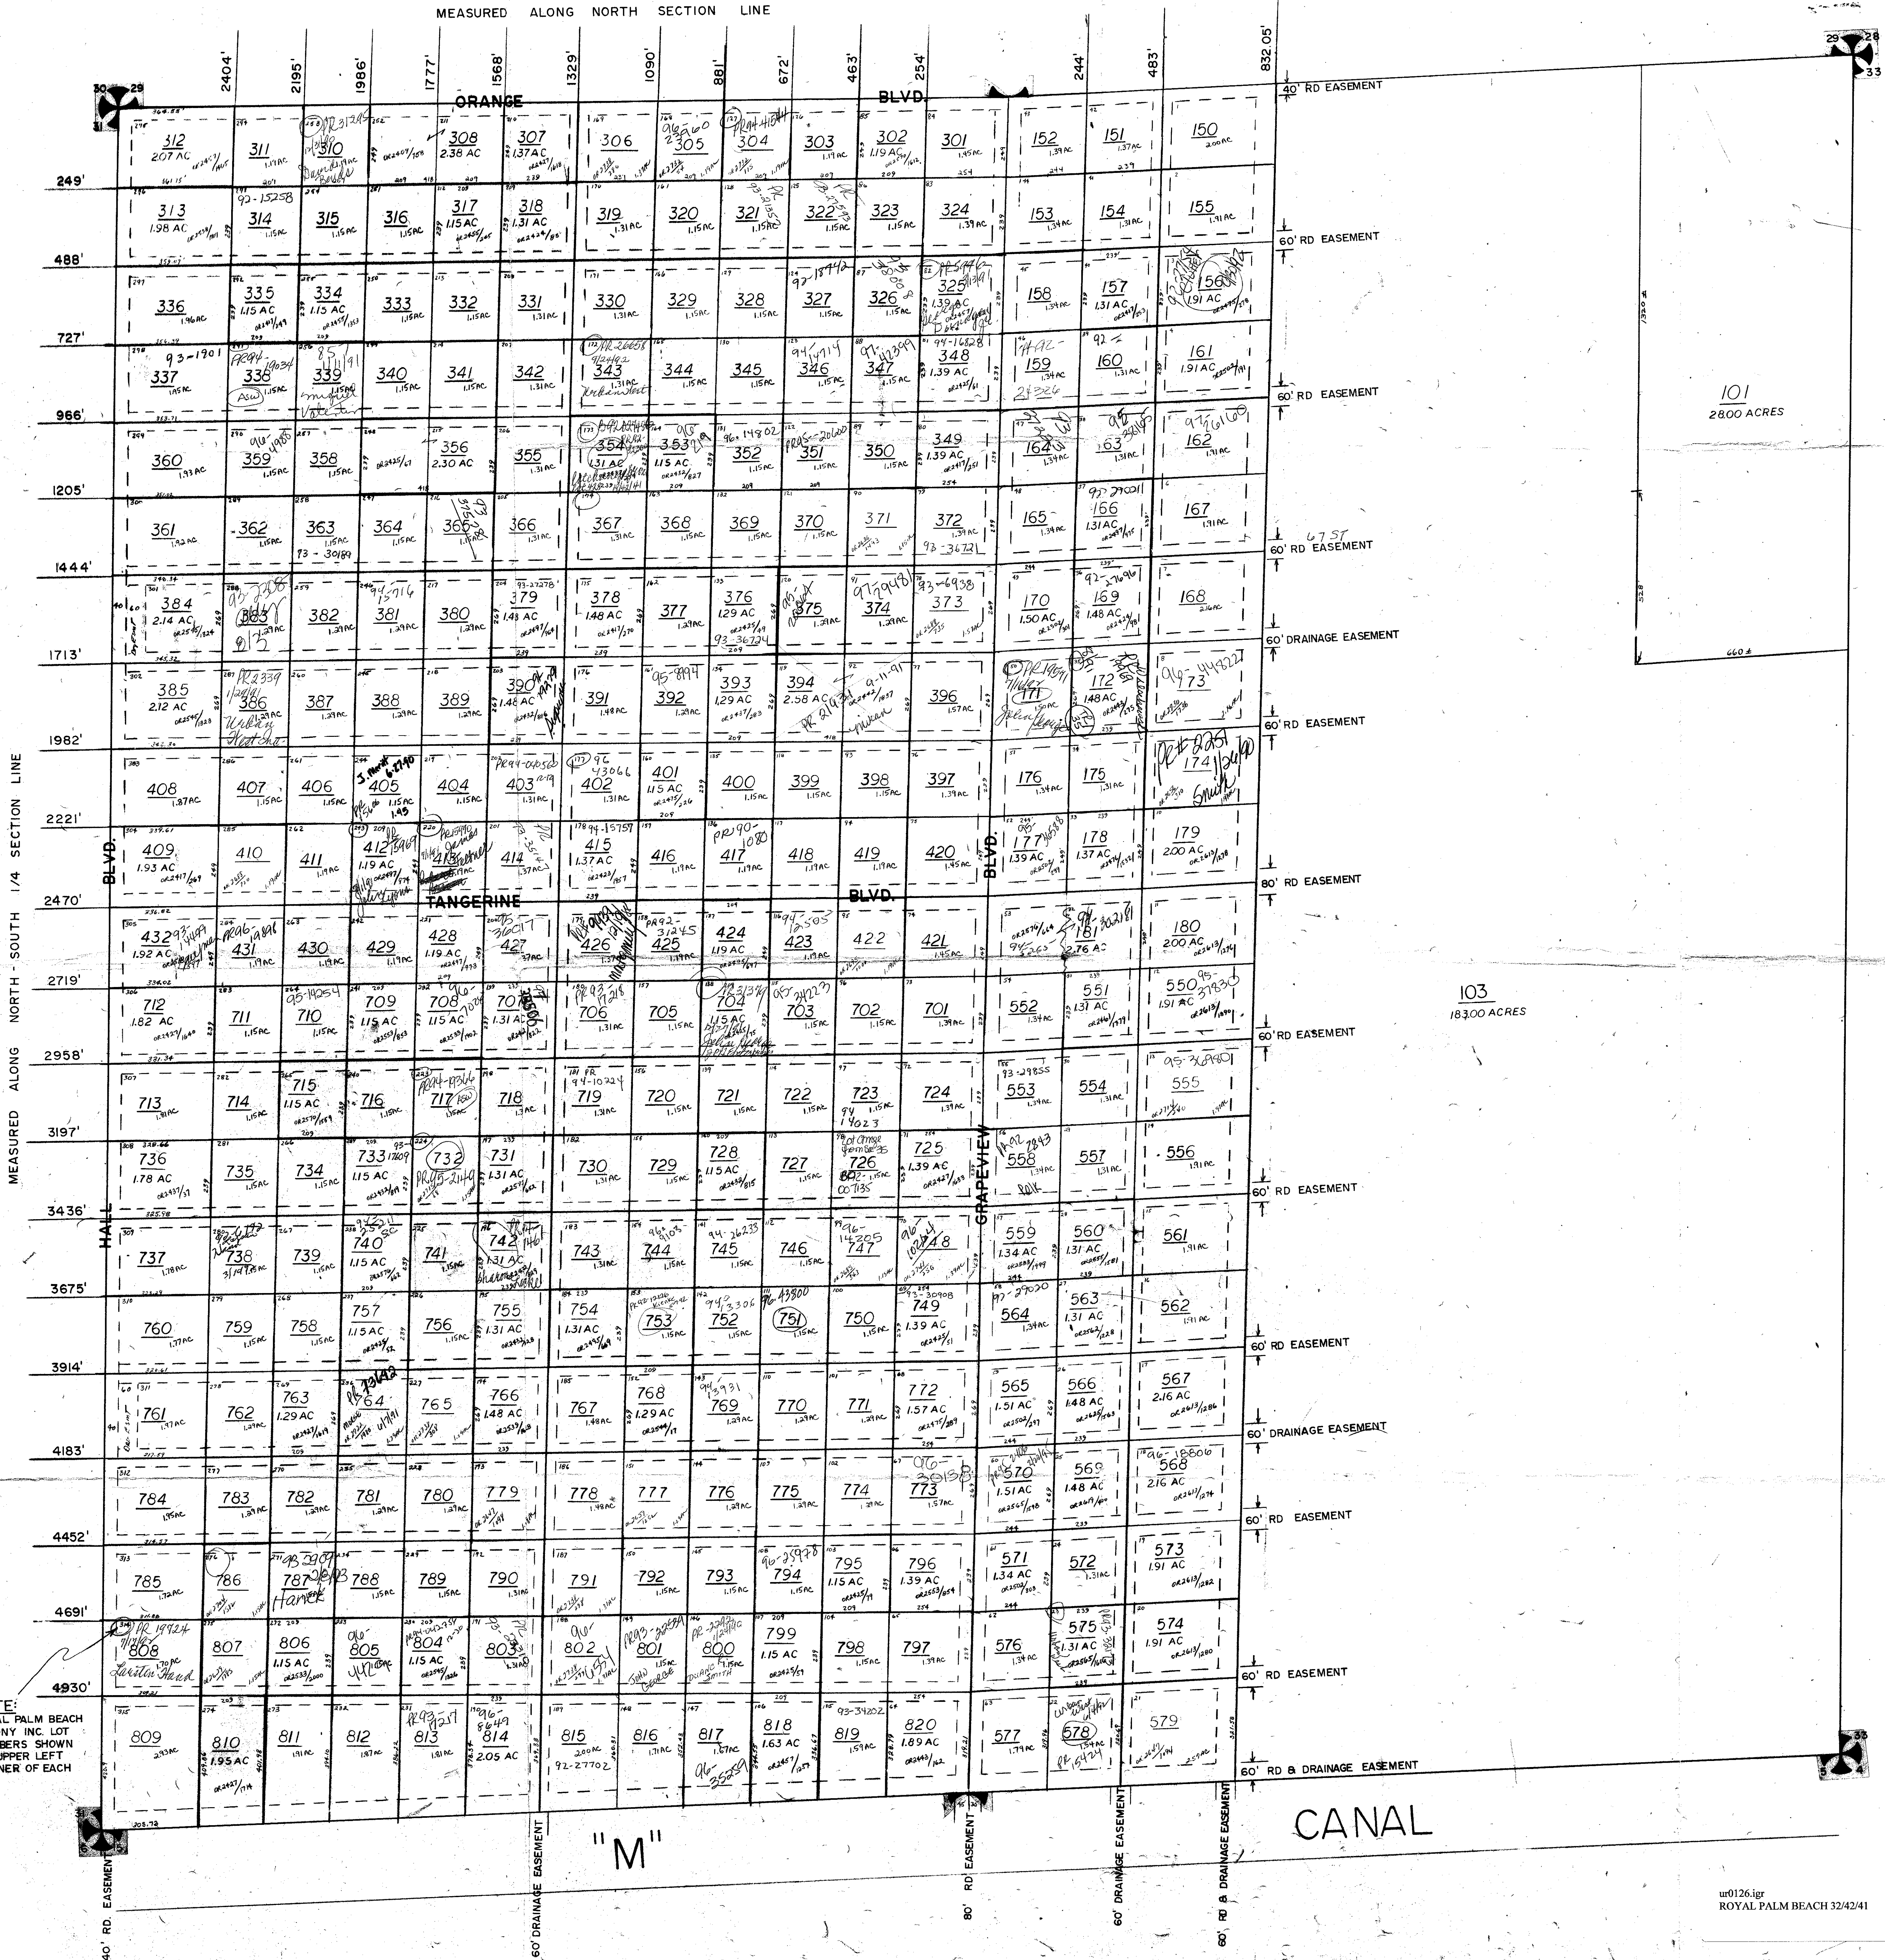

101
2800 ACRES

103
18300 ACRES

ALL OF SECTION IS IN THE COUNTY CODED-00

NOTE:
NOT TO BE REPRODUCED IN ANY FORM EXCEPT BY EXPRESS WRITTEN CONSENT FROM THE PALM BEACH COUNTY PROPERTY APPRAISER
Information shown hereon is compiled from the best available sources and CANNOT be used for surveys or land transfers of any type.

NOTE:
ROYAL PALM BEACH COLONY INC. LOT NUMBERS SHOWN IN UPPER LEFT CORNER OF EACH LOT.

PALM BEACH COUNTY			
REBECCA E. WALKER			
PROPERTY APPRAISER			
RGE	TWP	SEC	AERIAL
41	42	32	NO 55-84
SCALE		1"=200'	
DRAWN BY		OLLIS 9-21-77	
UPDATED			
R.P.B.C. - "A1"			

wr0126.igr
ROYAL PALM BEACH 32/42/41