


CORRECTED

PLAT OF SURVEY

GOVERNMENT Lots 2, 3 and 4 with their Subdivision respectively of Blocks 1, 2, 3 and 4 in Lot 2 and Blocks 1, 2, 3, 4, 5 and 6 in Lot 3, Sec. 35, Township 40. S. Range 42 East.

Scale 200 = 1 inch.

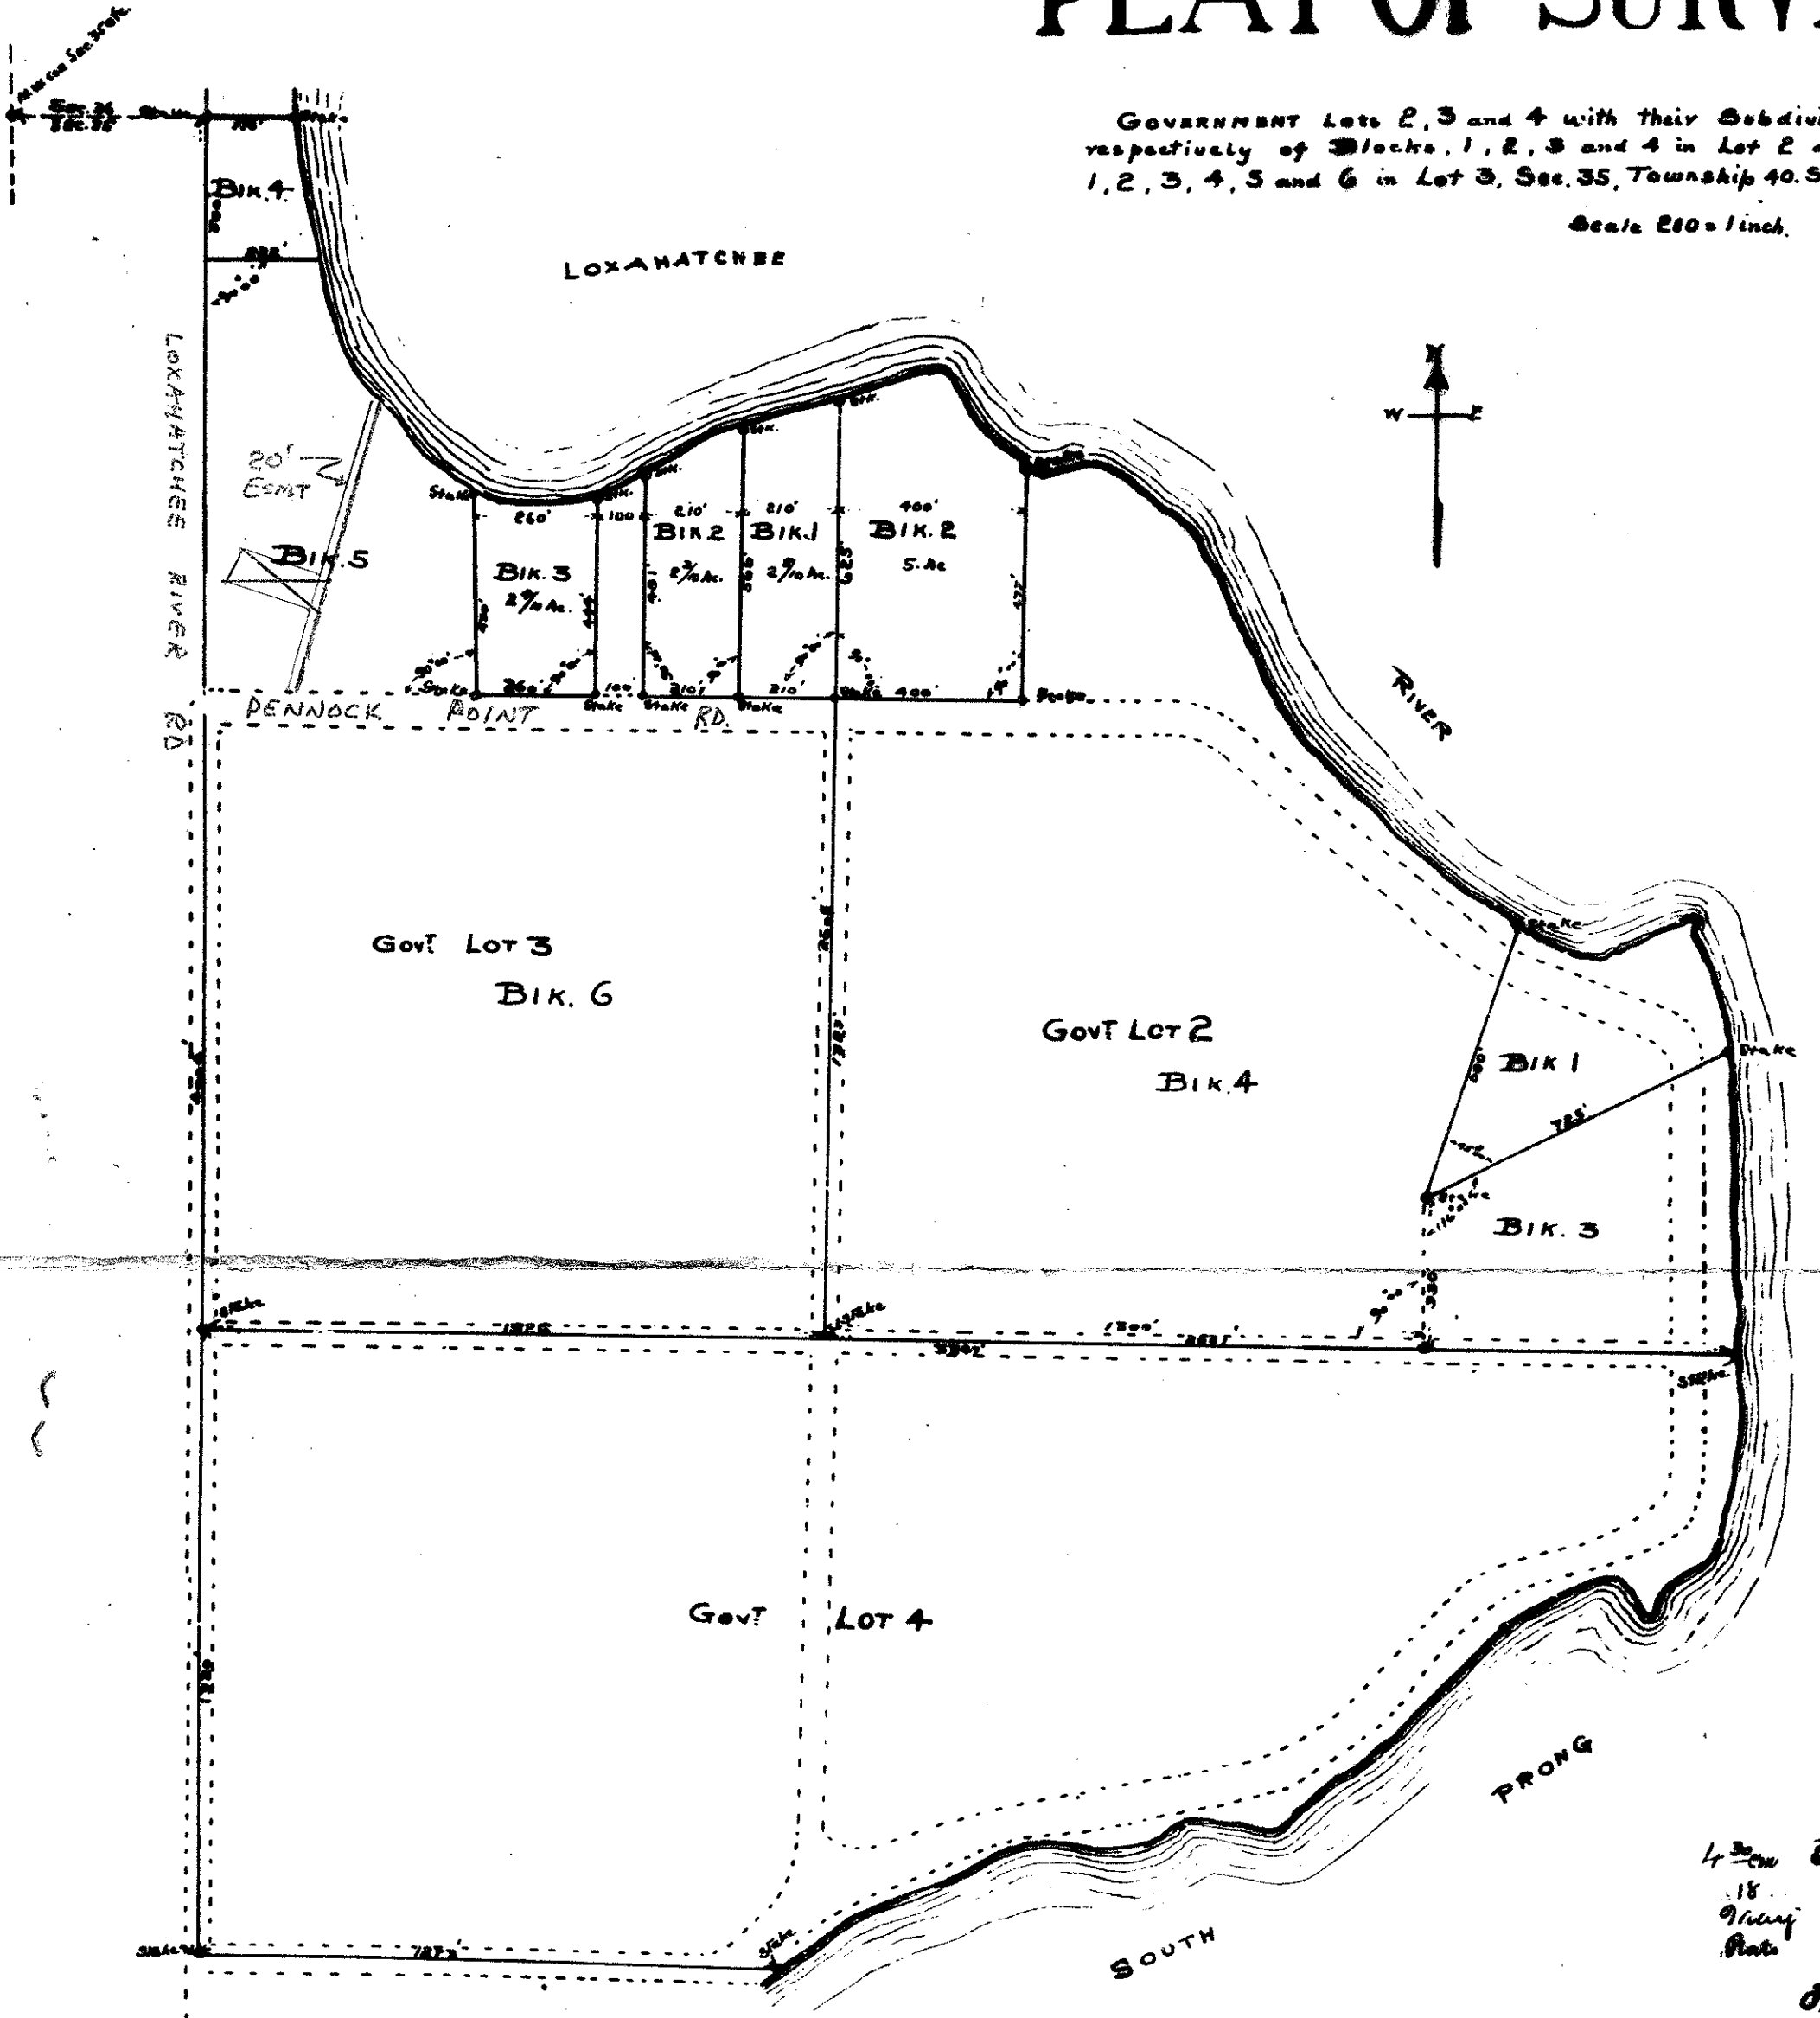

State of Florida }
County of Palm Beach } ss.
Know all men by these presents, that the undersigned owner of land (which has not been sold) shown on the within amended plat, has caused the said plat to be made for the purpose of correcting certain erroneous dimension as found in Block two (2) of Government Lot two (2) and Block three (3) of Government Lot three (3) according to the original plat.
Said owner has also caused this plat to be made for the purpose of assisting the devisor in both describing the tract and for that purpose has added Blocks three (3) and four (4) of Government Lot two (2) and Blocks five (5) and six (6) to Government Lot three (3) so that the Amended Plat is different from the original plat to the extent above named.

Henry S. Pennock
owner

Signed, sealed and delivered in the presence of
J. M. Minton

State of Florida }
County of Palm Beach } ss.
I, *Fred E. Jensen* a Notary Public in and for said County in the State aforesaid do hereby certify that Henry S. Pennock personally known to me to be the person whose name is subscribed to the foregoing instrument appeared before me this day in person and acknowledged that he signed sealed and delivered the said instrument as his free and voluntary act for the uses and purposes therein set forth.
Given under my hand and Notarial seal this 29th day of May A.D. 1921

Fred E. Jensen
Notary Public
My Commission expires
May 29th 1921



ur0023.igr
U. H. MINTON SR

State of Florida }
County of Palm Beach } ss.
I hereby certify that the distances and angles shown on the attached plat taken from actual data found on the ground are true and accurate to the best of my knowledge and ability.

Dr. H. Beach
Surveyor

Subscribed and sworn to before me this 29th day of May A.D. 1921 at West Palm Beach, Fla.

Fred E. Jensen
Notary Public
My Commission expires
May 29th 1921

