


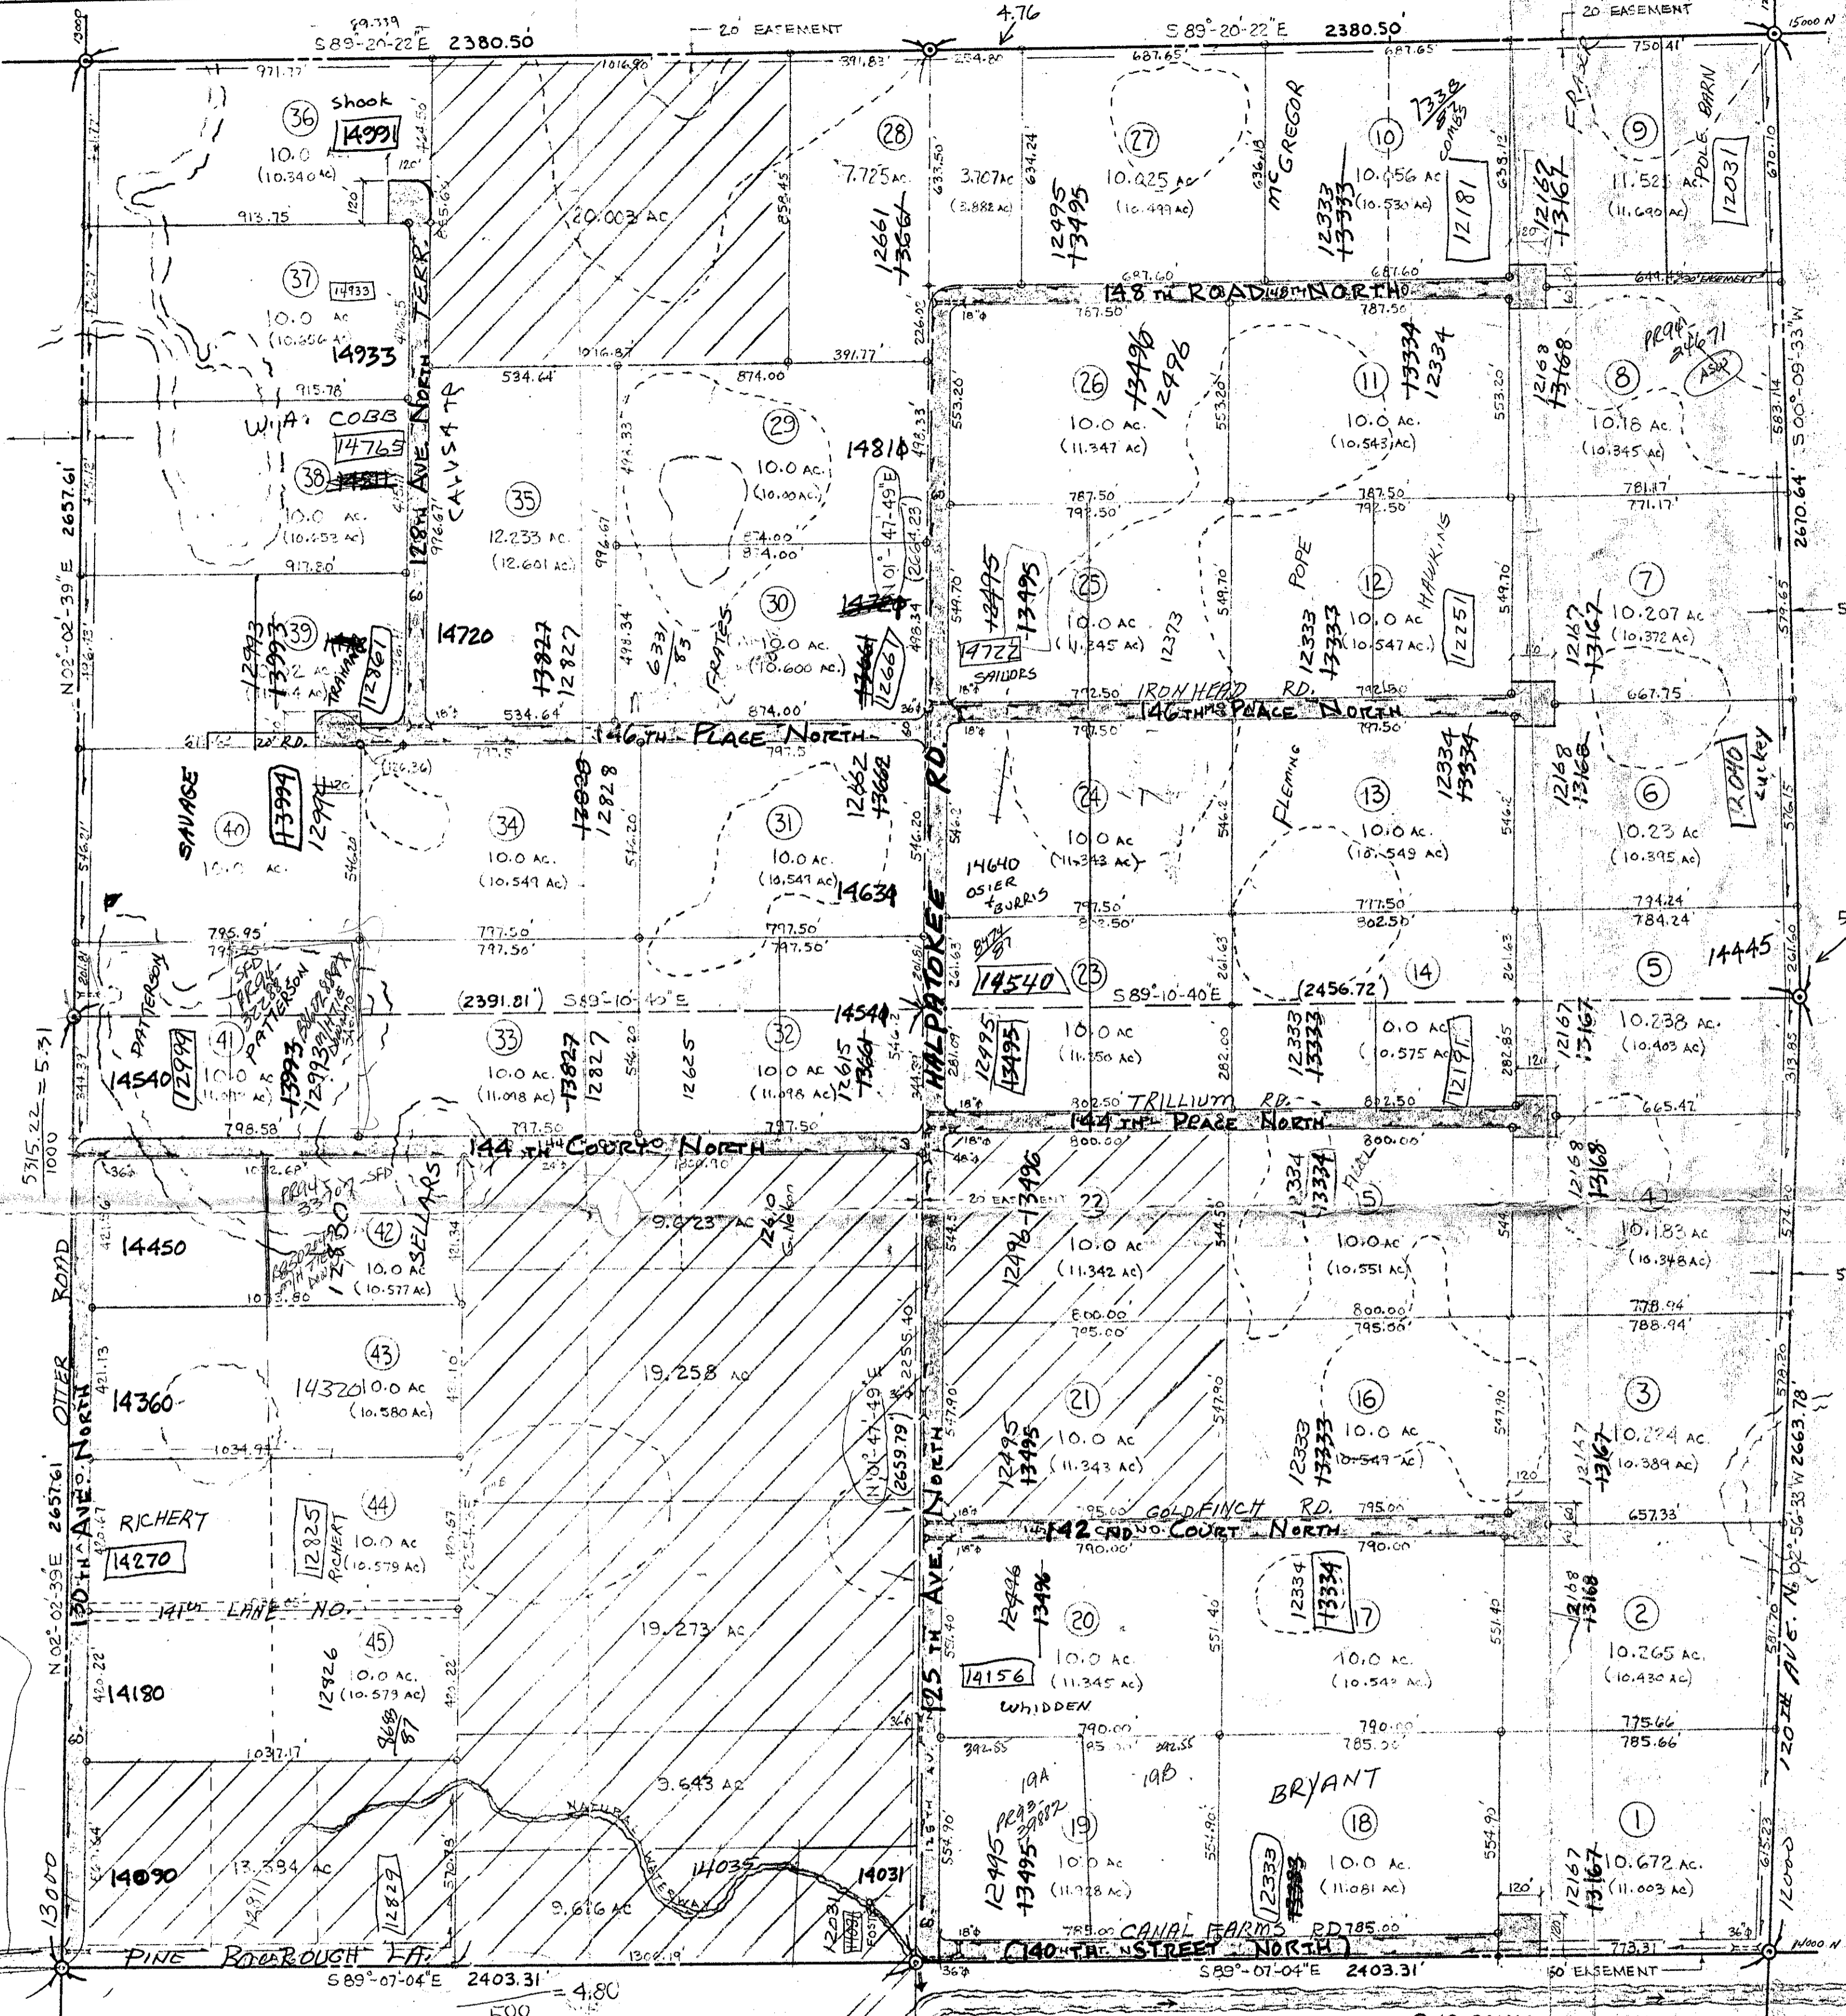

N
-
E
-
S
-
W

SEC. 21

SEC. 23



LEGEND

- CONCRETE MONUMENT
- ROAD EASEMENT
- PROPERTY NOT INCLUDED
- DRAINAGE DITCH
- CULVERTS

TOTAL LOTS -	45	(488.47 AC.)
ROADS -	5.9%	(28.93 AC.)
NET ACREAGE -		459.54 AC.
{ 7,200 L.F. (1.36 MI)		OFF-SITE ROADS
{ 21,000 L.F. (3.98 MI)		ON-SITE ROADS
⑩ to ④⑤		10 ACRE RANCHETTES
① to ⑨		ACREAGE VARIES 10.2 AC. TO 10.7 AC.
EXCEPTIONS		
②⑧	11.43	ACRES
③⑤	12.23	ACRES

SECTION-22 LAYOUT

SCALE: 1" = 300'	APPROVED BY	DRAWN BY RDE
DATE: 10/30/72	JUPITER INVESTMENTS, INC.	
	FINAL LAYOUT	
JII Job No. 101	DRAWING NUMBER	C72-002

T.41 R.41 S.22
1122
w0195.igr
WIND IN THE PINES BEST, JAMES C

3000-068

