



STATE OF FLORIDA
COUNTY OF PALM BEACH
This plat was filed for
record at _____ M., this _____
day of _____ and duly recorded in
Plat Book No. _____ through _____
on Pages _____ through _____
DOROTHY H. WILKEN
Clerk Circuit Court
By _____ D.C.

HUNT AT LEGEND LAKES

BEING A REPLAT OF "THE HUNT", P.U.D., AS RECORDED IN PLAT
BOOK 32, PAGES 119 THROUGH 125, INCLUSIVE, OF THE
PUBLIC RECORDS OF PALM BEACH COUNTY, FLORIDA
LYING IN SECTION 31, TOWNSHIP 44 SOUTH, RANGE 42 EAST
PALM BEACH COUNTY, FLORIDA
FEBRUARY 2003 SHEET 2 OF 2

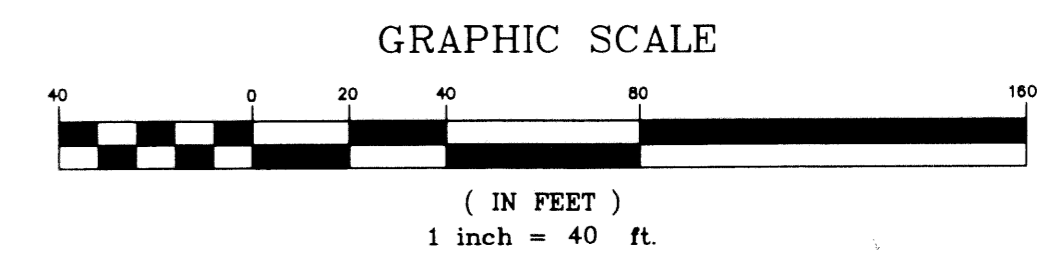

- ### LEGEND
- - DENOTES PERMANENT CONTROL POINT, PLS 5158
 - Δ - DENOTES DELTA ANGLE
 - R - DENOTES RADIUS
 - L - DENOTES ARC LENGTH
 - N.T.S. - DENOTES NOT TO SCALE
 - O.R.B. - DENOTES OFFICIAL RECORD BOOK
 - PGS. - DENOTES PAGES
 - P.R.M. - DENOTES PERMANENT REFERENCE MONUMENT
 - P.S.M. - DENOTES PROFESSIONAL SURVEYOR & MAPPER
 - PCP - DENOTES PERMANENT CONTROL POINT
 - P.B. - DENOTES PLAT BOOK
 - P.O.B. - DENOTES POINT OF BEGINNING

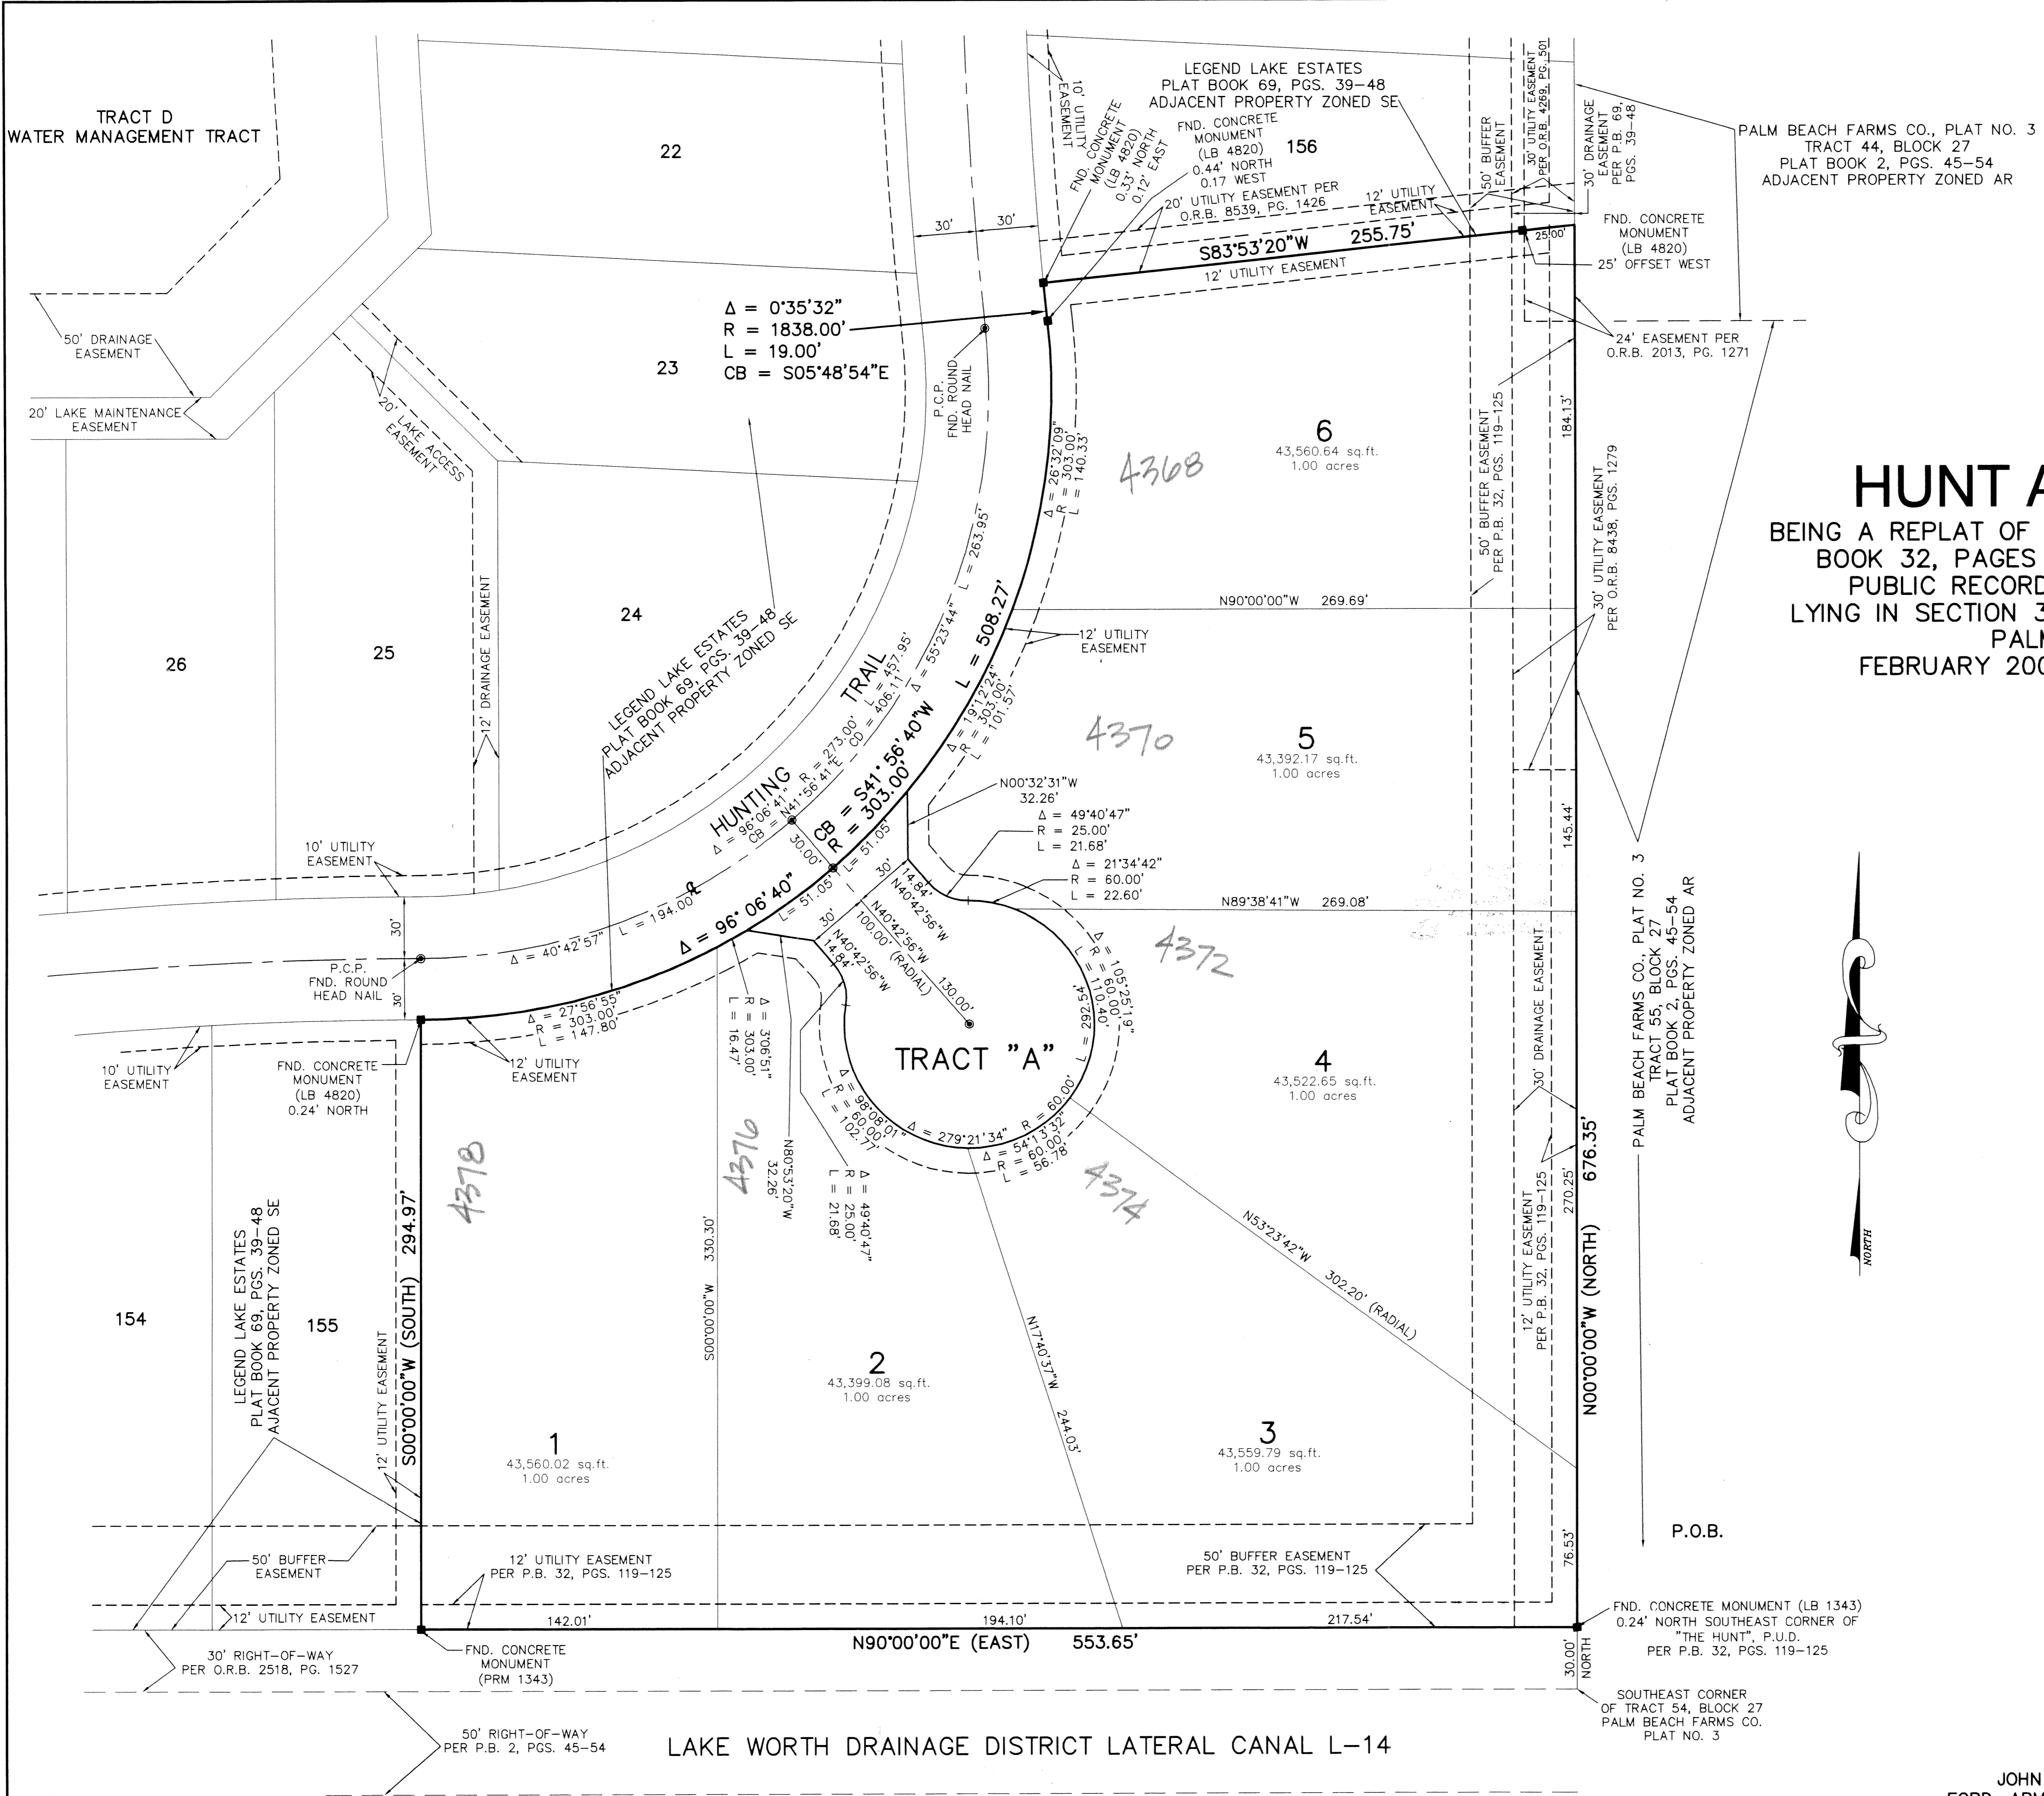

SUBDIVISION HUNT AT LEGEND LAKES
BOOK 101
FLOOD ZONE B
QUAD # 48
SE
TAX 738
PUD NAME THE HUNT

PALM BEACH FARMS CO., PLAT NO. 3
PLAT BOOK 2, PGS. 45-54
ADJACENT PROPERTY ZONED PO

THIS INSTRUMENT PREPARED BY
JOHN H. MANUCY, JR. P.S.M. 5158 STATE OF FLORIDA
FORD, ARMENTEROS & MANUCY OF PALM BEACH, INC. (LB 6557)
1695 W. INDIANTOWN ROAD, SUITE 14
JUPITER, FLORIDA 33458
561-743-2210