


MONTEREY BAY, A PUD

A PORTION OF THE SOUTHWEST ONE-QUARTER (SW 1/4) OF SECTION 5, TOWNSHIP 46 SOUTH, RANGE 43 EAST,
CITY OF BOYNTON BEACH, PALM BEACH COUNTY, STATE OF FLORIDA
APRIL 2004 SHEET 4 OF 7

This Instrument Prepared By:
Robert W. Jackson, Jr., P.S.M.
Calvin, Giordano & Associates, Inc.
Engineers Surveyors Planners
1800 Eller Drive, Suite 600
Ft. Lauderdale, Florida 33316
Phone: 954.921.7781 Fax 954.921.8807

85

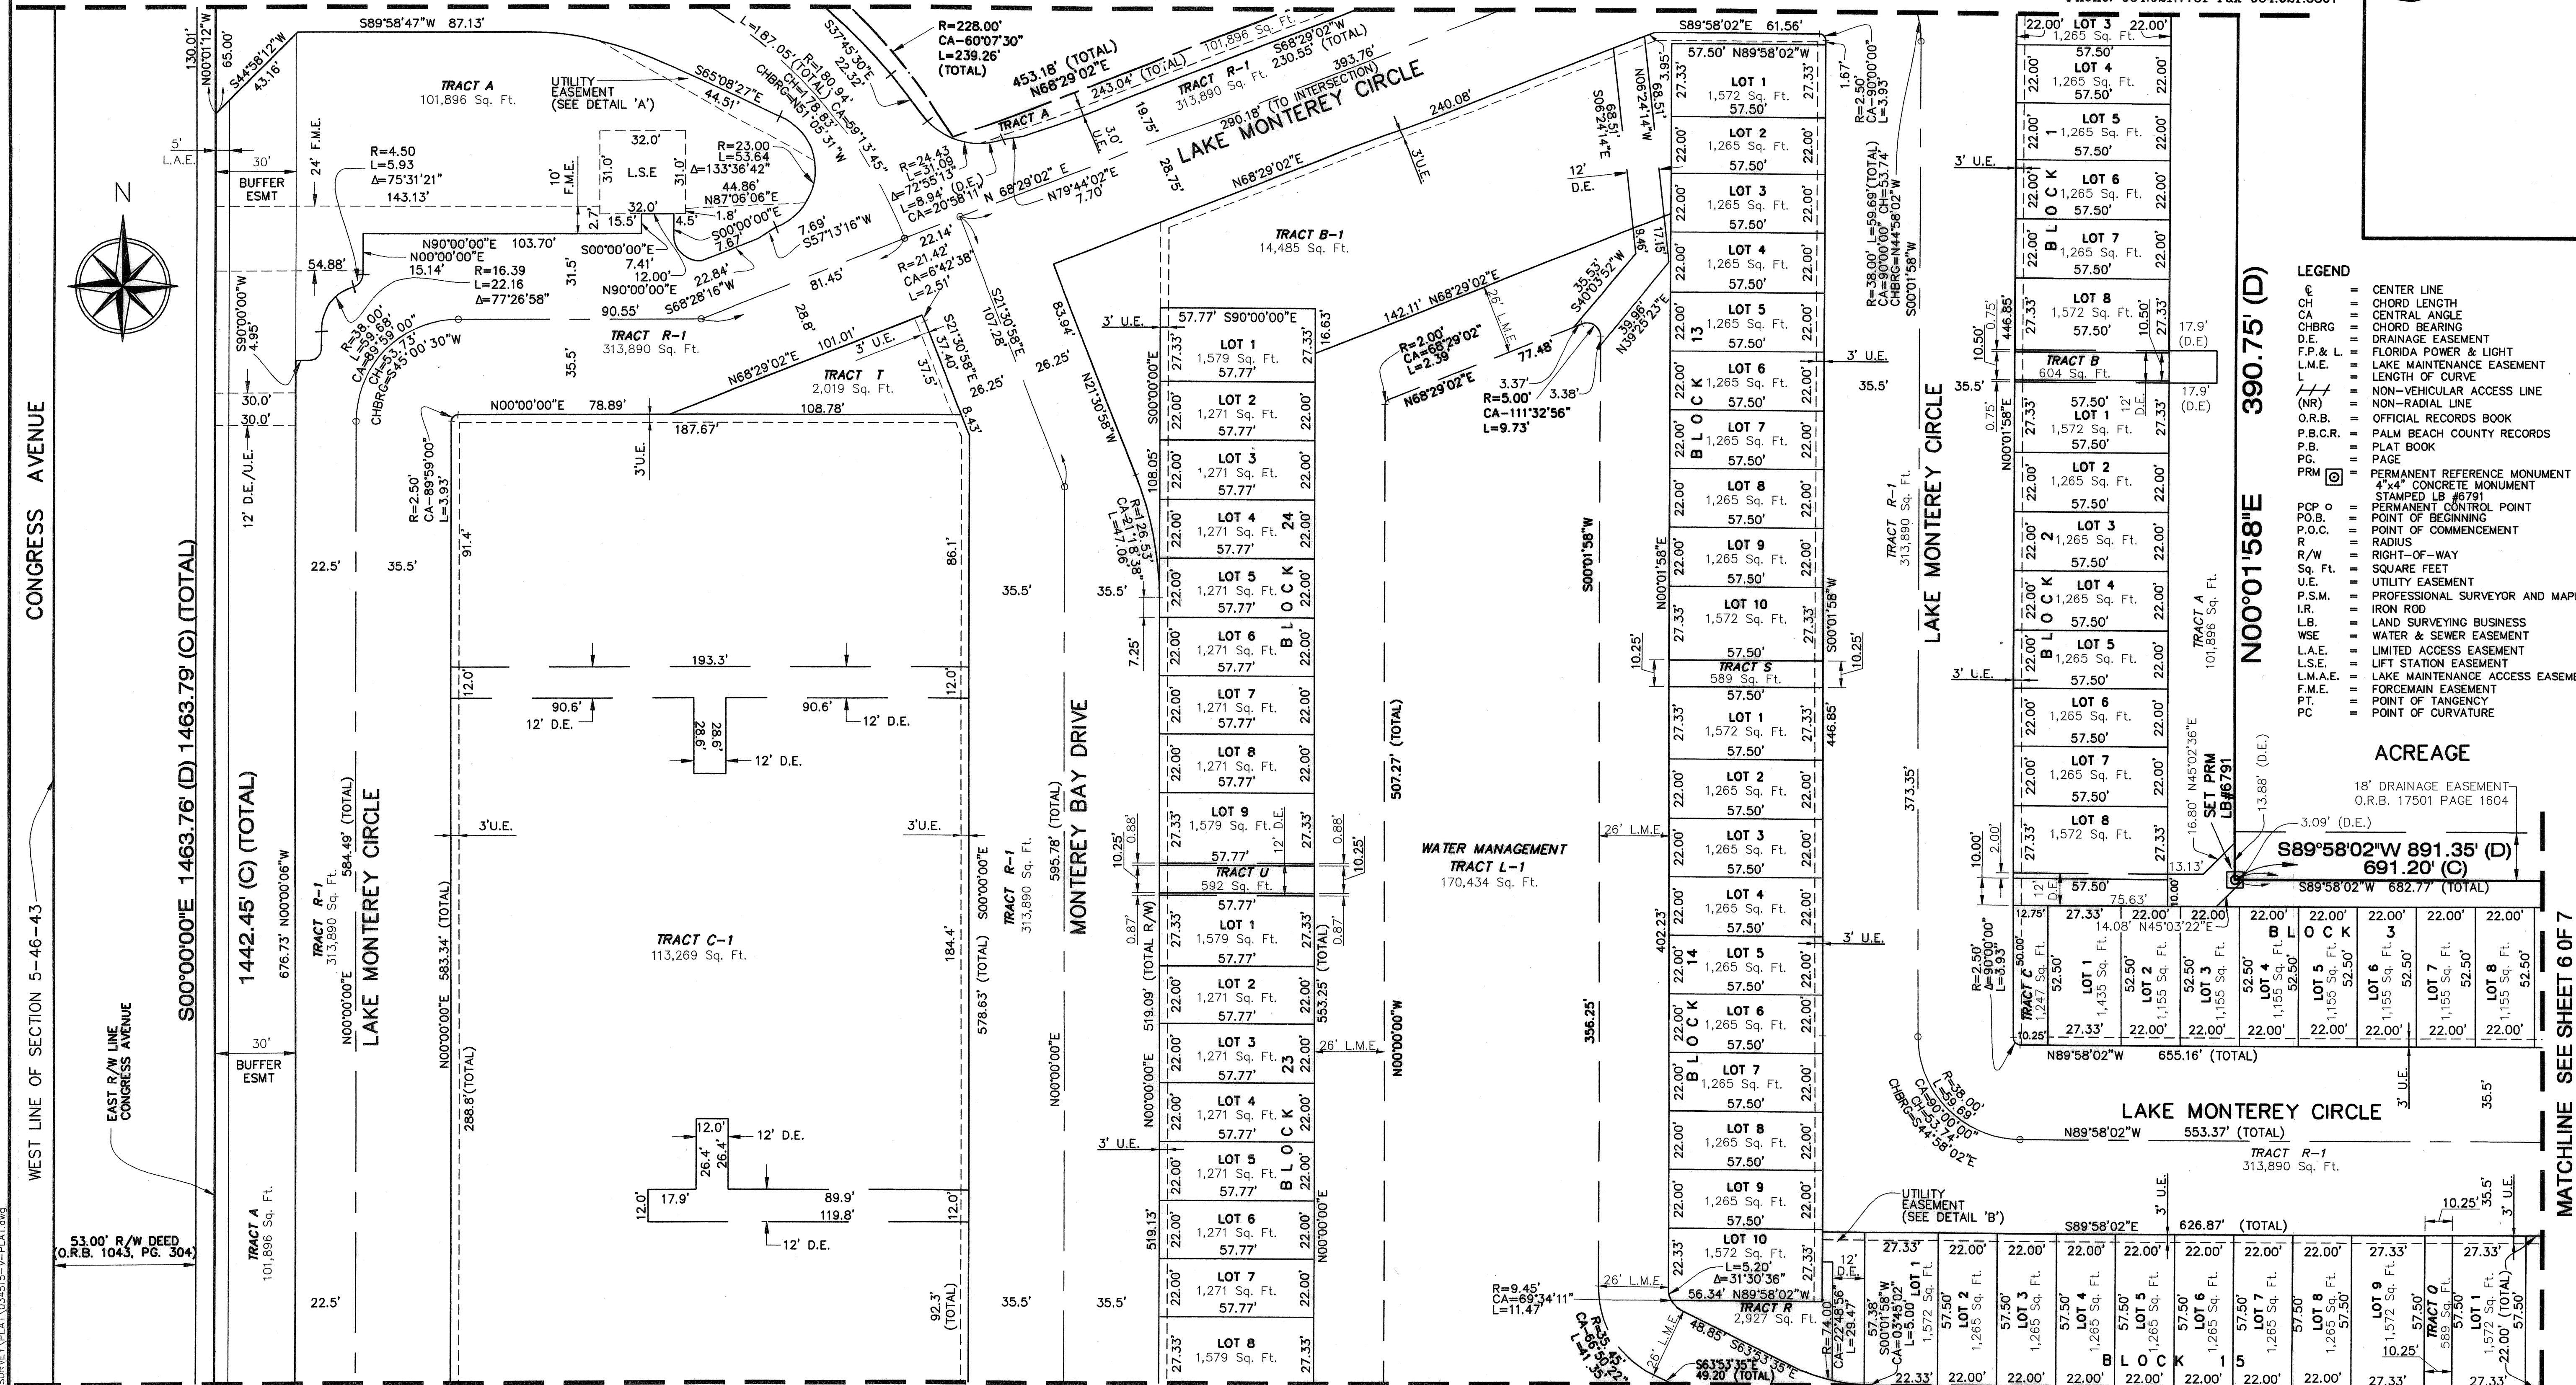

P:\Projects\2003\034615 Congress Boynton Beach SURVEY\PLAT\034615-V-PLAT.dwg

