## MIRASOL PLAT SIX

PART OF GOLF DIGEST P.C.D.
BEING IN SECTION 33, TOWNSHIP 41 SOUTH, RANGE 42 EAST, AND SECTIONS 03 AND 04, TOWNSHIP 42 SOUTH, RANGE 42 EAST, CITY OF PALM BEACH GARDENS, PALM BEACH COUNTY, FLORIDA SHEET 20 OF 21

STATE OF FLORIDA COUNTY OF PALM BEACH

THIS PLAT WAS FILED FOR RECORD \_\_\_\_\_\_
THIS \_\_\_\_ DAY OF \_\_\_\_\_
AD, 2005 AND DULY RECORDED IN PLAT BOOK \_\_\_\_\_ ON PAGES

SHARON R. BOCK, CLERK

\_\_\_\_\_ THROUGH \_\_\_\_\_

CIRCUIT COURT SEAL

LEGEND

ACCESS EASEMENT CENTRAL (DELTA) ANGLE CART BRIDGE EASEMENT DRAINAGE EASEMENT EASEMENT **ESMT** INGRESS/EGRESS EASEMENT IEE 5/8" IRON REBAR & CAP LB 048 FLORIDA POWER AND LIGHT ARC LENGTH

LANDSCAPE EASEMENT MIRASOL MASTER MAINTENANCE ASSOCIATION NORTHERN PALM BEACH COUNTY IMPROVEMENT DISTRICT OFFICIAL RECORD BOOK

PUBLIC PEDESTRIAN ACCESS EASEMENT PEDESTRIAN ACCESS EASEMENT PLAT BOOK PLANNED COMMUNITY DEVELOPMENT PCD PG(S) PAGE(S) PRESERVE MAINTENANCE EASEMENT PME

PALM BEACH COUNTY

RADIUS SEWER LINE EASEMENT SLE SEACOAST UTILITY AUTHORITY SUA UTILITY EASEMENT UE WATER LINE EASEMENT WATER MANAGEMENT ACCESS EASEMENT

WATER MANAGEMENT EASEMENT WATER MANAGEMENT MAINTENANCE EASEMENT CENTERLINE PERMANENT REFERENCE MONUMENT

SET LB-048 (4"x4" CONCRETE) PERMANENT REFERENCE MONUMENT FOUND LB-048 (4"x4" CONCRETE) UNLESS OTHERWISE NOTED WITNESS MONUMENT SET LB-048 (4"x4" CONCRETE)

> SHEET SEVENTEEN SHEET SHEET LOCATION MAP NOT TO SCALE

THIS INSTRUMENT WAS PREPARED BY MARY HANNA CLODFELTER. P.S.M. IN THE OFFICES OF MOCK, ROOS & ASSOCIATES, INC., 5720 CORPORATE WAY, WEST PALM BEACH, FLORIDA 33407.

SCALE: 1" = 80'

P.A. NO.: 99374.00

DATE: MAY 2003

41-42-33-31

5720 Corporate Way, West Palm Beach, Florida 33407 (561) 683-3113, fax 478-7248

SHEET 20 OF 21 MIRASOL PLAT SIX

PART OF GOLF DIGEST P.C.D.

BEING IN SECTION 33,


TOWNSHIP 41 SOUTH, RANGE 42 EAST,

AND IN SECTIONS 03 AND 04,

TOWNSHIP 42 SOUTH, RANGE 42 EAST,

CITY OF PALM BEACH GARDENS,

PALM BEACH COUNTY, FLORIDA

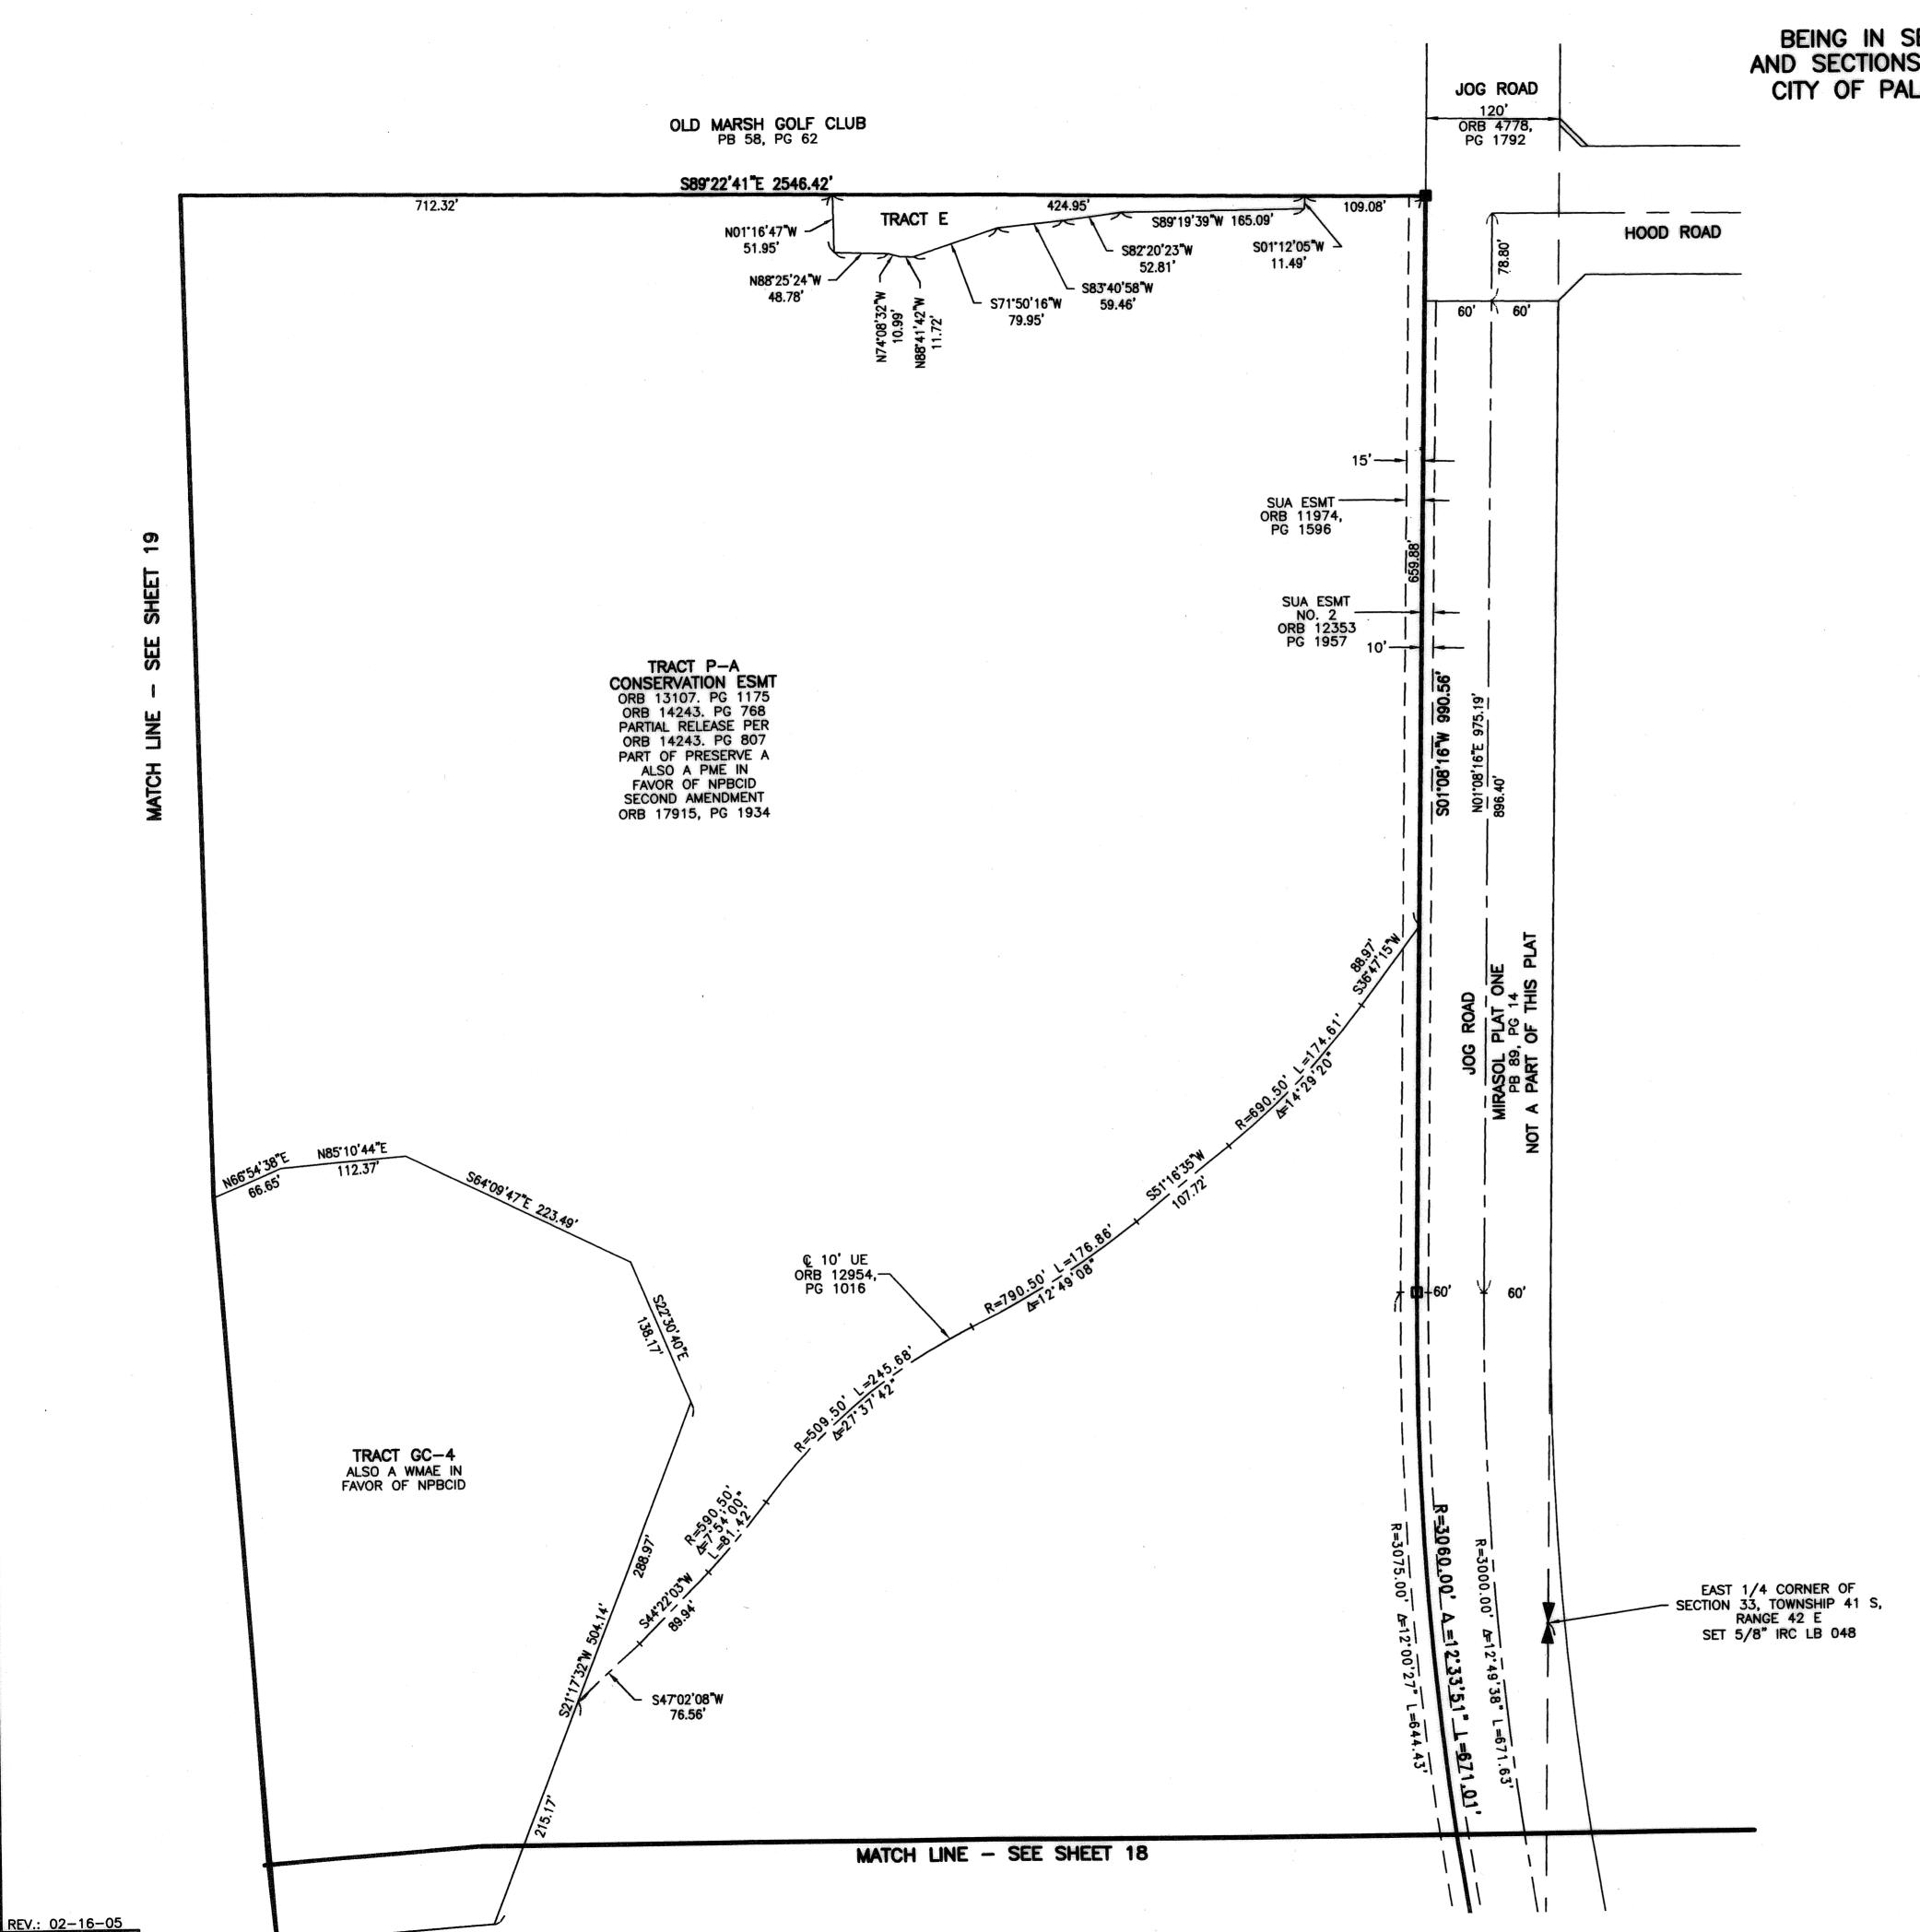

CAD FILE:

TAYLGCP6\GCP6RP02