

OCEAN RIDGE YACHT CLUB ANNEX

BEING A REPLAT OF A PORTION OF THE PLAT, BRINY BREEZES ADDITION NO. 2, AS RECORDED IN PLAT BOOK 14, PAGE 62, OF THE PUBLIC RECORDS OF PALM BEACH COUNTY, FLORIDA, SECTION 34, TOWNSHIP 45 SOUTH, RANGE 43 EAST TOWN OF OCEAN RIDGE, PALM BEACH COUNTY, FLORIDA

MAY 2005
SHEET 2 OF 2

54



COUNTY CLERKS CERTIFICATION

STATE OF FLORIDA
COUNTY OF PALM BEACH

THIS PLAT WAS FILED FOR RECORD AT THIS DAY OF 2005, AND DULY RECORDED IN PLAT BOOK ON PAGE

CLERK OF CIRCUIT COURT

BY: CLERK/COMPTROLLER,
SHARON BOCK

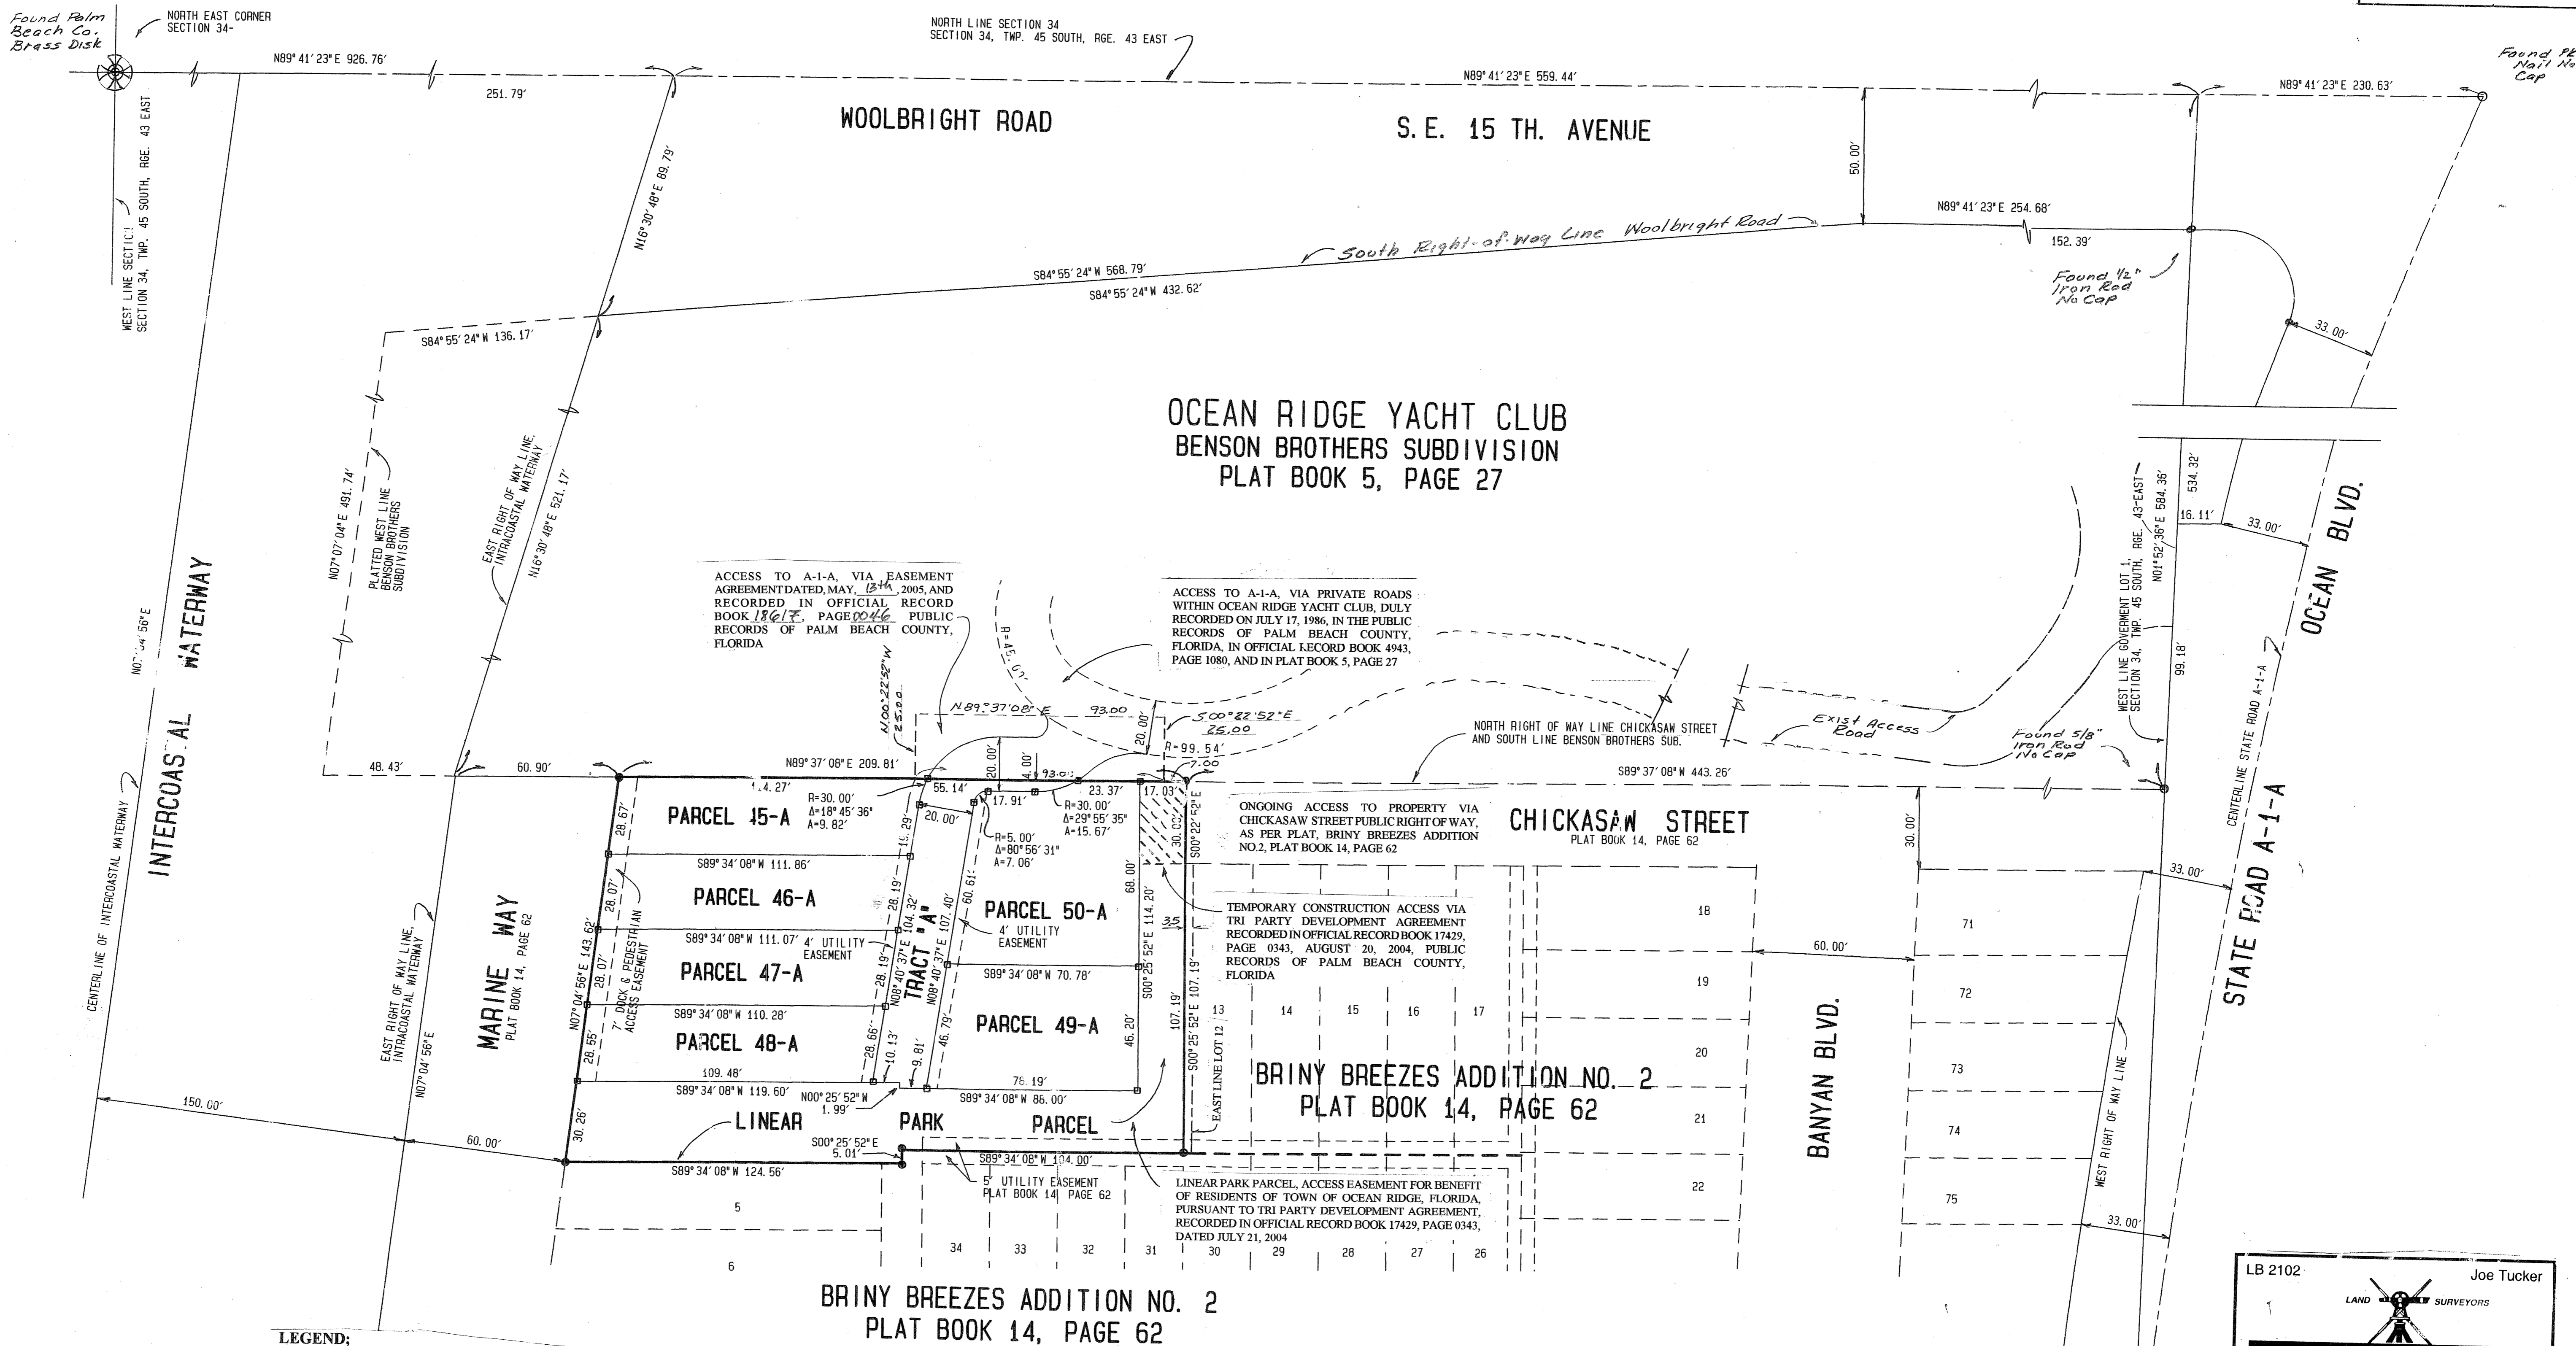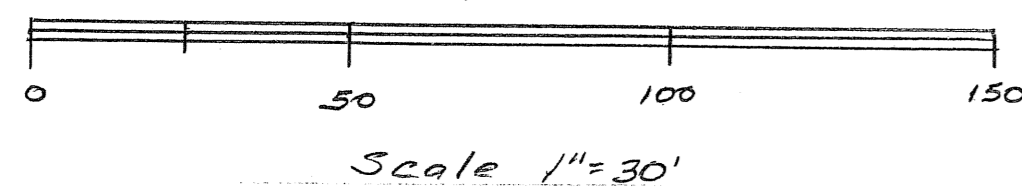

LEGEND;

- ⊙ INDICATES PALM BEACH BRASS DISK FOUND
- INDICATES P.R.M. (PERMANENT REFERENCE MONUMENT) L.B. 2102
- INDICATES P. K. NAIL FOUND, (NO CAP OR I.D.)
- ⊠ INDICATES 5/8" IRON ROD AND CAP (L.B. 2102) SET

BRINY BREEZES ADDITION NO. 2
PLAT BOOK 14, PAGE 62

LB 2102 Joe Tucker

LAND SURVEYORS

RICHARD L. SHEPHARD and Associates

219 S.E. 23RD AVENUE Phone: (561) 391-4388
P.O. BOX 759 Boca (561) 391-4388
BOYNTON BEACH, FLORIDA 33435 Boynton (561) 737-6546
FAX (561) 734-7546