

0661-005


# WEST BOYNTON DISTRICT PARK 'B' THE SPRINGS P.U.D.

LYING IN SECTION 10, TOWNSHIP 45 SOUTH, RANGE 42 EAST,  
PALM BEACH COUNTY, FLORIDA, AND A REPLAT OF A PORTION OF TRACT 71, BLOCK 40, OF  
PALM BEACH FARMS COMPANY PLAT No.3, RECORDED IN PLAT BOOK 2, PAGE 45, OF THE  
PUBLIC RECORDS OF PALM BEACH COUNTY, FLORIDA


JANUARY 2005

SHEET 4 OF 4

179

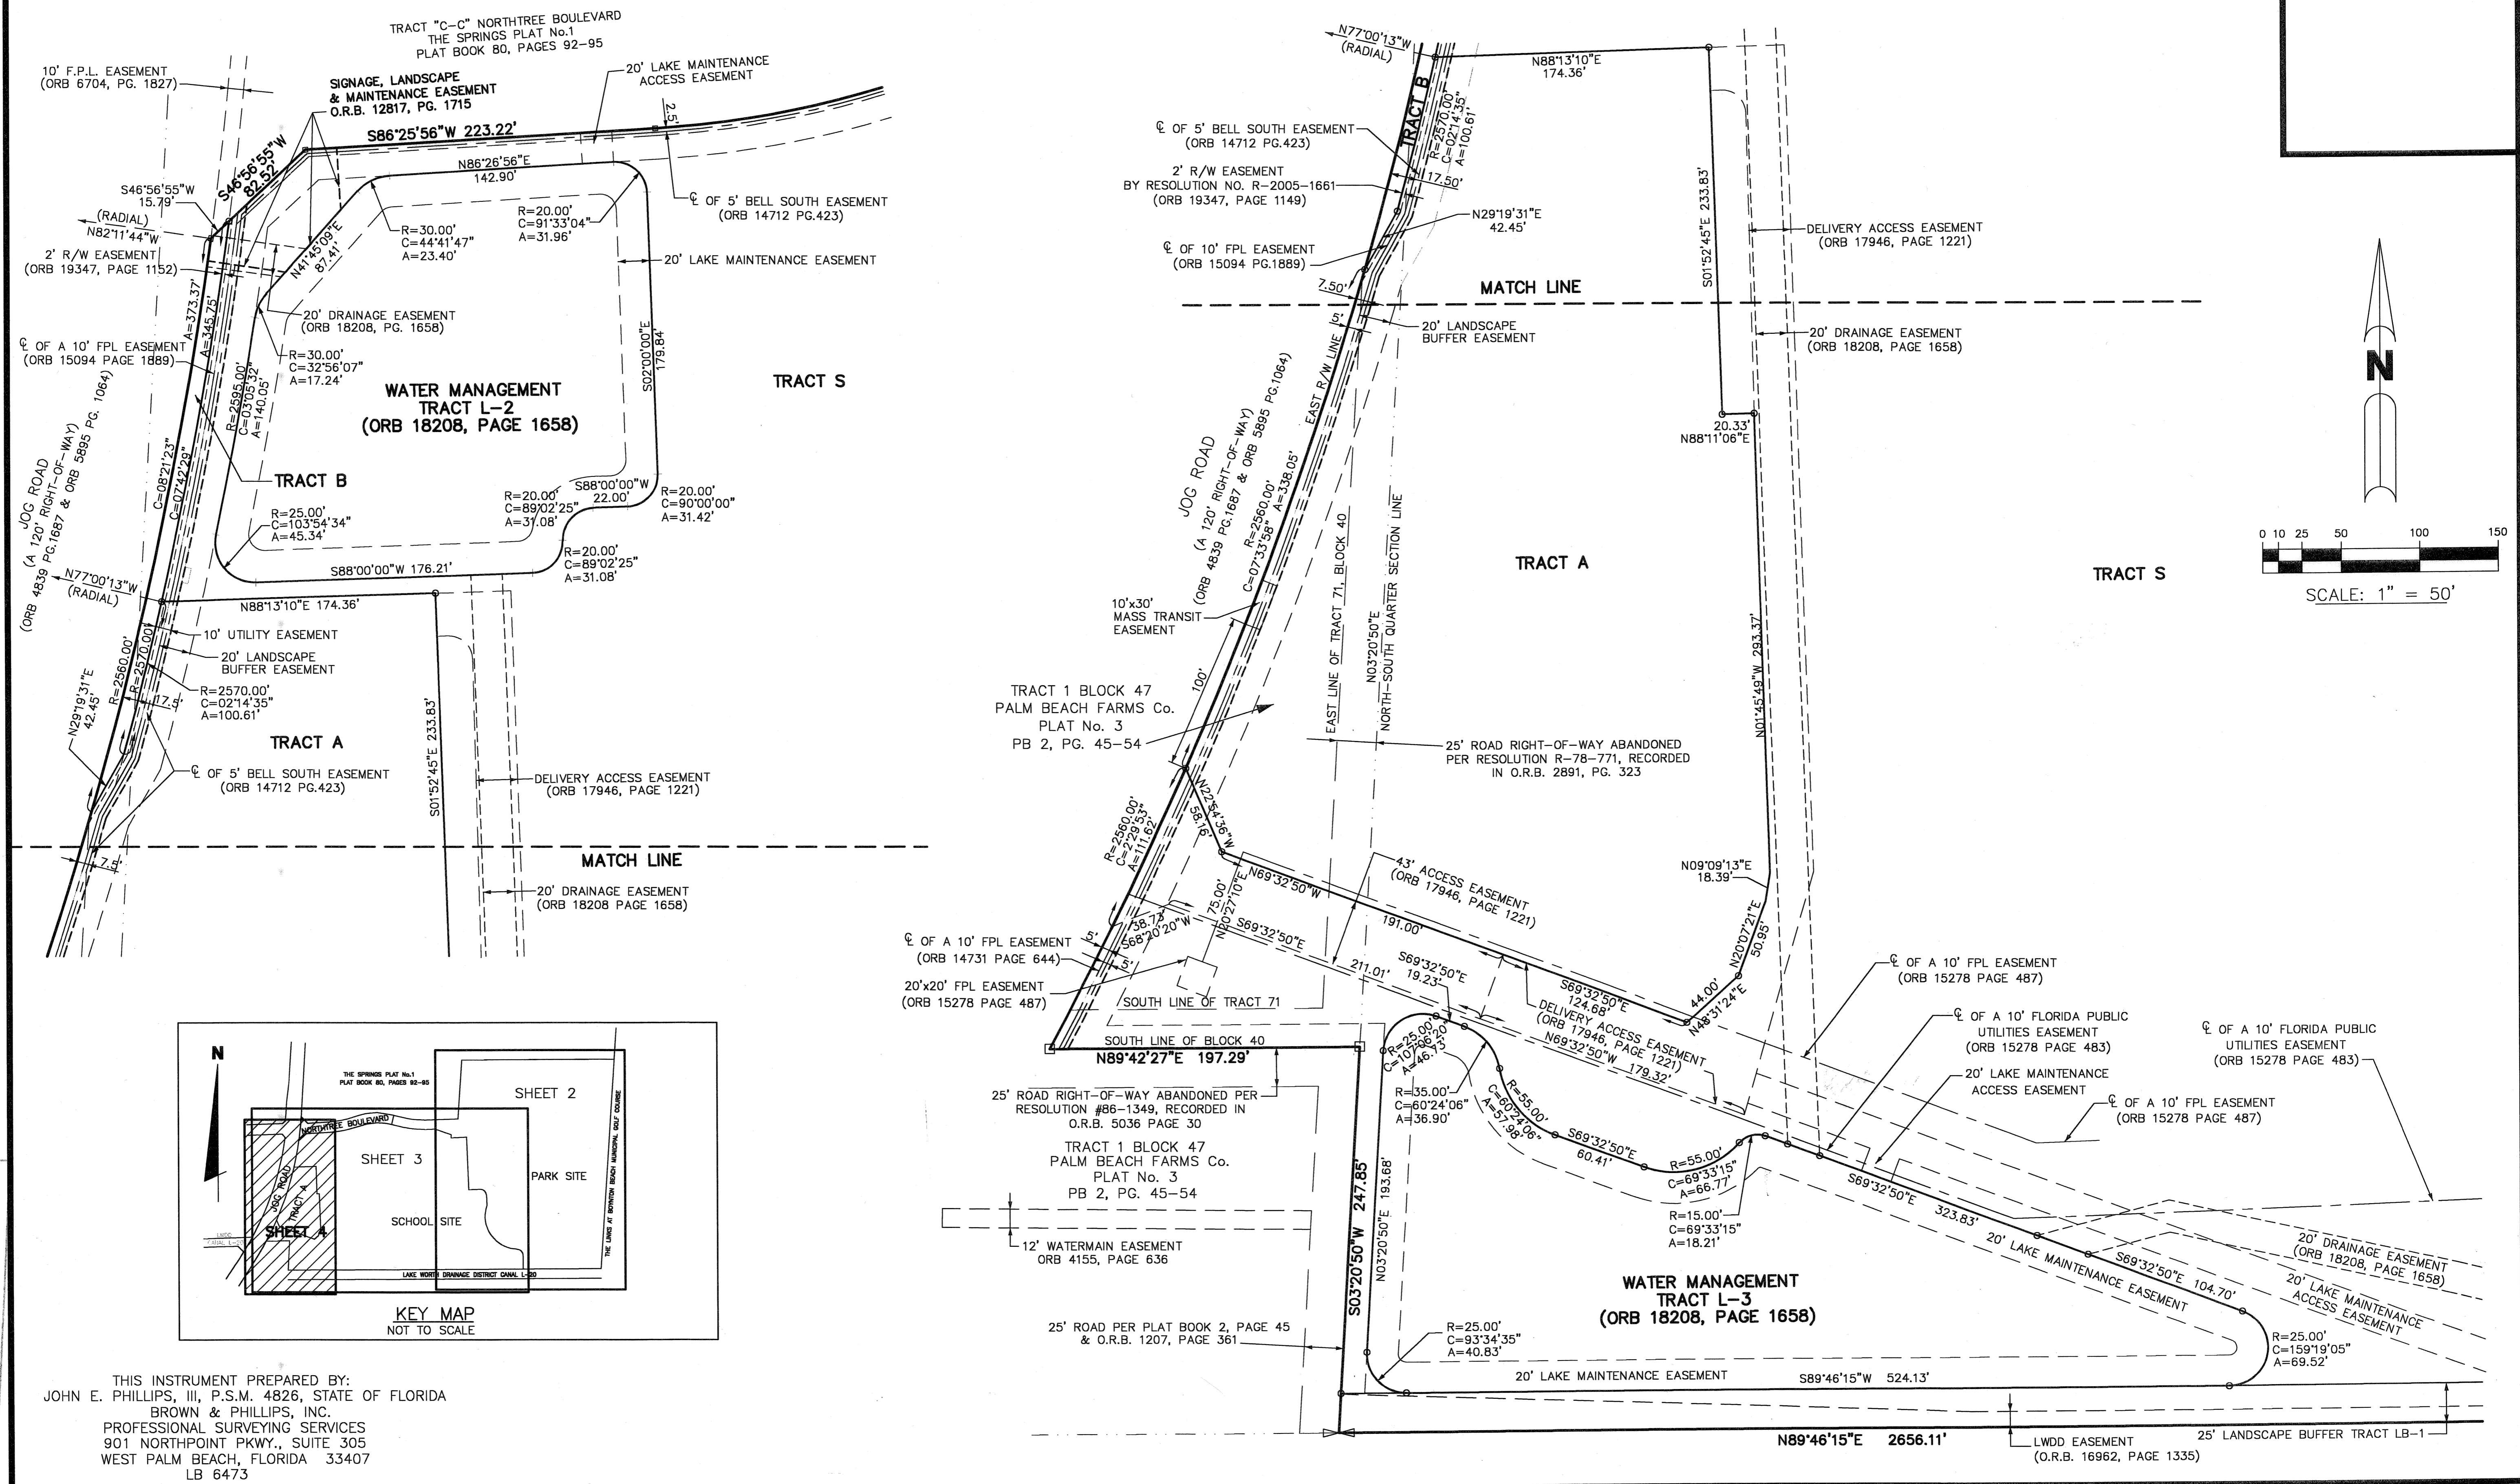

SUBDIVISION West Boynton Dist Park B - The Springs  
 BOOK 166 PAGE 179 FLOOD MAP # 185 A  
 FLOOD ZONE B ZONING PUB  
 QUAD # 34 SE ZIP CODE 33463  
 TAZ 945 THE SPRINGS  
 PUD NAME THE SPRINGS

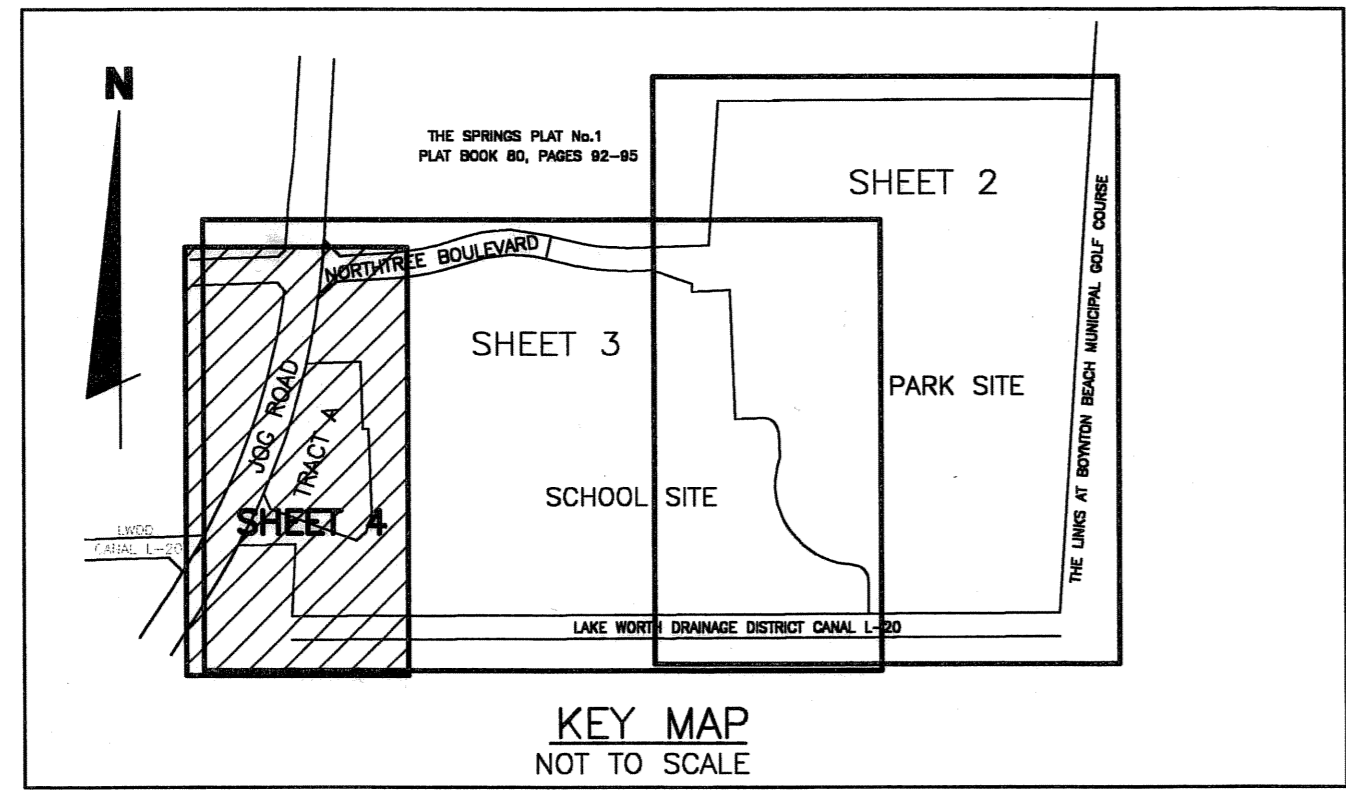

THIS INSTRUMENT PREPARED BY:  
 JOHN E. PHILLIPS, III, P.S.M. 4826, STATE OF FLORIDA  
 BROWN & PHILLIPS, INC.  
 PROFESSIONAL SURVEYING SERVICES  
 901 NORTHPOINT PKWY., SUITE 305  
 WEST PALM BEACH, FLORIDA 33407  
 LB 6473