
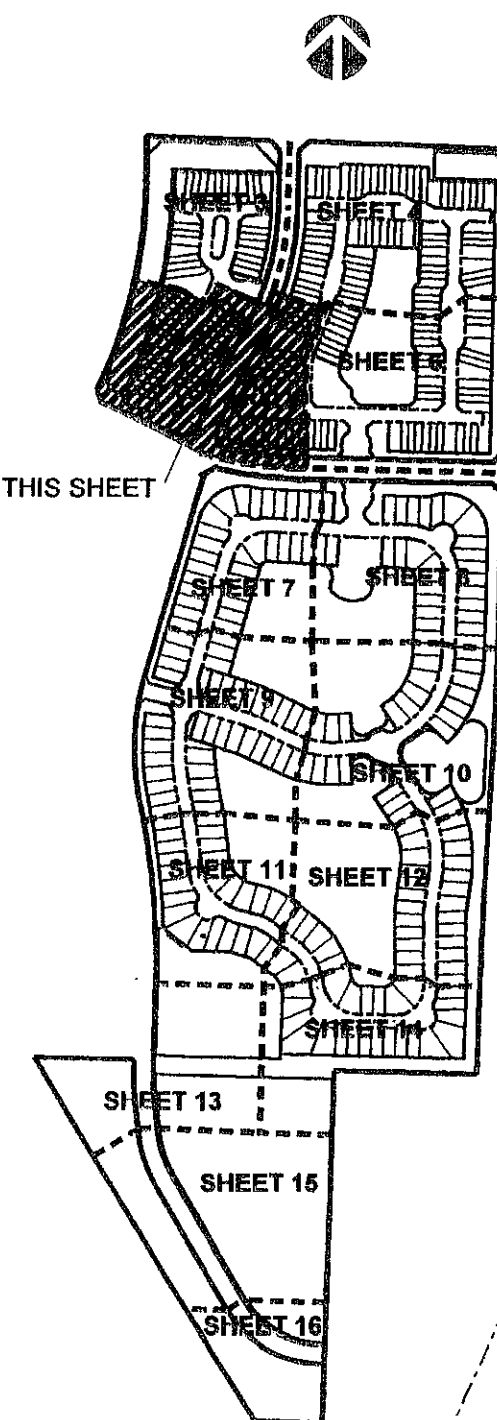


PERIMETER

SURVEYING & MAPPING
 Certificate of Authorization No. LB7264
 Prepared by: Jeff S. Hodapp, P.S.M.
 951 Broken Sound Parkway, Suite 320
 Boca Raton, Florida 33487
 Tel: (561) 241-9988
 Fax: (561) 241-5182

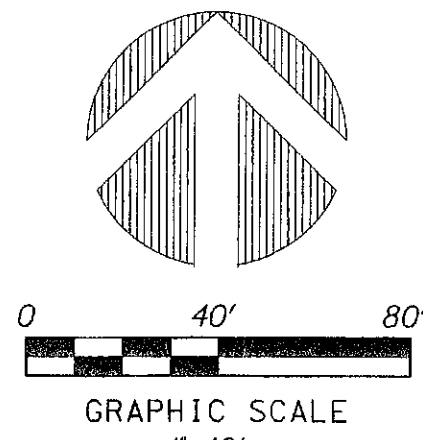


KEY MAP (NOT TO SCALE)

PALOMA, P.U.D.

A PORTION OF THE WEST ONE-HALF OF SECTION 36, TOWNSHIP 41 SOUTH,
 RANGE 42 EAST, AND A PORTION OF THE NORTHWEST ONE-QUARTER OF
 SECTION 1, TOWNSHIP 42 SOUTH, RANGE 42 EAST, PALM BEACH GARDENS,
 PALM BEACH COUNTY, FLORIDA.

JULY, 2006

148
 SHEET 5 OF 16

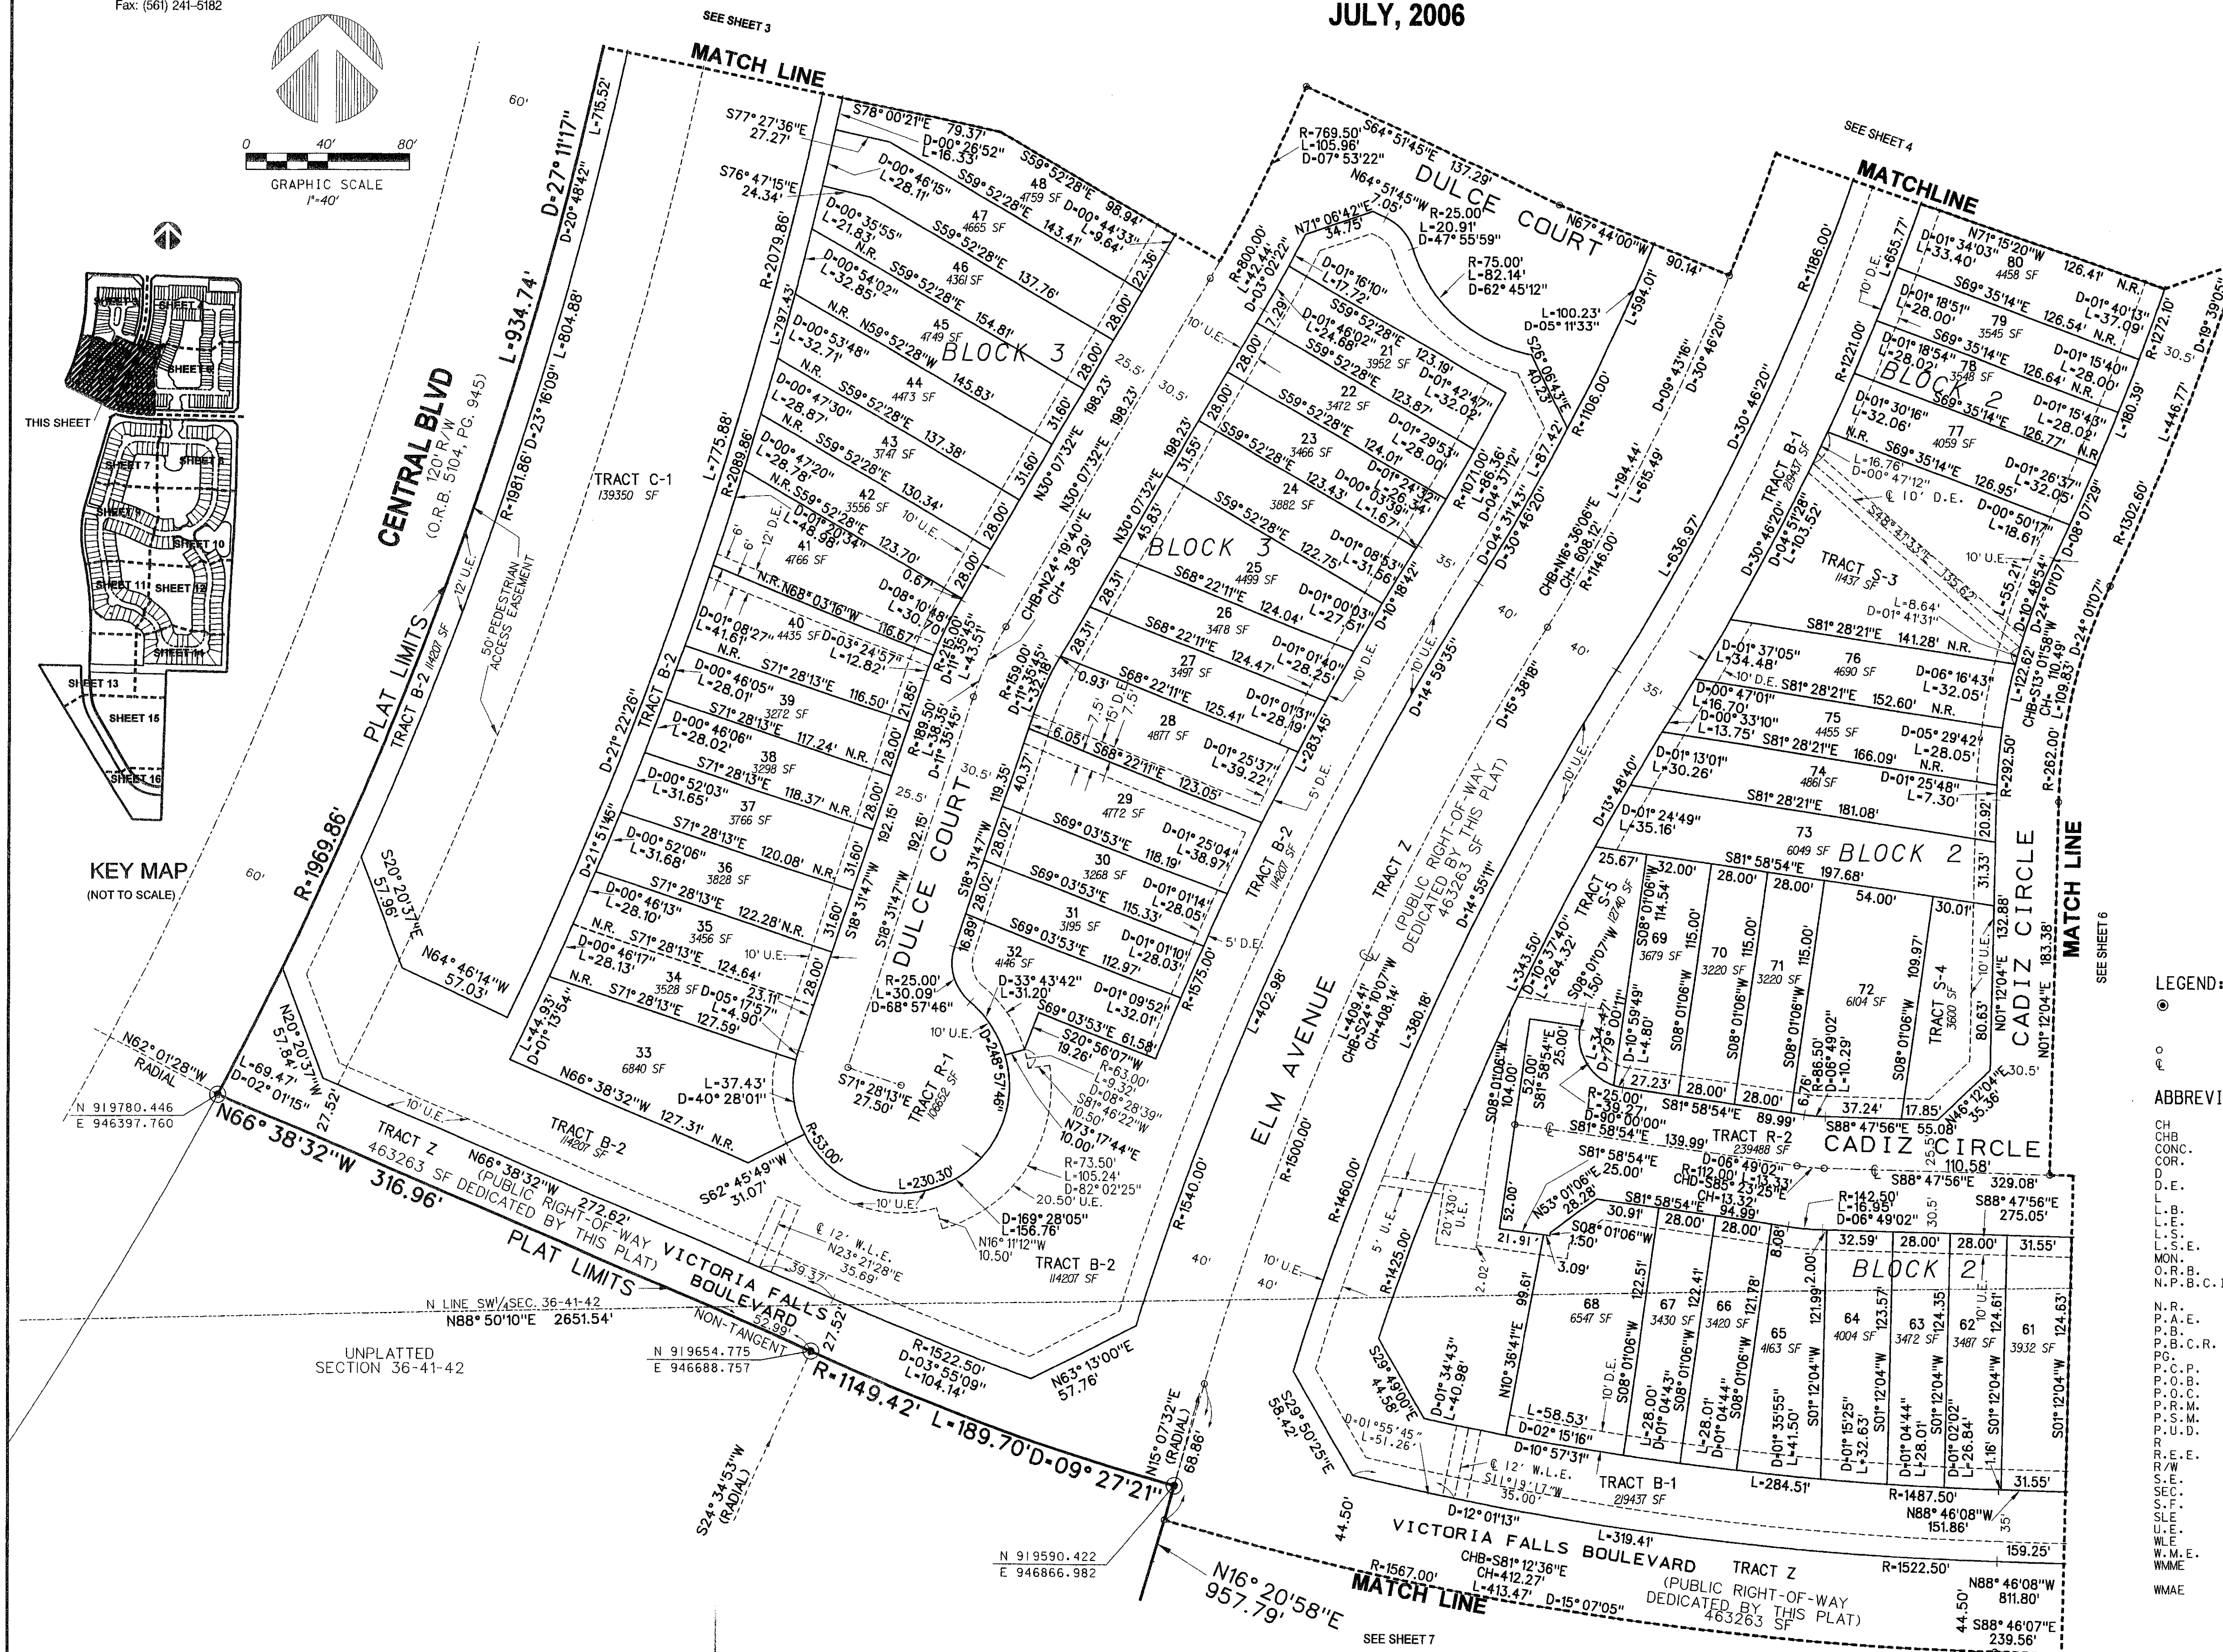

LEGEND:

- SET P.R.M. (UNLESS OTHERWISE NOTED) - 4" x 4" CONC. MON. WITH ALUMINUM DISK STAMPED P.R.M. • LB7264 SET P.C.P. • LB7264 CENTERLINE

ABBREVIATIONS:

- CH CHORD BEARING
- CONC. CONCRETE
- COR. CORNER
- D.E. DELTA (CENTRAL ANGLE) DRAINAGE EASEMENT
- L.B. LENGTH
- L.E. LICENSED BUSINESS LANDSCAPE EASEMENT
- L.S.E. LICENSED SURVEYOR
- MON. MONUMENT
- O.R.B. OFFICIAL RECORDS BOOK
- N.P.B.C.I.D. NORTHERN PALM BEACH COUNTY IMPROVEMENT DISTRICT
- N.R. NON-RADIAL
- P.A.E. PEDESTRIAN ACCESS EASEMENT
- P.B. PLAT BOOK
- P.B.C.R. PALM BEACH COUNTY RECORDS
- P.C. PAGE
- P.C.P. PERMANENT CONTROL POINT
- P.O.B. POINT OF BEGINNING
- P.O.C. POINT OF COMMENCEMENT
- P.R.M. PERMANENT REFERENCE MONUMENT
- P.S.M. PROFESSIONAL SURVEYOR & MAPPER
- P.U.D. PLANNED UNIT DEVELOPMENT
- R. RADIUS
- R.E.E. ROOF ENCROACHMENT EASEMENT
- R.O.W. RIGHT-OF-WAY
- S.E. SIDEWALK EASEMENT
- SECTION SECTION
- S.F. SQUARE FEET
- S.L.E. SEWER LINE EASEMENT
- U.E. UTILITY EASEMENT
- W.L.E. WATER LINE EASEMENT
- W.M.E. WATER MANAGEMENT
- W.M.E. MAINTENANCE EASEMENT
- WMAE WATER MANAGEMENT ACCESS EASEMENT