


ASCOT-LYONS & ATLANTIC PUD PRESERVE PARCEL 2

PETITION NO. PDD 2004-369 (ASCOT - LYONS & ATLANTIC PUD)
 BEING A REPLAT OF A PORTION OF TRACTS 41, 42, 43 AND 44,
 BLOCK 52, PALM BEACH FARMS COMPANY PLAT NO. 3 (PLAT
 BOOK 2, PAGES 45-54), SECTION 24, TOWNSHIP 45 SOUTH, RANGE
 41 EAST, PALM BEACH COUNTY, FLORIDA

SHEET 3 OF 4





JULY 2005

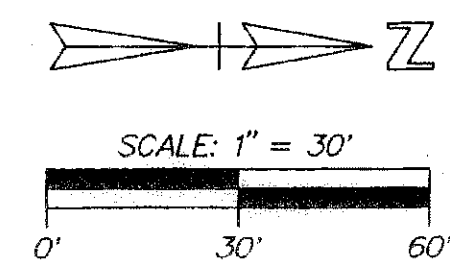

80

COUNTY OF PALM BEACH
 STATE OF FLORIDA
 THIS PLAT WAS FILED FOR RECORD AT _____
 THIS _____ DAY OF _____
 20____ AND DULY RECORDED IN PLAT BOOK NO. _____
 ON PAGE _____
 SHARON R. BOCK, CLERK OF CIRCUIT COURT
 KING COMPTROLLER.
 BY _____ D.C.

LEGEND:
 P.R.M. = PERMANENT REFERENCE
 MONUMENT (4"x4" CONCRETE MONUMENT
 WITH BRASS CAP)
 O.R.B. = OFFICIAL RECORD BOOK

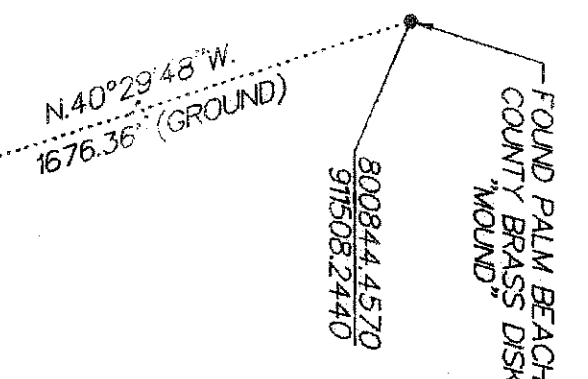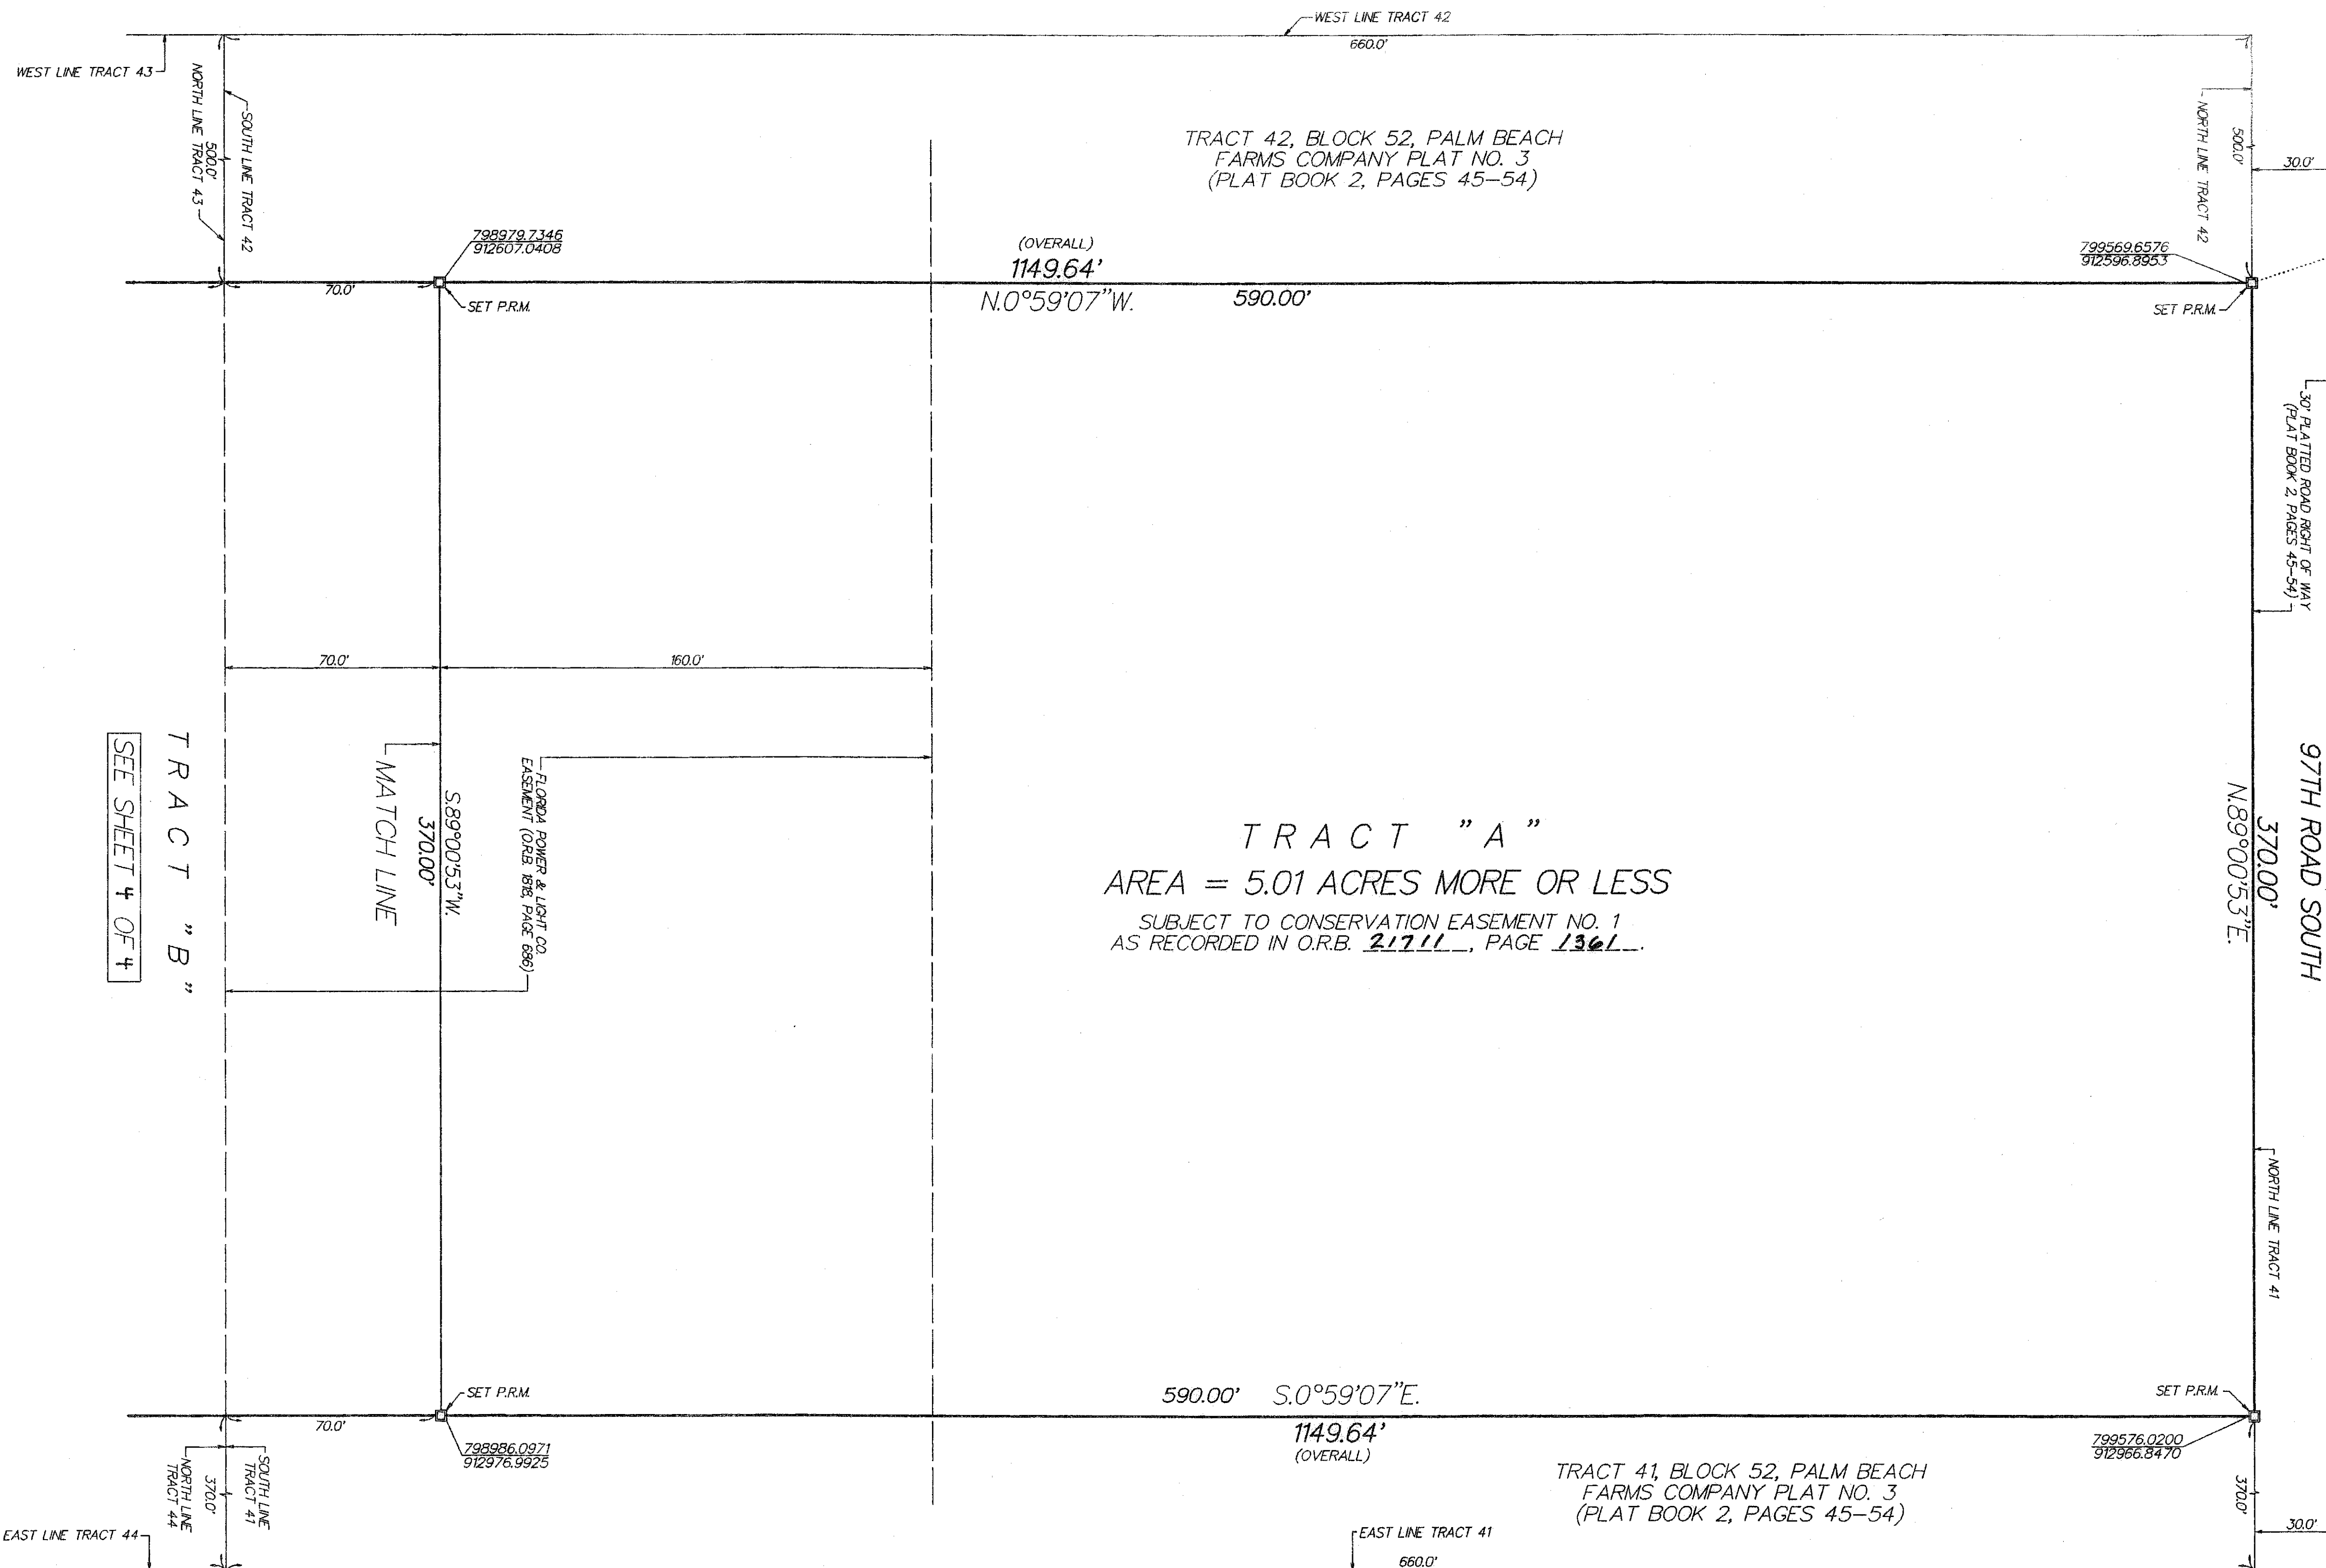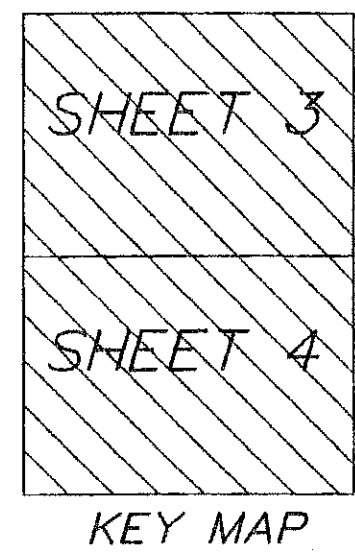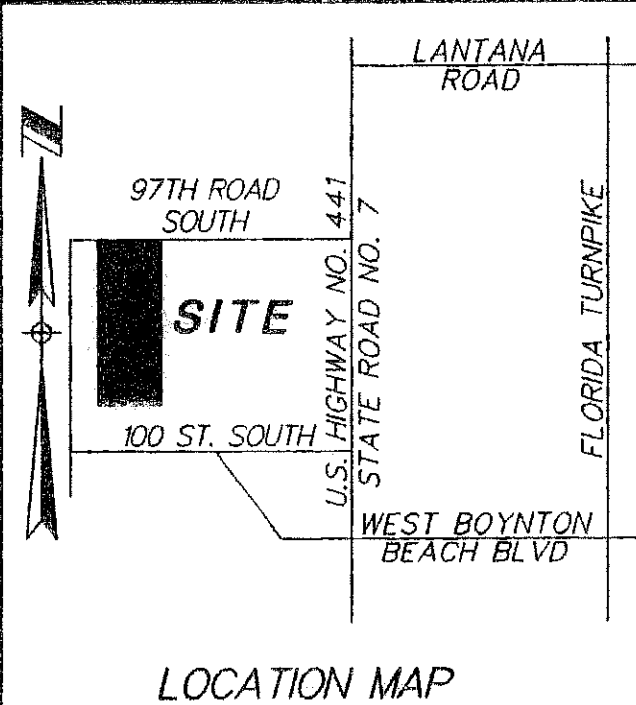

SUBDIVISION Ascot
 BLOCK # 52
 FLOOD ZONE 8
 QUAD # 65
 ZIP CODE 33472
 PUD NAME