

# PEGGY ADAMS ANIMAL RESCUE LEAGUE

BEING A REPLAT OF A PORTION OF THE PLAT OF GARDEN LAKE AS RECORDED IN PLAT BOOK 26,  
PAGE 35, PUBLIC RECORDS OF PALM BEACH COUNTY, FLORIDA, AND A PORTION LYING WITHIN  
SECTION 13, TOWNSHIP 43 SOUTH, RANGE 42 EAST, PALM BEACH COUNTY, FLORIDA  
CITY OF WEST PALM BEACH, FLORIDA


SHEET 2 OF 2

60' 30' 0 60' 120' 180'

SCALE IN FEET  
1" = 60'



71

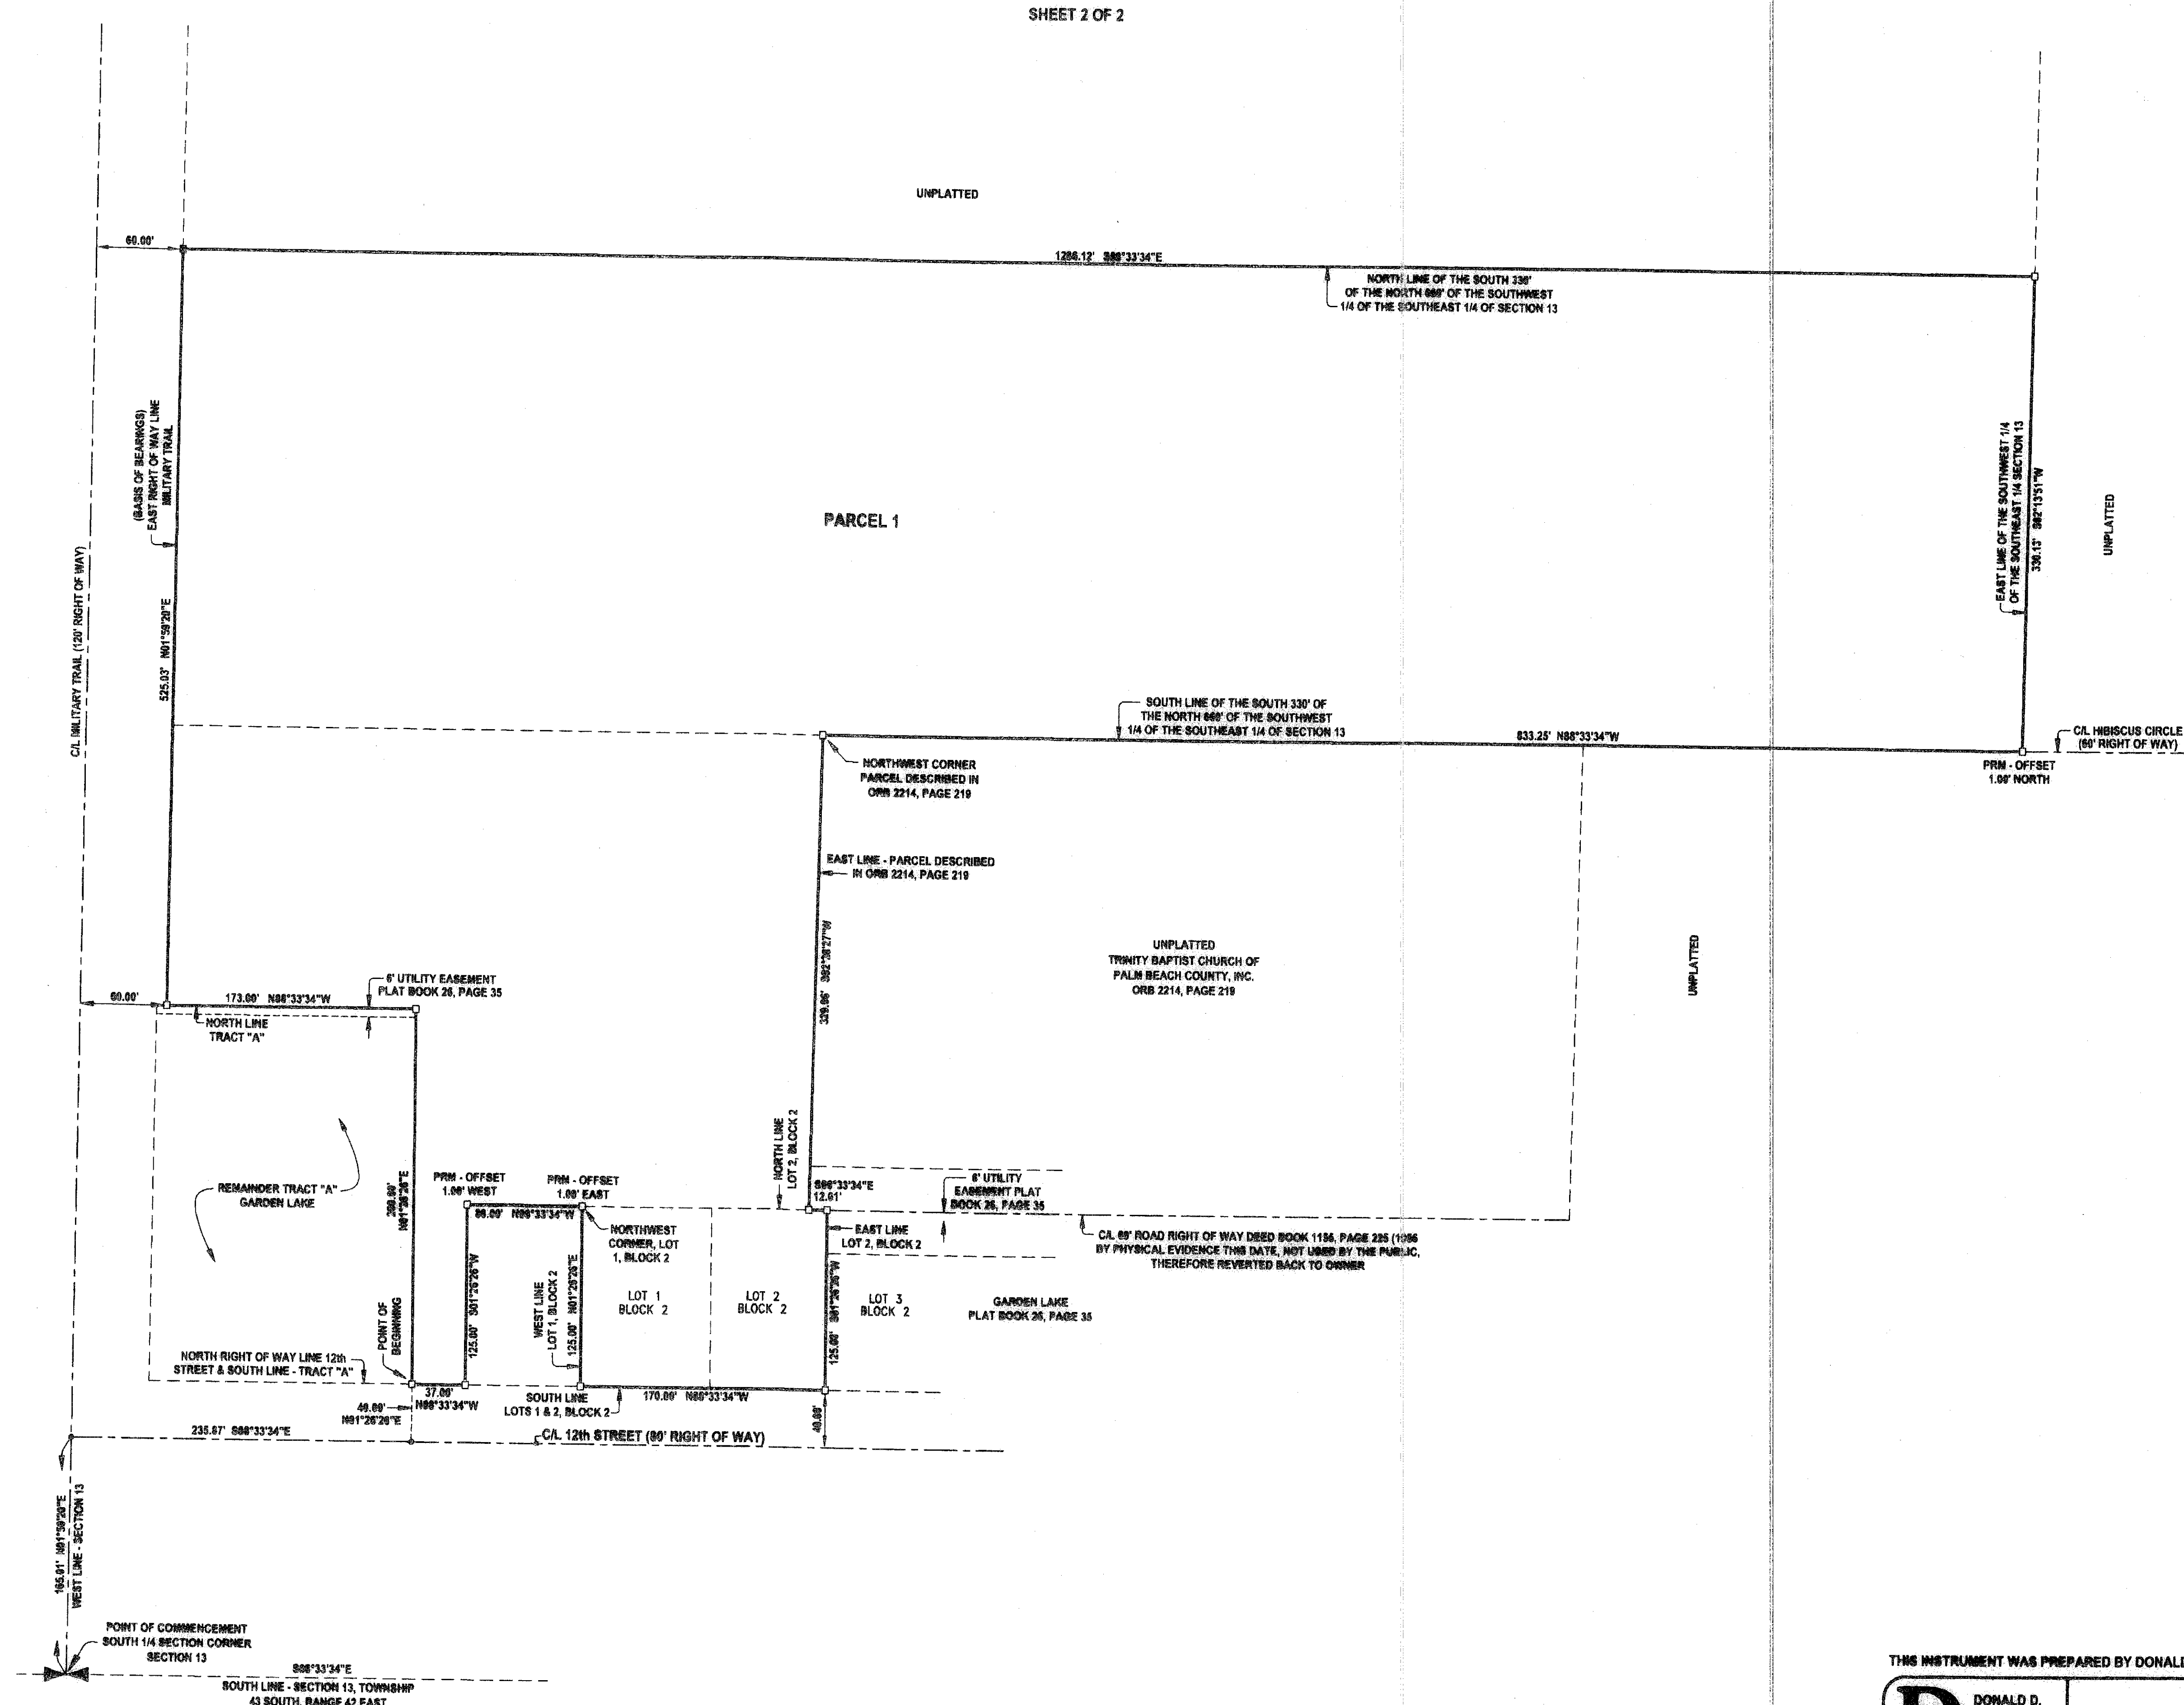

THIS INSTRUMENT WAS PREPARED BY DONALD D. DANIELS IN THE OFFICES OF DONALD D. DANIELS, INC.

<p><b>D</b> DONALD D. DANIELS, INC. CONSULTING SURVEYORS &amp; MAPPERS</p> <p>Florida Certificate LB No. 4185 725 North A1A, Suite C-111 Jupiter, Florida 33477 Telephone: (561) 747-8884 Fax: (561) 747-8885</p>	<p><b>PEGGY ADAMS ANIMAL RESCUE LEAGUE</b></p>		<p>SCALE: 1" = 60'</p>
	<p>REFERENCE: 13/43/42</p> <p>OFFICE: DAO</p> <p>CHECKED:</p>	<p>REVISIONS:</p> <p>01/1/07 - Revise Property Corner Data</p> <p>02/14/08 - Address Comments</p>	<p>DWG. NUMBER: 07-040.3</p> <p>SHEET 2 OF 2</p>