


BLUE LAKE TOWNHOMES

A REPLAT OF ALL OF BLUE LAKE RESIDENTIAL, RECORDED IN PLAT BOOK 109,
PAGES 135 THROUGH 144, OF THE PUBLIC RECORDS OF PALM BEACH COUNTY, FLORIDA
LYING IN SECTION 12, TOWNSHIP 47 SOUTH, RANGE 42 EAST
CITY OF BOCA RATON, PALM BEACH COUNTY, FLORIDA.
(FEBRUARY, 2010)

- LEGEND:**
- P.B.C.R. PALM BEACH COUNTY RECORDS
 - O.R.B. OFFICIAL RECORDS BOOK
 - C.L. CENTERLINE
 - P.P.M. PERMANENT REFERENCE MONUMENT (AS NOTED)
 - NO. NUMBER
 - P.P. PAGE
 - P.B. PLAT BOOK
 - S.F. SQUARE FEET
 - LB. LICENSED BUSINESS
 - R/W. RIGHT OF WAY
 - F.D.O.T. FLORIDA DEPARTMENT OF TRANSPORTATION
 - O/S. OFFSET
 - U.E. UTILITY EASEMENT
 - I.D. IDENTIFICATION
 - P.C. POINT OF CURVATURE
 - F.D. FOUND
 - I.P. IRON PIPE
 - I.R. IRON ROD
 - C.B. CHORD BEARING
 - C. CHORD DISTANCE
 - R. RADIUS
 - Δ. DELTA OR CENTRAL ANGLE
 - L. ARC LENGTH
 - PCP. PERMANENT CONTROL POINT


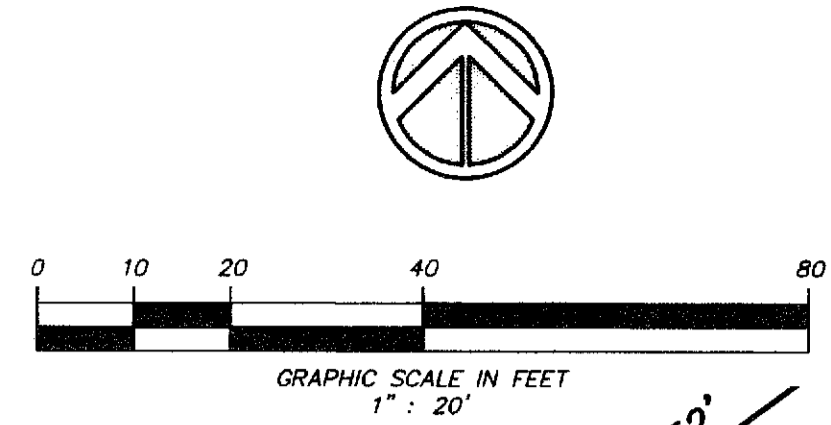


RECORD PLAT PREPARED BY:
Sun-Tech Engineering, Inc.
 Engineers - Planners - Surveyors
 Certificate of Authorization Number LB 7019
 1600 West Oakland Park Boulevard Phone (954) 777-3123
 Ft. Lauderdale, FL 33311 Fax (954) 777-3114
 E-Mail: suntech@suntecheng.com

STATE OF FLORIDA
 COUNTY OF PALM BEACH } SS
 THIS PLAT WAS FILED FOR RECORD
 AT _____, THIS _____
 DAY OF _____, 201____, AND DULY
 RECORDED IN PLAT BOOK _____
 ON PAGES _____ THROUGH _____

SHARON BOCK
 CLERK & COMPTROLLER

BY: _____

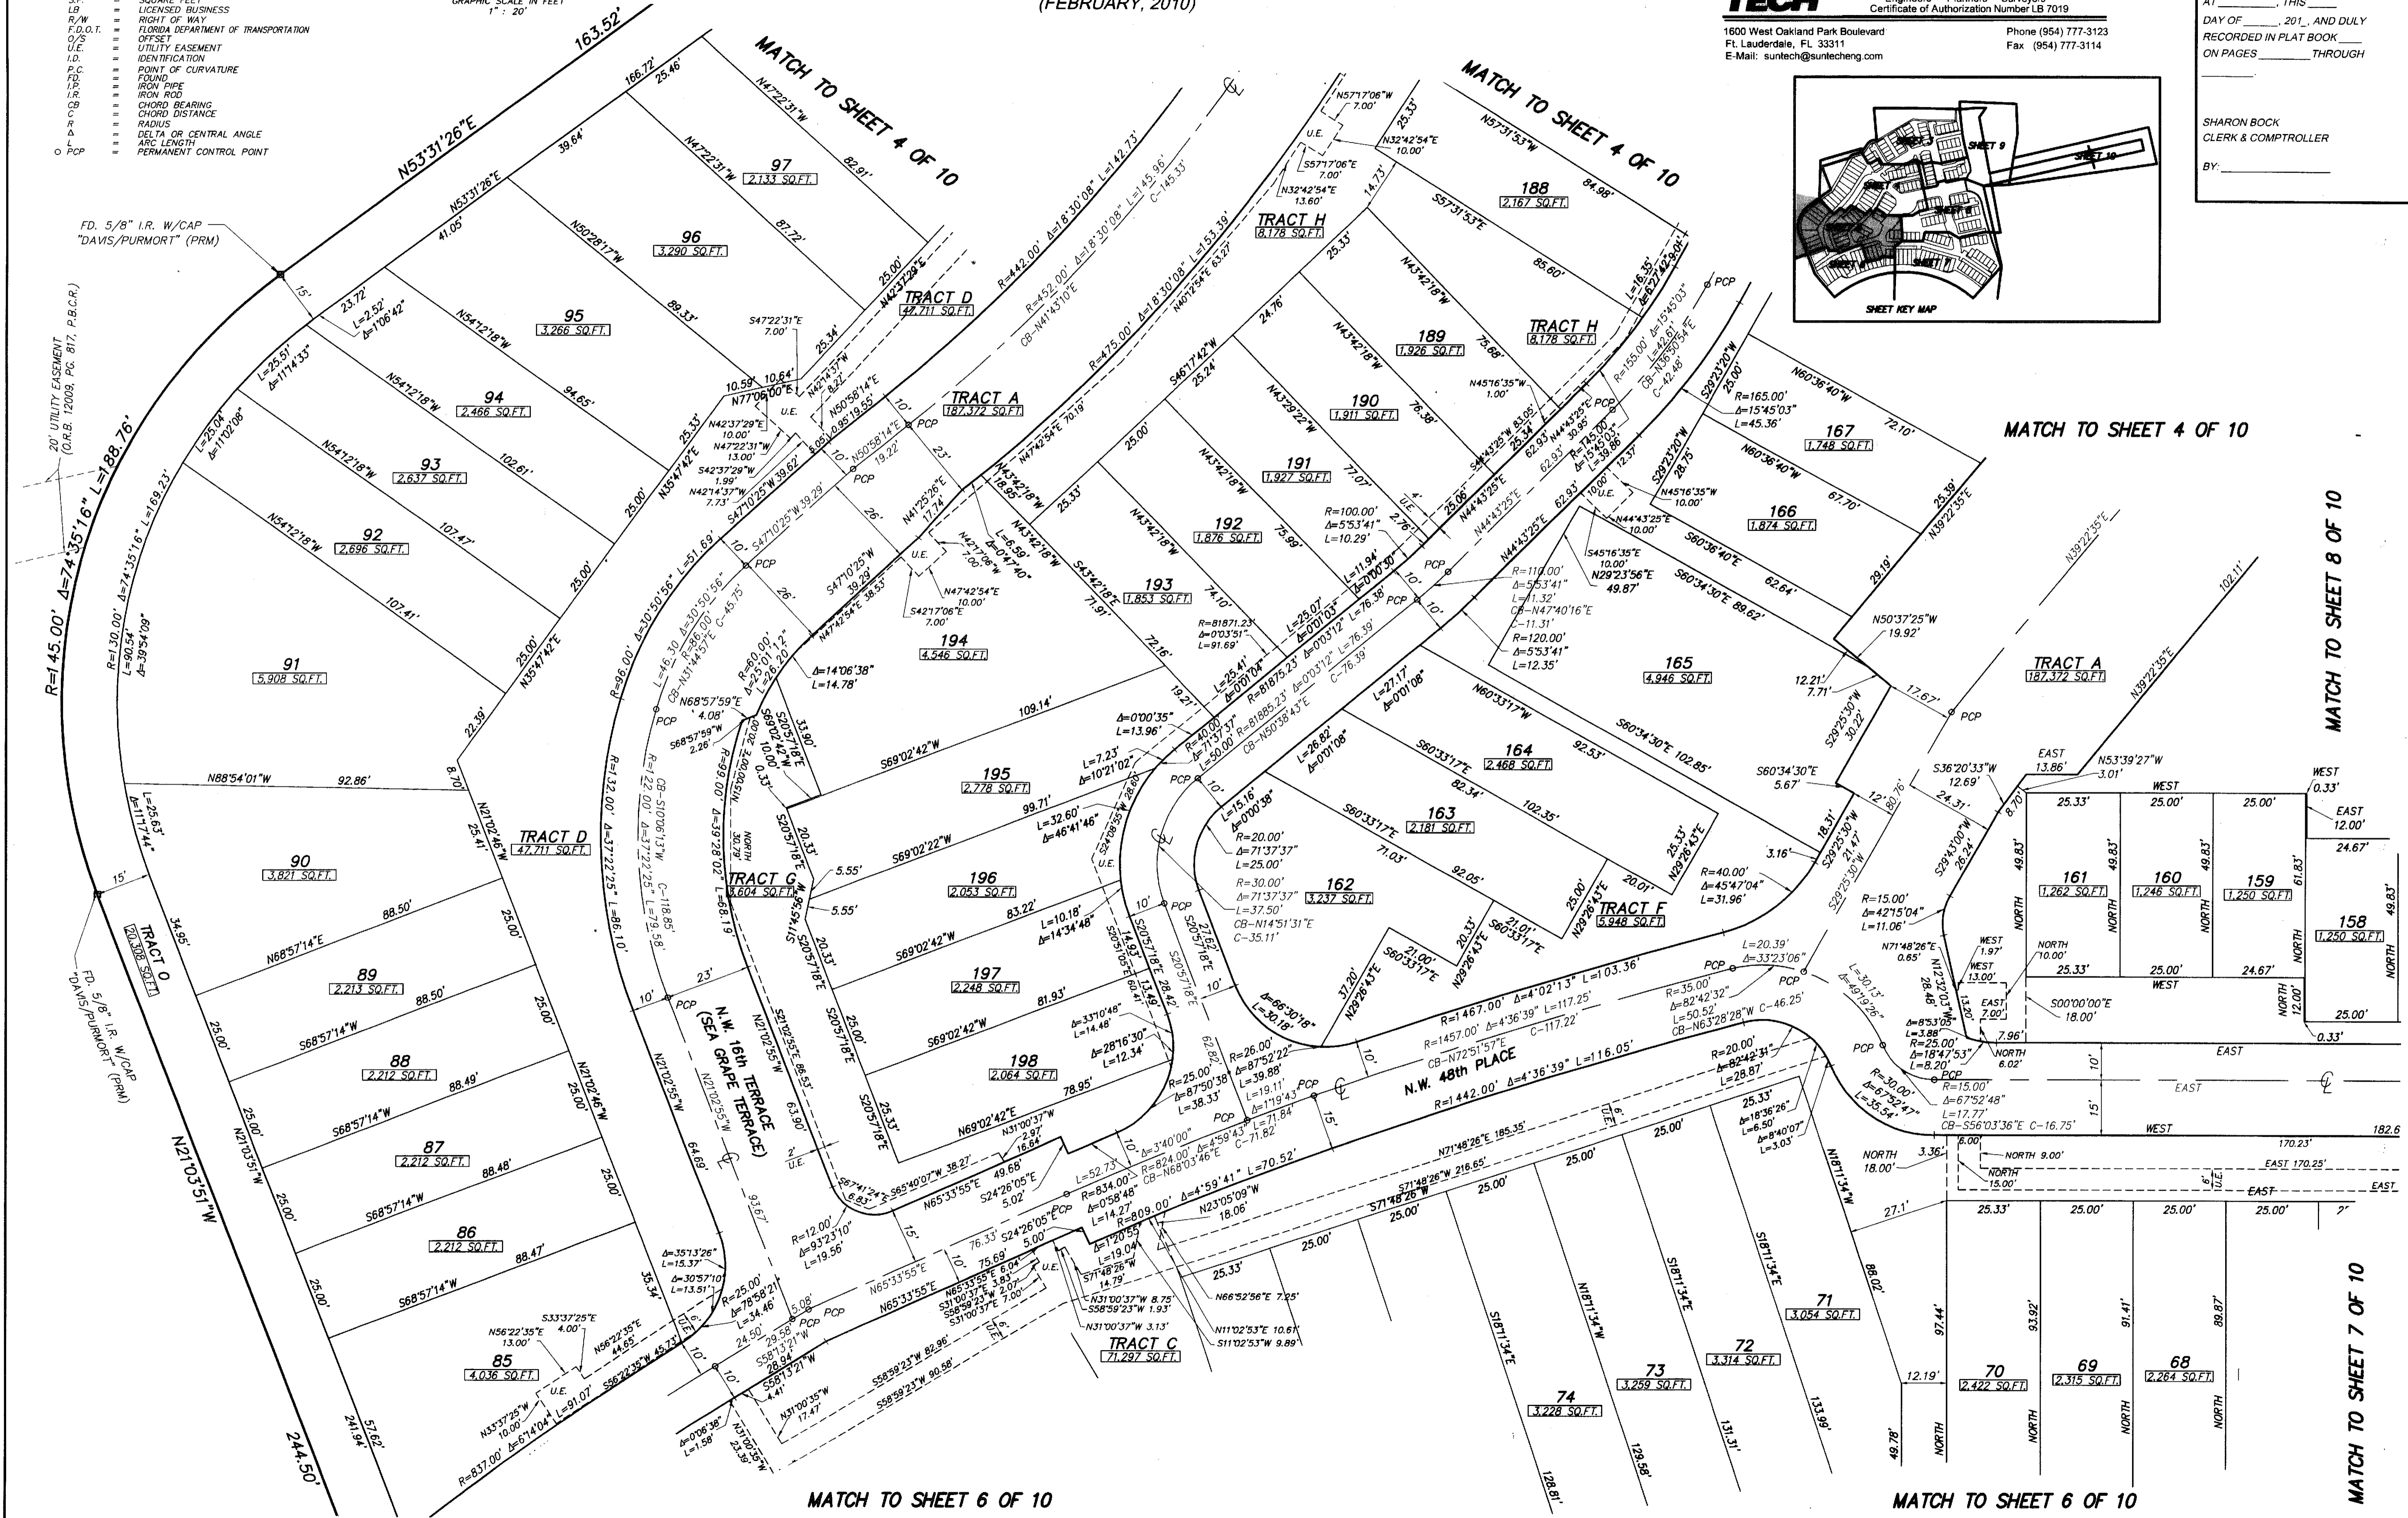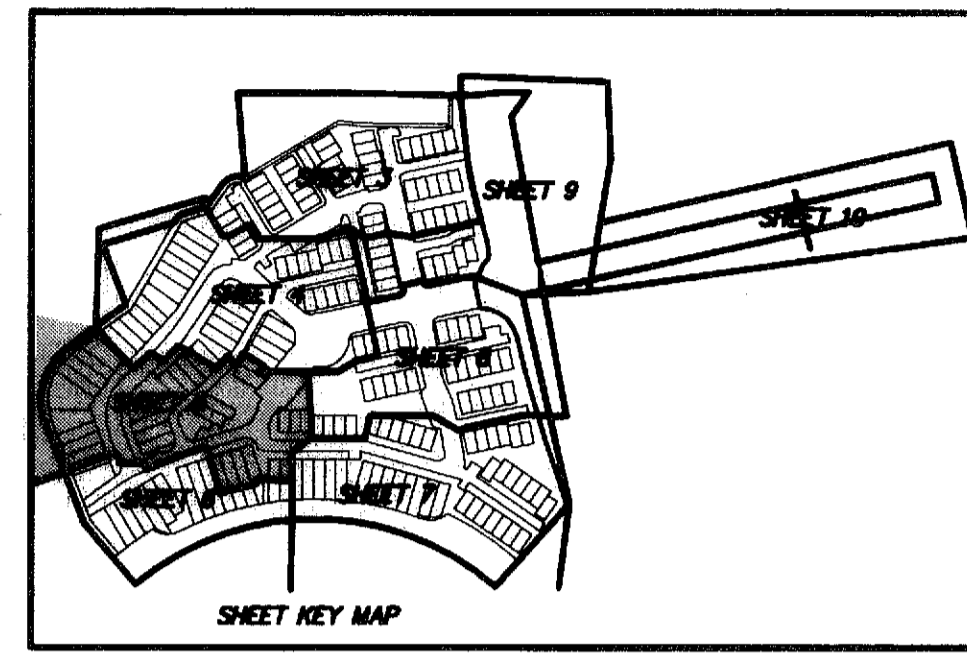

MATCH TO SHEET 6 OF 10

MATCH TO SHEET 6 OF 10

MATCH TO SHEET 8 OF 10

MATCH TO SHEET 7 OF 10