

COUNTESS de HOERNLE PARK



LYING IN A PORTION OF SECTIONS 12 AND 13, TOWNSHIP 47 SOUTH, RANGE 42 EAST, ALSO BEING A REPLAT OF PORTIONS OF PARCELS 1, 3, AND 4, BOCA TECHNOLOGY CENTER PLAT 1, PLAT BOOK 96, PAGES 178 THROUGH 181, OF THE PUBLIC RECORDS OF PALM BEACH COUNTY, FLORIDA
CITY OF BOCA RATON, PALM BEACH COUNTY, FLORIDA.

SURVEY DIVISION, MUNICIPAL SERVICES DEPARTMENT, 201 WEST PALMETTO PARK ROAD, CITY OF BOCA RATON, FLORIDA, 33432, 561-416-3405
MAY, 2010.

57

COUNTY OF PALM BEACH
STATE OF FLORIDA
THIS PLAT WAS FILED FOR
RECORDS AT _____
THIS _____ DAY OF _____
2011, AND DULY RECORDED
IN PLAT BOOK NO. _____
ON PAGE
SHARON R. BOCK, CLERK AND
COMPTROLLER
BY _____ D.C.

SHEET 2 OF 6

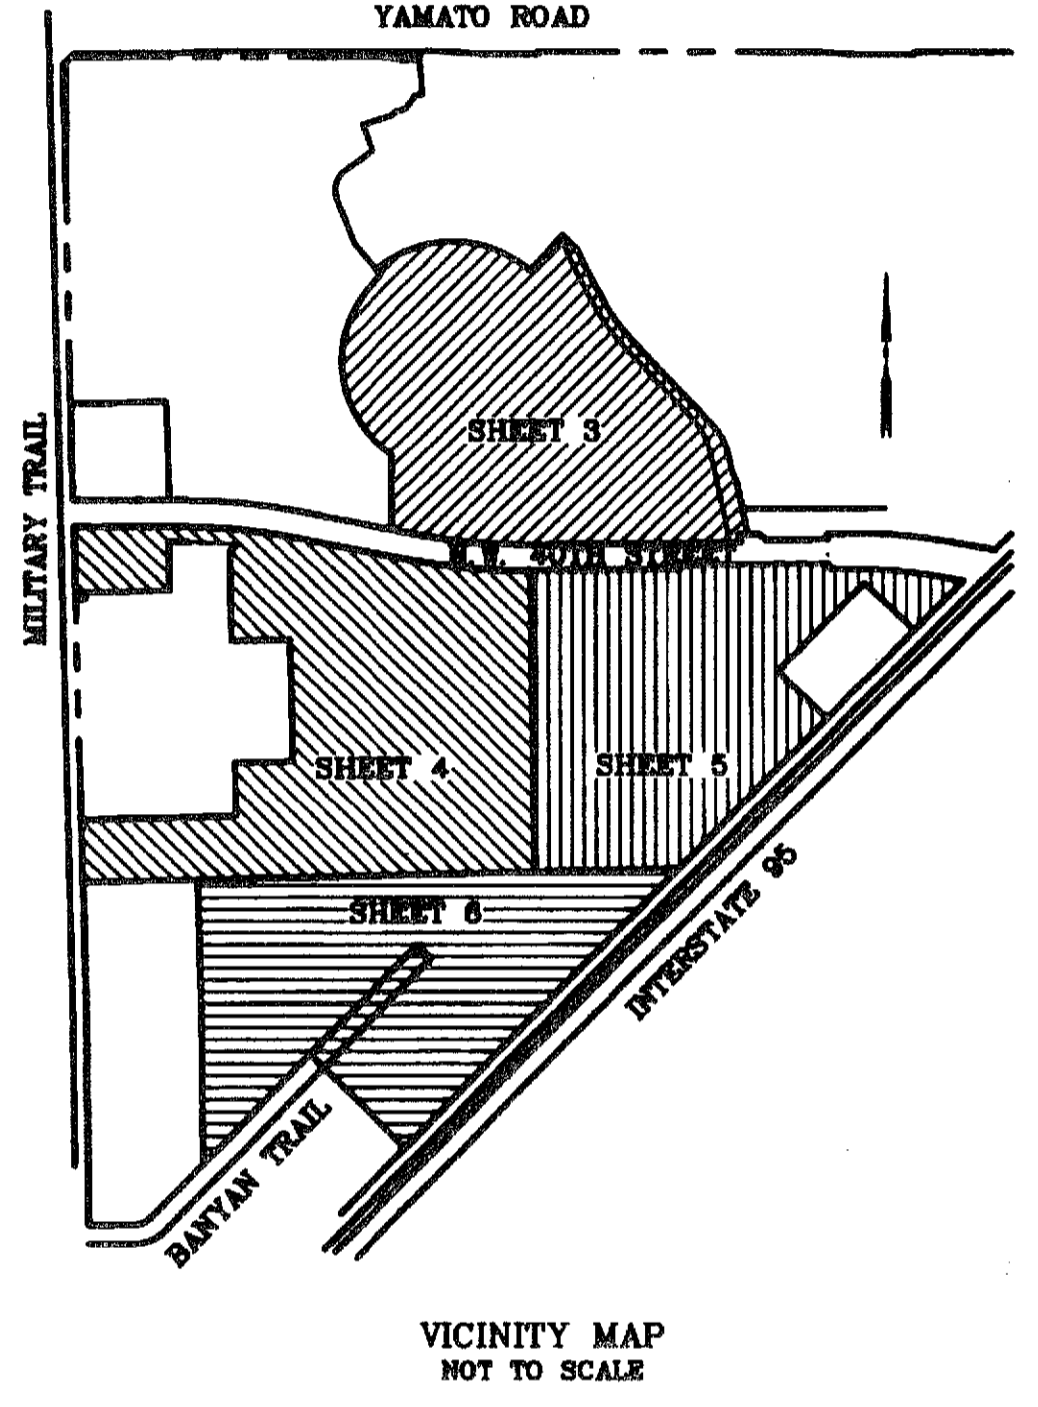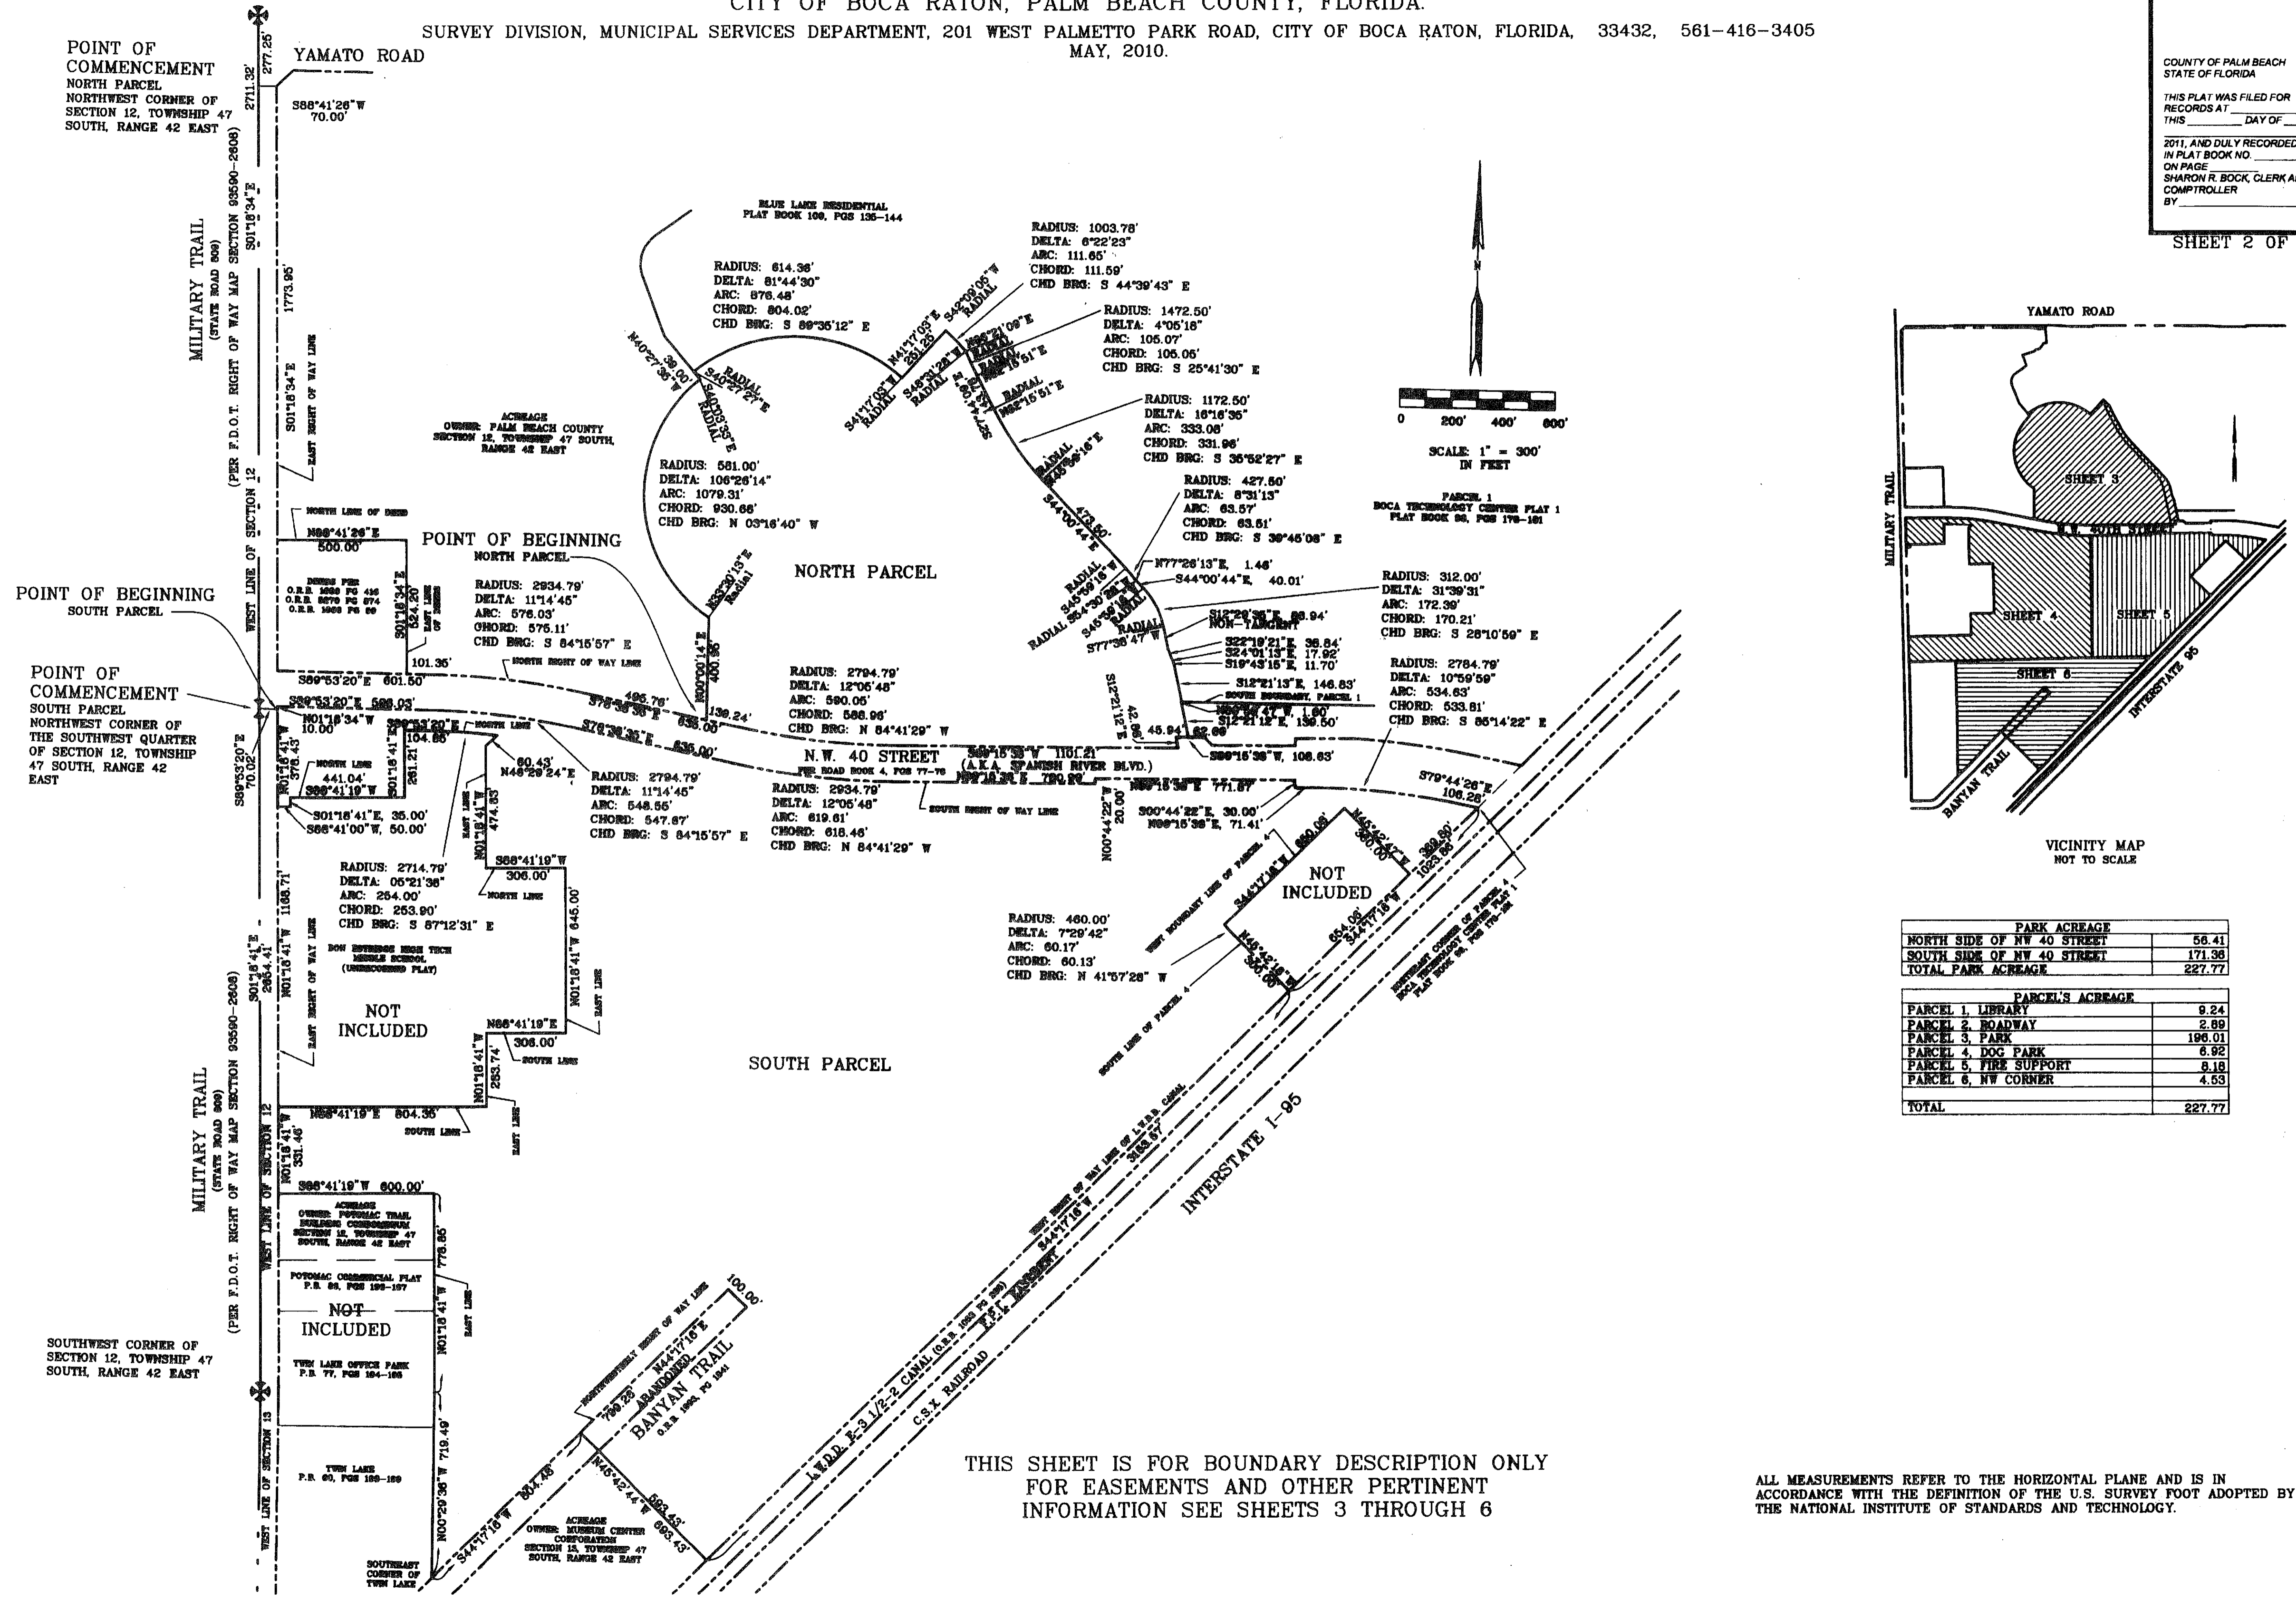

PARK ACREAGE	
NORTH SIDE OF NW 40 STREET	56.41
SOUTH SIDE OF NW 40 STREET	171.36
TOTAL PARK ACREAGE	227.77

PARCEL'S ACREAGE	
PARCEL 1, LIBRARY	9.24
PARCEL 2, ROADWAY	2.89
PARCEL 3, PARK	196.01
PARCEL 4, DOG PARK	6.92
PARCEL 5, FIRE SUPPORT	8.18
PARCEL 6, NW CORNER	4.53
TOTAL	227.77

THIS SHEET IS FOR BOUNDARY DESCRIPTION ONLY
FOR EASEMENTS AND OTHER PERTINENT
INFORMATION SEE SHEETS 3 THROUGH 6

ALL MEASUREMENTS REFER TO THE HORIZONTAL PLANE AND IS
ACCORDANCE WITH THE DEFINITION OF THE U.S. SURVEY FOOT ADOPTED BY
THE NATIONAL INSTITUTE OF STANDARDS AND TECHNOLOGY.