



0230-042

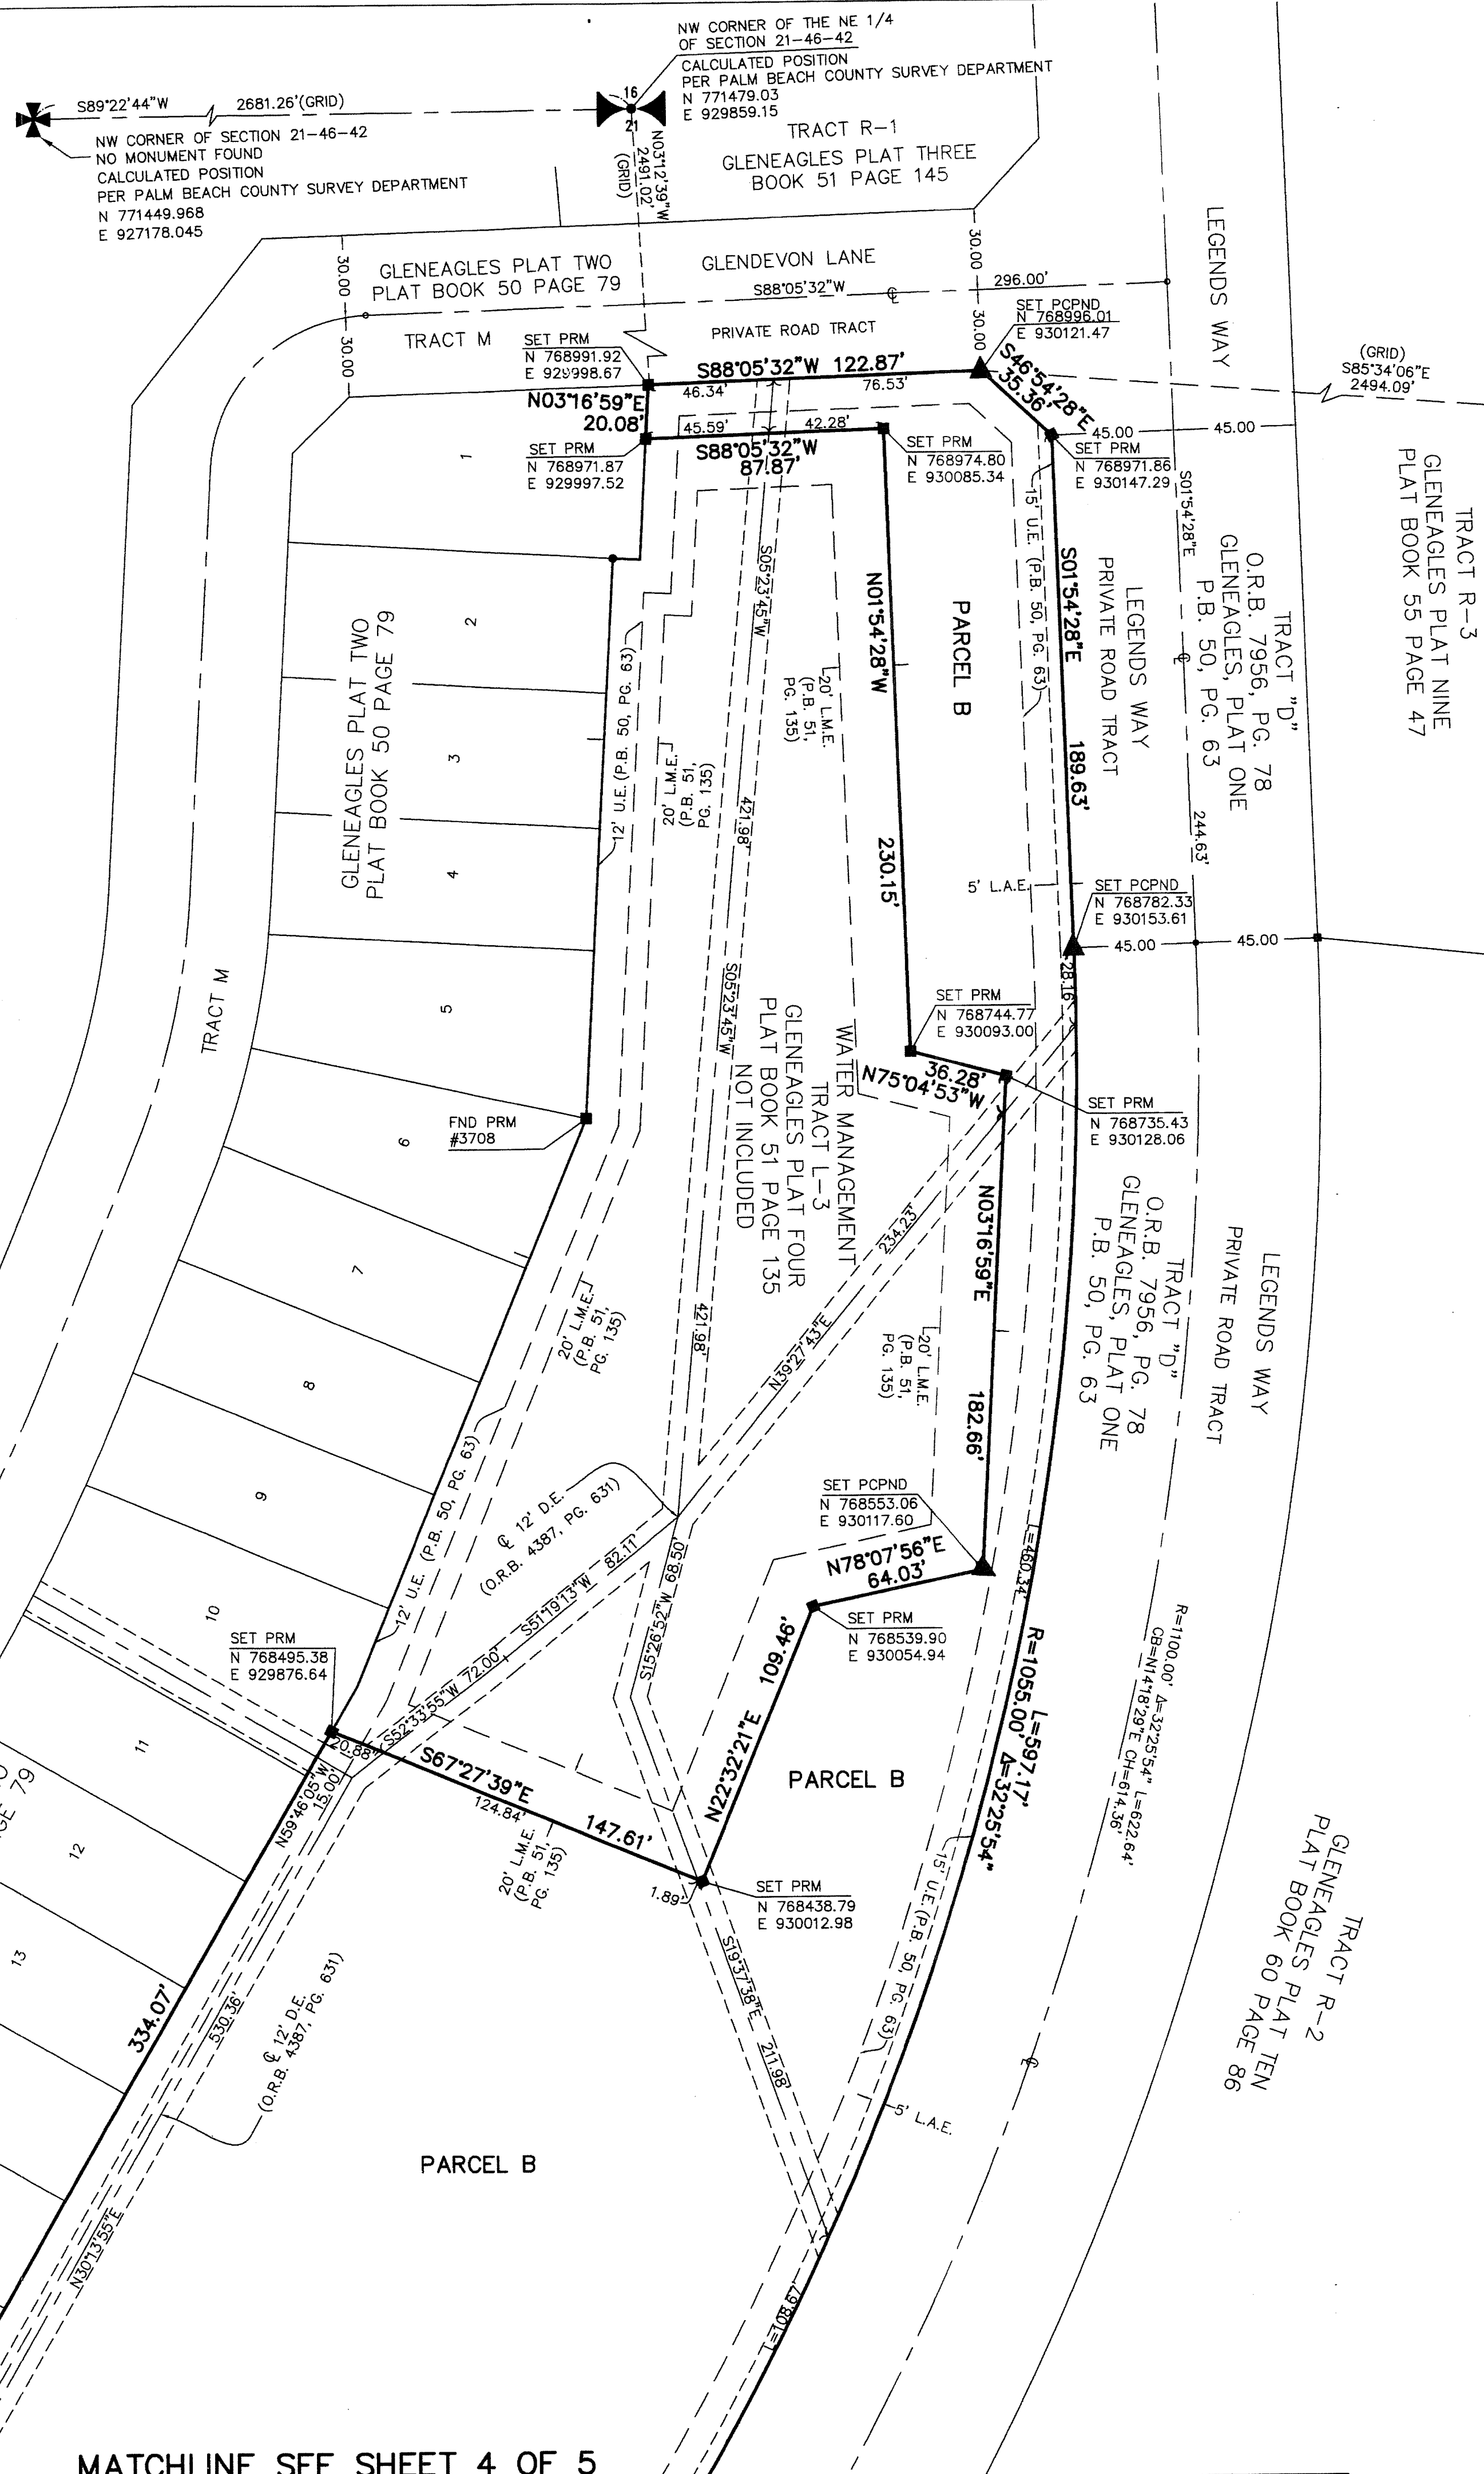

GLENEAGLES COUNTRY CLUB REPLAT

PART OF GLENEAGLES PUD
 BEING A REPLAT OF OF TRACTS A-1, L-5, R-3 AND R-3A GLENEAGLES PLAT FOUR,
 AS RECORDED IN PLAT BOOK 51, PAGES 135 THROUGH 137 OF THE PUBLIC RECORDS OF PALM BEACH COUNTY, FLORIDA
 LYING IN SECTION 21, TOWNSHIP 46 SOUTH, RANGE 42 EAST, PALM BEACH COUNTY, FLORIDA

THIS INSTRUMENT PREPARED BY
 DAVID P. LINDLEY
 OF
CAULFIELD and WHEELER, INC.
 SURVEYORS - ENGINEERS - PLANNERS
 7900 GLADES ROAD, SUITE 100
 BOCA RATON, FLORIDA 33434 - (561)392-1991
 CERTIFICATE OF AUTHORIZATION NO. LB3591

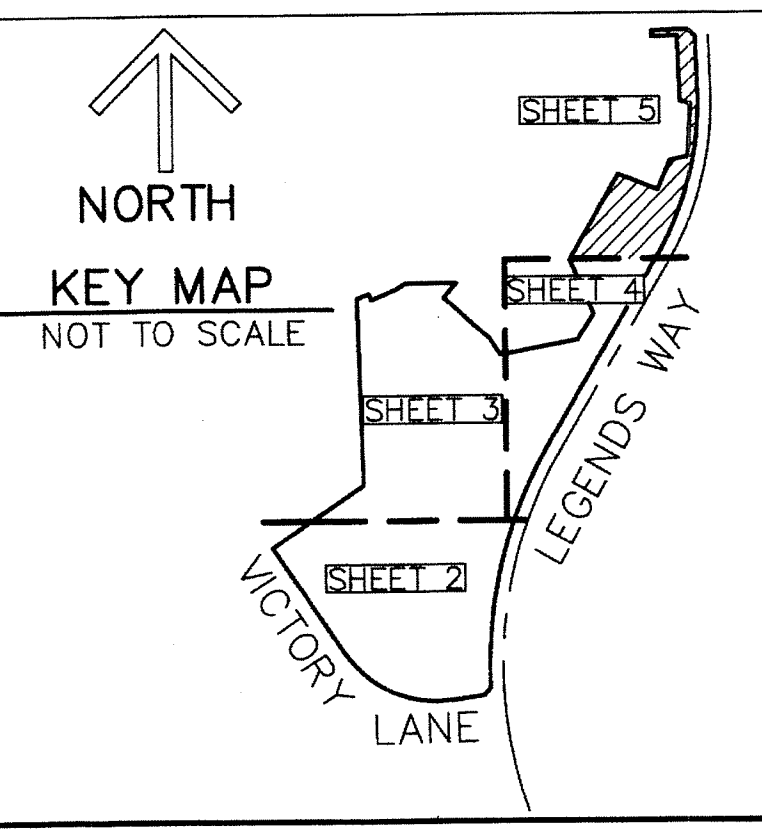


168

STATE OF FLORIDA
 COUNTY OF PALM BEACH
 THIS PLAT WAS FILED FOR
 RECORD AT _____ M.
 THIS _____ DAY OF _____
 A.D. 201____ AND DULY RECORDED
 IN PLAT BOOK _____ ON
 PAGES _____ AND _____

SHARON R. BOCK
 CLERK AND COMPTROLLER

BY: _____
 DEPUTY CLERK

SHEET 5 OF 5

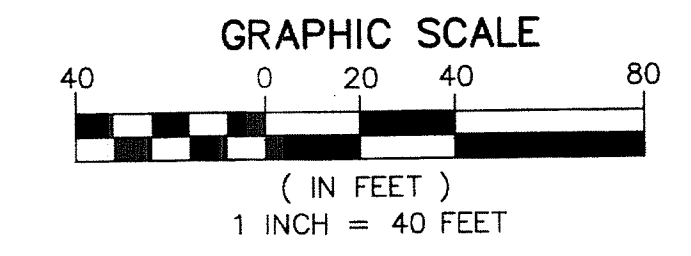

NOTES
COORDINATES, BEARINGS AND DISTANCES
 COORDINATES SHOWN ARE GRID
 DATUM = NAD 83 1990 ADJUSTMENT
 ZONE = FLORIDA EAST
 LINEAR UNIT = US SURVEY FEET
 COORDINATE SYSTEM 1983 STATE PLANE
 TRANSVERSE MERCATOR PROJECTION
 ALL DISTANCES ARE GROUND UNLESS OTHERWISE NOTED
 SCALE FACTOR = 1.0000271
 GROUND DISTANCE X SCALE FACTOR = GRID DISTANCE
 BEARINGS AS SHOWN HEREON ARE GRID DATUM,
 NAD 83 1990 ADJUSTMENT, FLORIDA EAST ZONE.

LEGEND/ABBREVIATIONS

- ⊕ - CENTERLINE
- Δ - DELTA (CENTRAL ANGLE)
- BE - BUFFER EASEMENT
- D.E. - DRAINAGE EASEMENT
- E - EASTING
- L - ARC LENGTH
- L.A.E. - LIMITED ACCESS EASEMENT
- LB - LICENSED BUSINESS
- L.M.E. - LAKE MAINTENANCE EASEMENT
- N - NORTHING
- O.R.B. - OFFICIAL RECORD BOOK
- PBCWUDE - PALM BEACH COUNTY WATER UTILITIES DEPARTMENT EASEMENT
- PBC - PALM BEACH COUNTY
- R - RADIUS
- (R) - INDICATES RADIAL LINE
- SSE - SANITARY SEWER EASEMENT
- U.E. - UTILITY EASEMENT
- P.B. - PLAT BOOK
- PG. - PAGE
- - DENOTES SET 5/8" IRON ROD & CAP LB #3591
- PRM - DENOTES SET PERMANENT REFERENCE MONUMENT 4" X 4" X 24" CONCRETE MONUMENT LB #3591
- ▲ PRMND - DENOTES PERMANENT REFERENCE MONUMENT SET NAIL AND DISK STAMPED "PRM" LB 3591

MATCHLINE SEE SHEET 4 OF 5