



PERIMETER
 SURVEYING & MAPPING
 Certificate of Authorization No. LB7264
 Prepared by: Jeff S. Hodapp, P.S.M.
 947 Clint Moore Road
 Boca Raton, Florida 33487
 Tel: (561) 241-9988
 Fax: (561) 241-5182

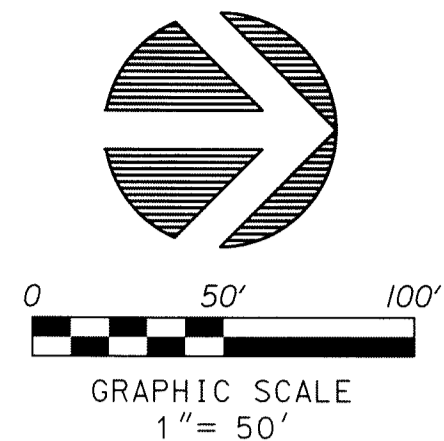


LANTANA FARMS P.U.D.

A REPLAT OF PORTIONS OF LOT 1, TRACT 41 & LOT 4, TRACT 40
 "PALM BEACH FARMS COMPANY PLAT NO. 13" (P.B. 6, PGS. 98-99, P.B.C.R.),
 AND A REPLAT OF TRACT A, "LANTANA FARMS M.U.P.D.", (P.B. 112, PGS. 10&11, P.B.C.R.)
 HIATUS BETWEEN TOWNSHIP 44 & 45 SOUTH, RANGE 42 EAST, PALM BEACH COUNTY, FLORIDA.

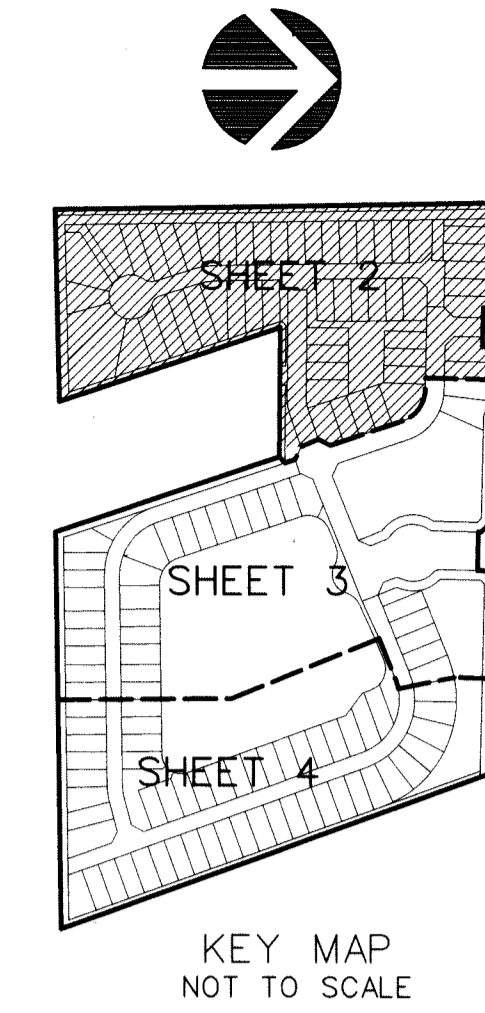

161

SHEET 2 OF 4

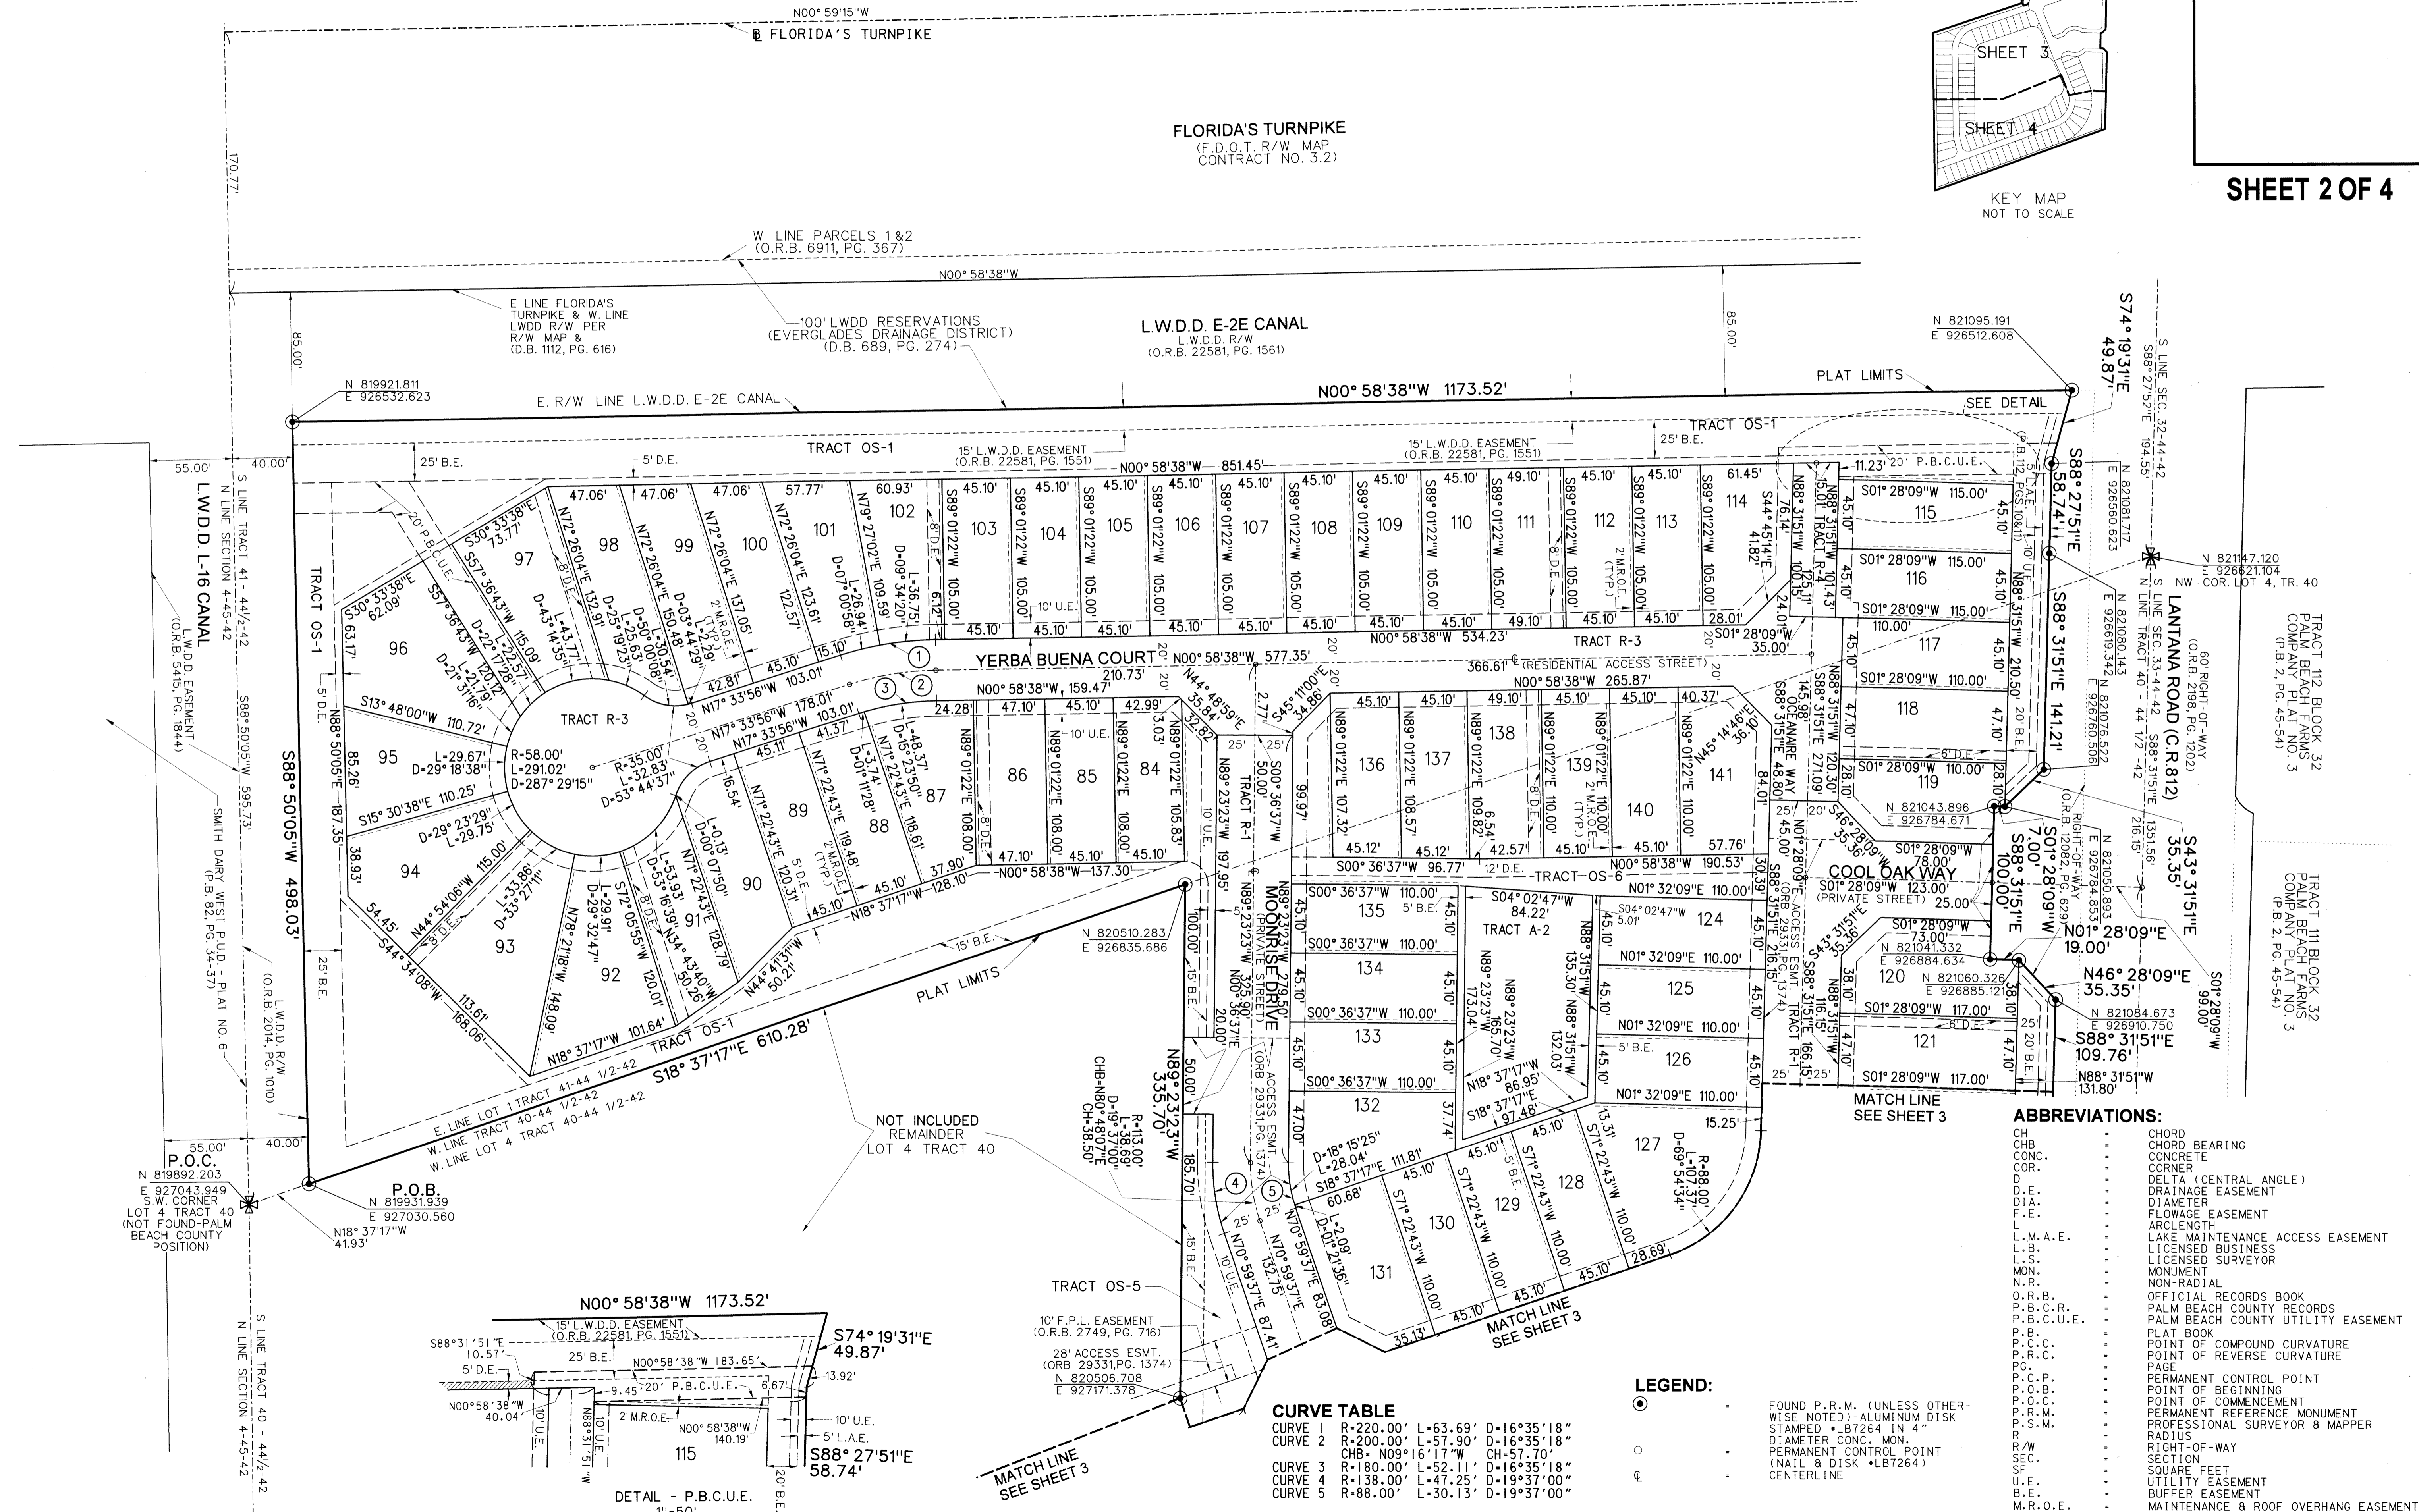

CURVE TABLE

| CURVE | R | L | D |
|---------|-----------|----------|-------------|
| CURVE 1 | R-220.00' | L-63.69' | D-16°35'18" |
| CURVE 2 | R-200.00' | L-57.90' | D-16°35'18" |
| CURVE 3 | R-180.00' | L-52.11' | D-16°35'18" |
| CURVE 4 | R-138.00' | L-47.25' | D-19°37'00" |
| CURVE 5 | R-88.00' | L-30.13' | D-19°37'00" |

LEGEND:

| | |
|---|---|
| ○ | FOUND P.R.M. (UNLESS OTHERWISE NOTED) - ALUMINUM DISK |
| ○ | STAMPED *LB7264 IN 4" |
| ○ | DIAMETER CONC. MON. |
| ○ | PERMANENT CONTROL POINT (NAIL & DISK *LB7264) |
| ○ | CENTERLINE |
| ○ | CHORD |
| ○ | CHORD BEARING |
| ○ | CONCRETE |
| ○ | CORNER |
| ○ | DELTA (CENTRAL ANGLE) |
| ○ | DRAINAGE EASEMENT |
| ○ | DIAMETER |
| ○ | FLOWAGE EASEMENT |
| ○ | ARCLength |
| ○ | LAKE MAINTENANCE ACCESS EASEMENT |
| ○ | LICENSED BUSINESS |
| ○ | LICENSED SURVEYOR |
| ○ | MONUMENT |
| ○ | NON-RADIAL |
| ○ | OFFICIAL RECORDS BOOK |
| ○ | PALM BEACH COUNTY RECORDS |
| ○ | PALM BEACH COUNTY UTILITY EASEMENT |
| ○ | PLAT BOOK |
| ○ | POINT OF COMPOUND CURVATURE |
| ○ | POINT OF REVERSE CURVATURE |
| ○ | PAGE |
| ○ | PERMANENT CONTROL POINT |
| ○ | POINT OF BEGINNING |
| ○ | POINT OF COMMENCEMENT |
| ○ | PERMANENT REFERENCE MONUMENT |
| ○ | PROFESSIONAL SURVEYOR & MAPPER |
| ○ | RADIUS |
| ○ | RIGHT-OF-WAY |
| ○ | SECTION |
| ○ | SQUARE FEET |
| ○ | UTILITY EASEMENT |
| ○ | BUFFER EASEMENT |
| ○ | MAINTENANCE & ROOF OVERHANG EASEMENT |

ABBREVIATIONS:

| | |
|--------------------------------------|--------------------------------------|
| CH | CHORD |
| CHB | CHORD BEARING |
| CONC. | CONCRETE |
| CORNER | CORNER |
| DELTA | DELTA (CENTRAL ANGLE) |
| DRAINAGE | DRAINAGE EASEMENT |
| DIAMETER | DIAMETER |
| FLOWAGE | FLOWAGE EASEMENT |
| ARCLength | ARCLength |
| L.M.A.E. | LAKE MAINTENANCE ACCESS EASEMENT |
| LICENSED BUSINESS | LICENSED BUSINESS |
| LICENSED SURVEYOR | LICENSED SURVEYOR |
| MONUMENT | MONUMENT |
| NON-RADIAL | NON-RADIAL |
| OFFICIAL RECORDS BOOK | OFFICIAL RECORDS BOOK |
| PALM BEACH COUNTY RECORDS | PALM BEACH COUNTY RECORDS |
| PALM BEACH COUNTY UTILITY EASEMENT | PALM BEACH COUNTY UTILITY EASEMENT |
| PLAT BOOK | PLAT BOOK |
| POINT OF COMPOUND CURVATURE | POINT OF COMPOUND CURVATURE |
| POINT OF REVERSE CURVATURE | POINT OF REVERSE CURVATURE |
| PAGE | PAGE |
| PERMANENT CONTROL POINT | PERMANENT CONTROL POINT |
| POINT OF BEGINNING | POINT OF BEGINNING |
| POINT OF COMMENCEMENT | POINT OF COMMENCEMENT |
| PERMANENT REFERENCE MONUMENT | PERMANENT REFERENCE MONUMENT |
| PROFESSIONAL SURVEYOR & MAPPER | PROFESSIONAL SURVEYOR & MAPPER |
| RADIUS | RADIUS |
| RIGHT-OF-WAY | RIGHT-OF-WAY |
| SECTION | SECTION |
| SQUARE FEET | SQUARE FEET |
| UTILITY EASEMENT | UTILITY EASEMENT |
| BUFFER EASEMENT | BUFFER EASEMENT |
| MAINTENANCE & ROOF OVERHANG EASEMENT | MAINTENANCE & ROOF OVERHANG EASEMENT |