
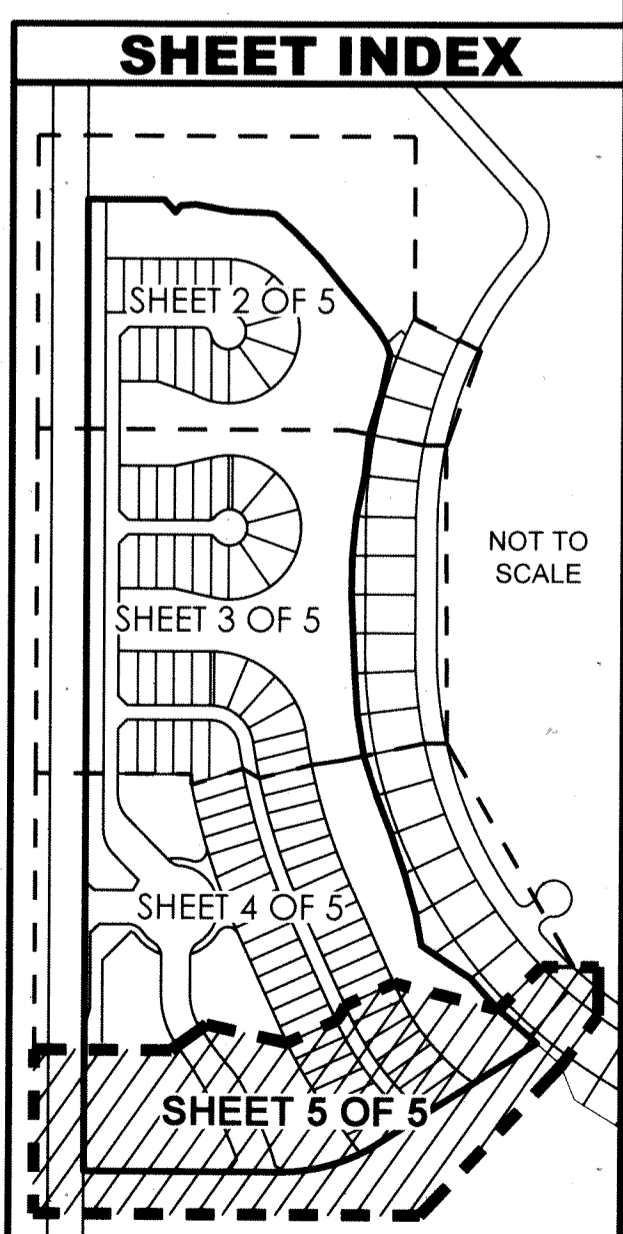
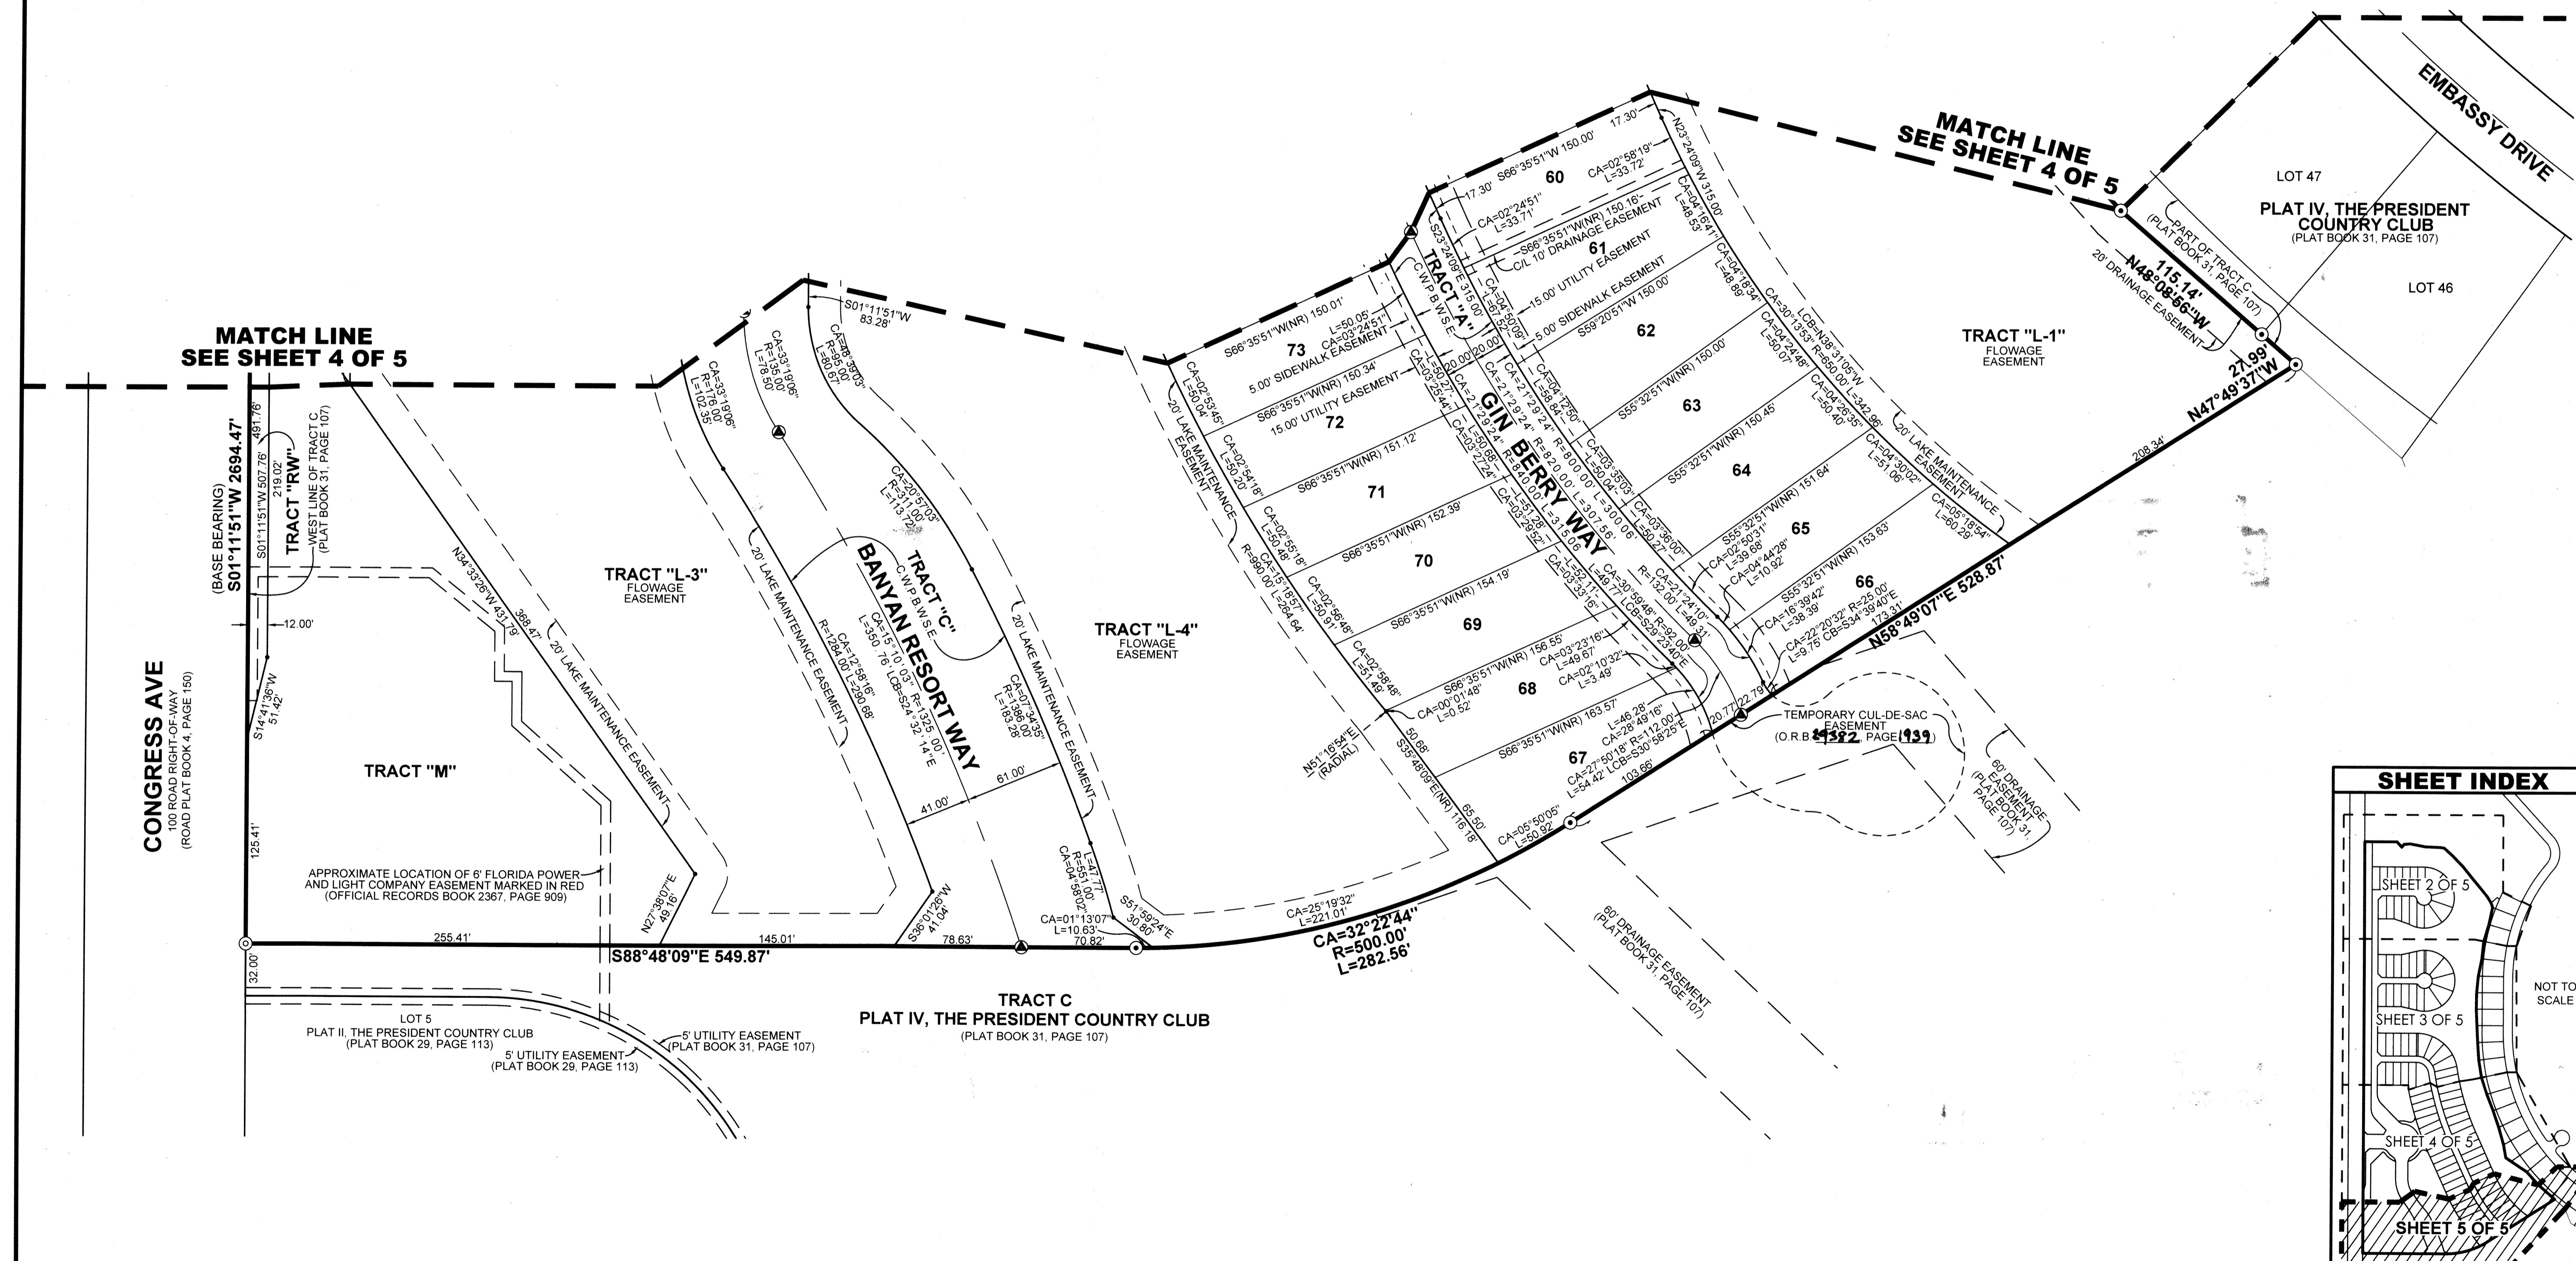


186

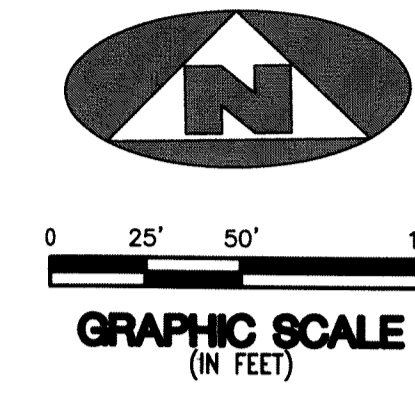

LEGEND

⊙ DENOTES A SET PERMANENT REFERENCE MONUMENT IRON ROD AND CAP STAMPED "PRM LB 7344"	C.W.P.B.W.S.E. DENOTES A CITY OF WEST PALM BEACH WATER AND SEWER EASEMENT
⊙ DENOTES A SET PERMANENT REFERENCE MONUMENT NAIL & WASHER STAMPED "PRM LB 7344"	L DENOTES ARC LENGTH DISTANCE
⊙ DENOTES A SET PERMANENT CONTROL POINT NAIL AND WASHER STAMPED "PCP LB 7344"	LCB DENOTES LONG CHORD BEARING
CA DENOTES CENTRAL ANGLE	(NR) DENOTES A NON RADIAL LINE
C/L DENOTES A CENTERLINE	R DENOTES RADIUS DISTANCE

SURVEYOR'S NOTES

1. THE BEARING BASIS (BASE BEARING), AS SHOWN HEREON, IS BASED ON THE PLATTED BEARING OF SOUTH 01°11'51" WEST, ALONG THE WEST LINE OF TRACT "C", PLAT IV THE PRESIDENT COUNTRY CLUB, PLAT BOOK 31, PAGE 107, AS SHOWN HEREON, AND ALL OTHER BEARINGS ARE RELATIVE THERETO.
2. IN THOSE INSTANCES WHERE UTILITY OR DRAINAGE STRUCTURES ARE CONSTRUCTED IN CONFLICT WITH THE PLATTED PERMANENT CONTROL POINT POSITION STRADDLERS MONUMENTED AS PERMANENT CONTROL POINTS WILL BE SET TO REFERENCE THE PLATTED POSITION.
3. LINES THAT INTERSECT CURVES ARE RADIAL UNLESS OTHERWISE NOTED.
4. THIS INSTRUMENT WAS PREPARED BY STEPHEN L. SHIRLEY, PROFESSIONAL SURVEYOR AND MAPPER NO. 3918, IN AND FOR THE OFFICES OF ASSOCIATED LAND SURVEYORS, INC., 4152 WEST BLUE HERON BOULEVARD, SUITE 121, RIVIERA BEACH, FLORIDA, 33404

ASSOCIATED LAND SURVEYORS, INC.
 4152 W. BLUE HERON BLVD. SUITE 121
 RIVIERA BEACH, FLORIDA 33404
 PHONE: (561) 848-2102 FAX: (561) 844-9659
 LB NO. 7344 EMAIL: als@alssurvey.net

SCALE: 1"=50' W.D.N.: BLS W.O.NO.: 11-0012
 SHEET 5 OF 5