

LOXAHATCHEE CLUB AT MAPLEWOOD PLAT NO. 1C OF PHASE II - REPLAT

BEING A REPLAT OF ALL OF LOT 7RR AND A PORTION OF TRACT "D" AS SHOWN ON THE PLAT OF THE LOXAHATCHEE CLUB AT MAPLEWOOD PLAT NO. 1B OF PHASE II, AS RECORDED IN PLAT BOOK 89, PAGES 194 THROUGH 196, PUBLIC RECORDS OF PALM BEACH COUNTY, FLORIDA, LYING IN SECTION 11, TOWNSHIP 41 SOUTH, RANGE 42 EAST, TOWN OF JUPITER, PALM BEACH COUNTY, FLORIDA

JANUARY 2018 SHEET 2 OF 2

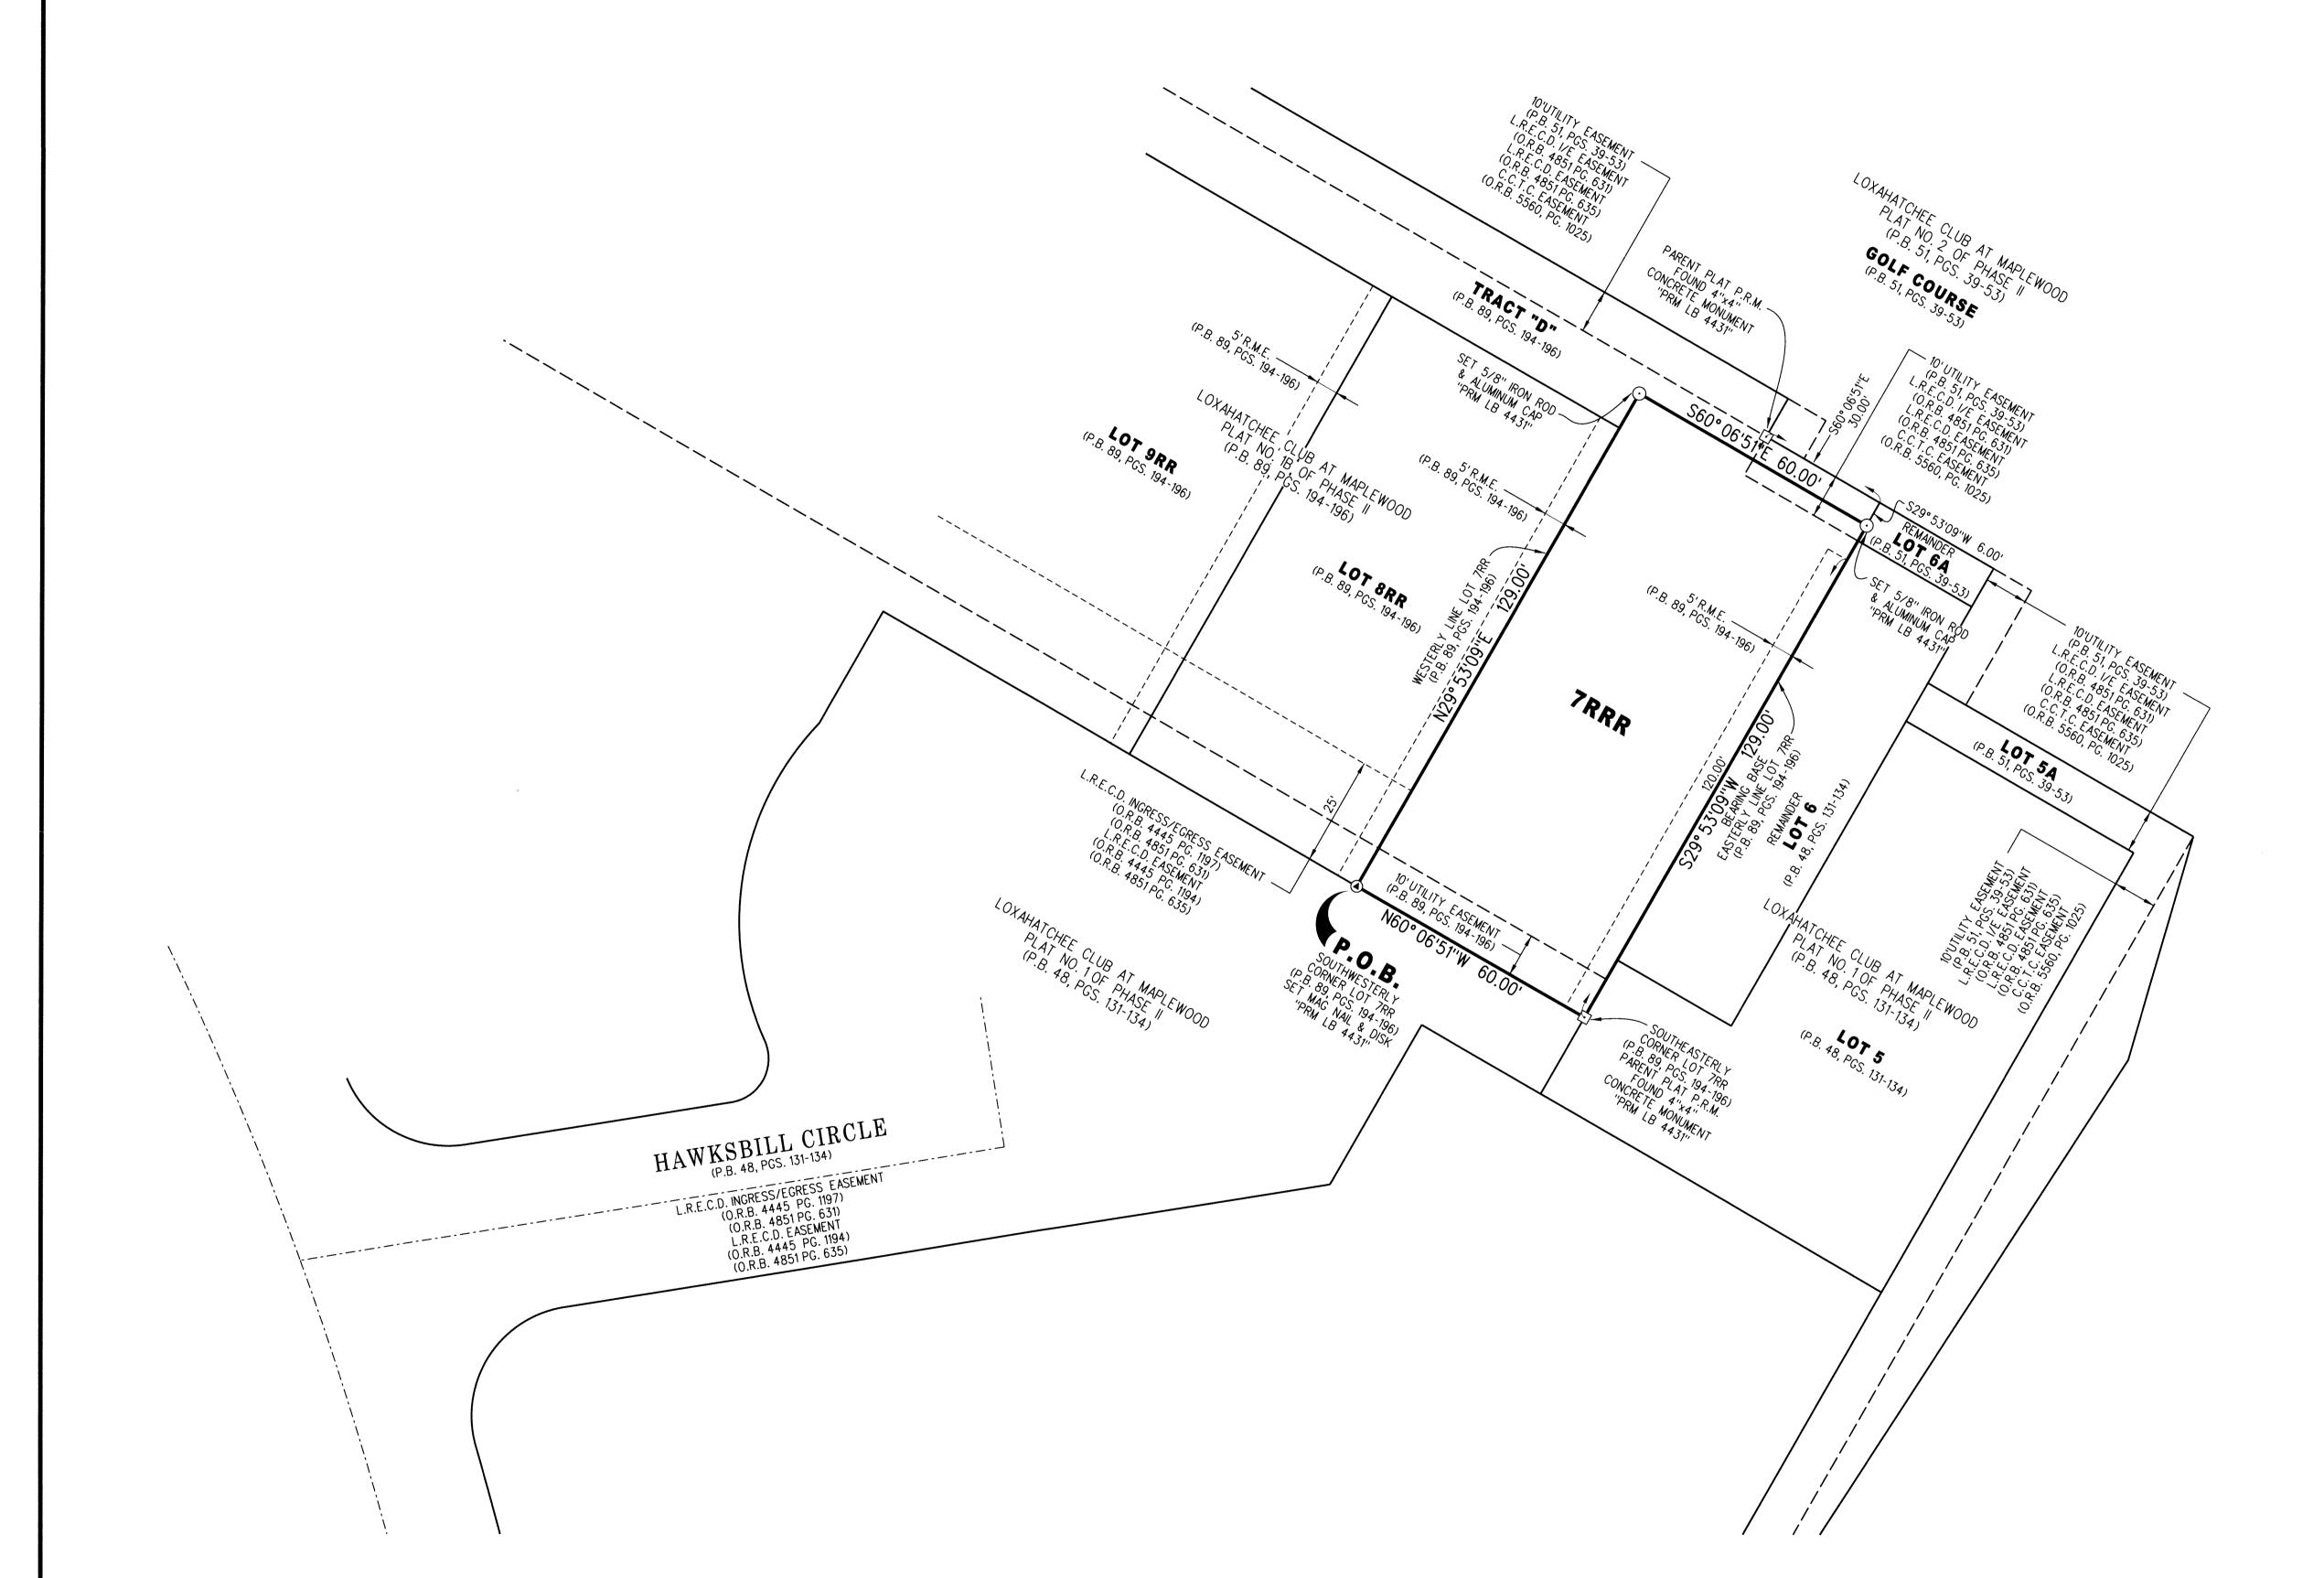

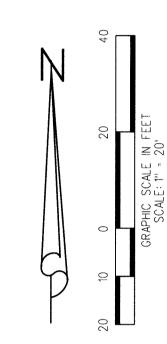

LEGEND / ABBREVIATIONS

= SET 5/8" IRON ROD & ALUMINUM CAP "PRM LB 4431"

= SET MAG NAIL & DISK "PRM LB 4431"

= FOUND 4"x4" CONCRETE MONUMENT "PRM LB 4431"

C.C.T.C = CENTEL CABLE TELEVISION CO.

1/E = INGRESS/EGRESS

L.R.E.C.D. = LOXAHATCHEE RIVER ENVIRONMENTAL CONTROL DISTRICT

O.R.B. = OFFICIAL RECORD BOOK

= PAGE

= PLAT BOOK
= PERMANENT REFERENCE MONUMENT
= POINT OF BEGINNING
= POINT OF COMMENCEMENT



VD.	K:\UST \ 114142 \ 89-194 \ 04-116-306 \ 04-116-306.DGN					
F.						
D.		FB.	PG.	***************************************	JOB	04-116-306
F.	R.J.W.	_		_	DATE	_
Œ.	D.C.L.	SHEET	₂ OF	2	DWG.	D04-116P