CENTURY COMMONS

BEING A REPLAT OF TRACTS A, B, AND C OF COSTCO WHOLESALE - DELRAY BEACH, ACCORDING TO THE PLAT THEREOF, AS RECORDED IN PLAT BOOK 65, PAGE 112, OF THE PUBLIC RECORDS OF PALM BEACH COUNTY, FLORIDA, LYING IN SECTION 29, TOWNSHIP 46 SOUTH, RANGE 43 EAST, CITY OF DELRAY BEACH, PALM BEACH COUNTY, FLORIDA



STATE OF FLORIDA COUNTY OF PALM BEACH THIS PLAT WAS FILED FOR RECORD AT _____ M. THIS ____ DAY OF _____ A.D. 201_ AND DULY RECORDED IN PLAT BOOK _____ ON PAGES _____ THRU _____.

SHARON R. BOCK CLERK AND COMPTROLLER

DEPUTY CLERK

SHEET 3 OF 3

THIS INSTRUMENT WAS PREPARED BY DAVID P. LINDLEY, PLS

CAULFIELD and WHEELER, INC.

ENGINEERS - PLANNERS - SURVEYORS 7900 GLADES ROAD, SUITE 100 BOCA RATON, FLORIDA 33434 - (561)392-1991

NOTES COORDINATES, BEARINGS AND DISTANCES

COORDINATES SHOWN ARE GRID DATUM = NAD 83 1990 ADJUSTMENT ZONE = FLORIDA EASTLINEAR UNIT = US SURVEY FEET COORDINATE SYSTEM 1983 STATE PLANE TRANSVERSE MERCATOR PROJECTION ALL DISTANCES ARE GROUND SCALE FACTOR = 1.00004483GROUND DISTANCE X SCALE FACTOR = GRID DISTANCE

BEARINGS AS SHOWN HEREON ARE RELATIVE TO A GRID BEARING S89°45'28"W ALONG THE SOUTH LINE OF COSTCO WHOLESALE-DELRAY BEACH AS RECORDED IN PLAT BOOK 65, PAGE 112 COORDINATES SHOWN ON THE CONTROL P.R.M.S MEET OR EXCEED THE LOCAL ACCURACY REQUIREMENTS OF A 2 CENTIMETER GEODETIC CONTROL SURVEY.

TABULAR DATA

N02*52'00"W__ 334.00'

N00°11′16"W

NAME	SQUARE FEET	ACRES
PARCEL A	260,644	5.9835
PARCEL B	76,987	1.7674
PARCEL C	49,709	1.1412
TRACT PBC	4,475	0.1027
TRACT RW	3,559	0.0817
TRACT PR	11,824	0.2715
TOTAL	407.199	9.3480


ASEMEN 3 112)


1. IN THOSE CASES WHERE EASEMENTS OF DIFFERENT TYPES CROSS OR OTHERWISE COINCIDE, DRAINAGE EASEMENTS SHALL HAVE FIRST PRIORITY, UTILITY EASEMENTS SHALL HAVE SECOND PRIORITY, ACCESS EASEMENTS SHALL HAVE THIRD PRIORITY, AND ALL OTHER EASEMENTS SHALL BE SUBORDINATE TO THESE WITH THEIR PRIORITIES BEING

SURVEY NOTES/LEGEND/ABBREVIATIONS:

- DETERMINED BY USE RIGHTS GRANTED. 2. BUILDING SETBACK LINES SHALL BE AS REQUIRED BY CURRENT DELRAY BEACH CITY ZONING REGULATIONS.
- 3. THERE SHALL BE NO BUILDINGS OR ANY KIND OF CONSTRUCTION PLACED ON WATER, SEWER OR DRAINAGE EASEMENTS. NO STRUCTURES SHALL BE PLACED WITHIN A HORIZONTAL DISTANCE OF 10 FEET FROM ANY EXISTING OR PROPOSED CITY OF DELRAY BEACH MAINTAINED WATER, SEWER OR DRAINAGE FACILITIES, EXCEPT AS PERMITTED THROUGH THE CITY OF DELRAY BEACH. CONSTRUCTION OR LANDSCAPING UPON MAINTENANCE OR MAINTENANCE ACCESS EASEMENTS MUST BE IN CONFORMANCE WITH ALL BUILDING AND ZONING CODES AND/OR ORDINANCES OF THE CITY OF DELRAY BEACH.
- 4. THERE SHALL BE NO TREES OR SHRUBS PLACED ON UTILITY EASEMENTS WHICH ARE PROVIDED FOR WATER AND SEWER USE OR UPON DRAINAGE EASEMENTS. LANDSCAPING ON OTHER UTILITY EASEMENTS SHALL BE ALLOWED ONLY AFTER CONSENT OF ALL THE UTILITY COMPANIES
- OCCUPYING SAME. 5. THERE MAY BE ADDITIONAL RESTRICTIONS THAT ARE NOT RECORDED ON THIS PLAT THAT MAY BE FOUND IN THE PUBLIC RECORDS OF
- PALM BEACH COUNTY, FLORIDA. 6. THE CITY OF DELRAY BEACH IS HEREBY GRANTED THE RIGHT OF ACCESS FOR EMERGENCY AND MAINTENANCE PURPOSES.
- 7. BEARINGS ARE RELATIVE TO A GRID BEARING OF N89°45'28"E ALONG THE SOUTH LINE OF THIS PLAT.
- 8. P.R.M. INDICATES SET 4" X 4" X 24" PERMANENT REFERENCE MONUMENT MARKED NO. LB 3591.
- 9. S.F. DENOTES SQUARE FEET
- 10. \mathbb{Q} DENOTES CENTERLINE 11. D.E. – DRAINAGE EASEMENT
- 12. R/W RIGHT-OF-WAY
- 13. FPL- FLORIDA POWER AND LIGHT COMPANY 14. G.U.E. - DENOTES GENERAL UTILITY EASEMENT
- 15. P.L.S. PROFESSIONAL LAND SURVEYOR 16. LB - LICENSED BUSINESS
- 17. ALL RECORDING REFERENCES ARE RECORDED IN THE PUBLIC RECORDS OF PALM BEACH COUNTY, FLORIDA 18. "NOTICE" THIS PLAT, AS RECORDED IN ITS GRAPHIC
- FORM, IS THE OFFICIAL DEPICTION OF THE SUBDIVIDED LANDS DESCRIBED HEREIN AND WILL IN NO CIRCUMSTANCES BE SUPPLANTED IN AUTHORITY BY ANY OTHER GRAPHIC OR DIGITAL FORM OF THE PLAT. THERE MAY BE ADDITIONAL RESTRICTIONS THAT ARE NOT RECORDED ON THIS PLAT THAT MAY BE FOUND IN THE PUBLIC RECORDS OF PALM BEACH COUNTY.
- 19. NAD NORTH AMERICAN DATUM
- 21. ORB DENOTES OFFICIAL RECORDS BOOK
- 22. PB PLAT BOOK 23. PG(S) - PAGE(S)
- 24. R/W RIGHT-OF-WAY

 - A PRMND- DENOTES PERMANENT REFERENCE MONUMENT SET NAIL AND DISK STAMPED "PRM" LB 3591

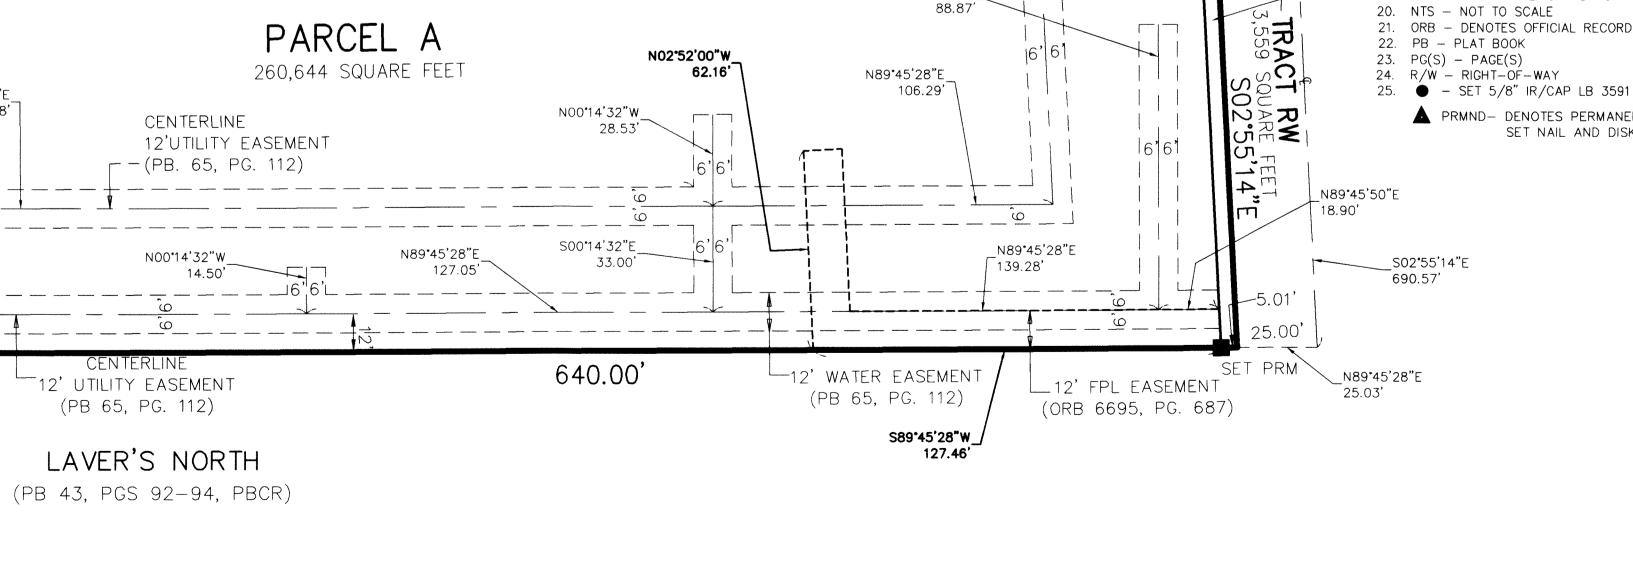

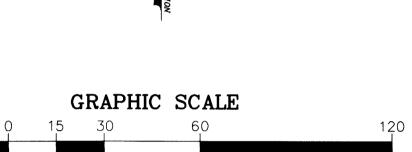

(IN FEET) 1 INCH = 30 FEET

Δ=18*31'51"— L=93.74'

_S20*****28**'**57**"**E

MATCH LINE SEE SHEET 2 OF 3

MATCH LINE SEE SHEET 3 OF 3

N89*****45'28"E

318.78

N89°45'28"E

212.83

339.88'

N89*45'28"E / 23.62' LAVER'S NORTH _S20**°**28'57"E N87°08'00"E PB 43, PGS 92-94, PBCR) S00°14'32"E N02°52'00"W_ 35.30'

N02°52'00"W

241.95

SET PRM S89°45'28"W

100.89

N89°45'28"E

10.12