# FRENCHMAN'S RESERVE PCD - GOLF COURSE REPLAT

BEING A REPLAT OF TRACTS L1, L2, W1, W2, W3 AND UP1, AS SHOWN ON FRENCHMAN'S RESERVE PCD - PLAT ONE, RECORDED IN PLAT BOOK 92, PAGES 11 THROUGH 20, AND A REPLAT OF TRACTS L, UP1 AND UP2, AS SHOWN ON FRENCHMAN'S RESERVE PCD - PLAT "A", RECORDED IN PLAT BOOK 92, PAGES 194 THROUGH 196, AND A REPLAT OF TRACTS G, L1, L2, UP1 AND W, AS SHOWN ON FRENCHMAN'S RESERVE PCD - PLAT "D", RECORDED IN PLAT BOOK 93, PAGES 82 THROUGH 87, AND A REPLAT OF TRACTS L1, L2, W1, W2, W3 AND UP1, AS SHOWN ON FRENCHMAN'S RESERVE PCD - PLAT "D", RECORDED IN PLAT BOOK 93, PAGES 123 THROUGH 128, AND A REPLAT OF TRACTS A, B AND UP1, AS SHOWN ON FRENCHMAN'S RESERVE PCD - PLAT "B", RECORDED IN PLAT BOOK 94, PAGES 102 THROUGH 104, AND A REPLAT OF TRACTS L1, UP1, UP3, AND W1, AS SHOWN ON FRENCHMAN'S RESERVE PCD - PLAT "B", RECORDED IN PLAT BOOK 96, PAGES 102 THROUGH 104, AND A REPLAT OF TRACTS L1 AND L2, AS SHOWN ON FRENCHMAN'S RESERVE PCD - PLAT "B", RECORDED IN PLAT BOOK 101, PAGES 1 THROUGH 6, AND A REPLAT OF TRACTS L1 AND L2, AS SHOWN ON FRENCHMAN'S RESERVE PCD - GOLF COURSE, RECORDED IN PLAT BOOK 109, PAGES 73 THROUGH 87 PUBLIC RECORDS OF PALM BEACH COUNTY, FLORIDA

LYING IN SECTION 31, TOWNSHIP 41 SOUTH, RANGE 43 EAST, CITY OF PALM BEACH GARDENS, PALM BEACH COUNTY, FLORIDA

JULY 2018

SHEET 2 OF 23


#### TITLE CERTIFICATION:

STATE OF FLORIDA COUNTY OF PALM BEACH

WE, STATEWIDE LAND TITLE, INC., A TITLE INSURANCE COMPANY, AS DULY AUTHORIZED TO DO BUSINESS IN THE STATE OF FLORIDA DO HEREBY CERTIFY THAT PURSUANT TO F.S. 177-041, A PROPERTY INFORMATION REPORT AS DEFINED IN F.S. 627.7843 HAS BEEN PROVIDED BY STATEWIDE LAND TITLE, INC. DISCLOSING THE ENTITY VESTED WITH TITLE AND ALL UNSATISFIED AND UNRELEASED MORTGAGES OF RECORD. THE DEDICATION OF THIS PLAT IS EXECUTED BY ALL PARTIES DISCLOSED IN THE PROPERTY INFORMATION REPORT.

DATE: 7-12-18

PRESIDENT

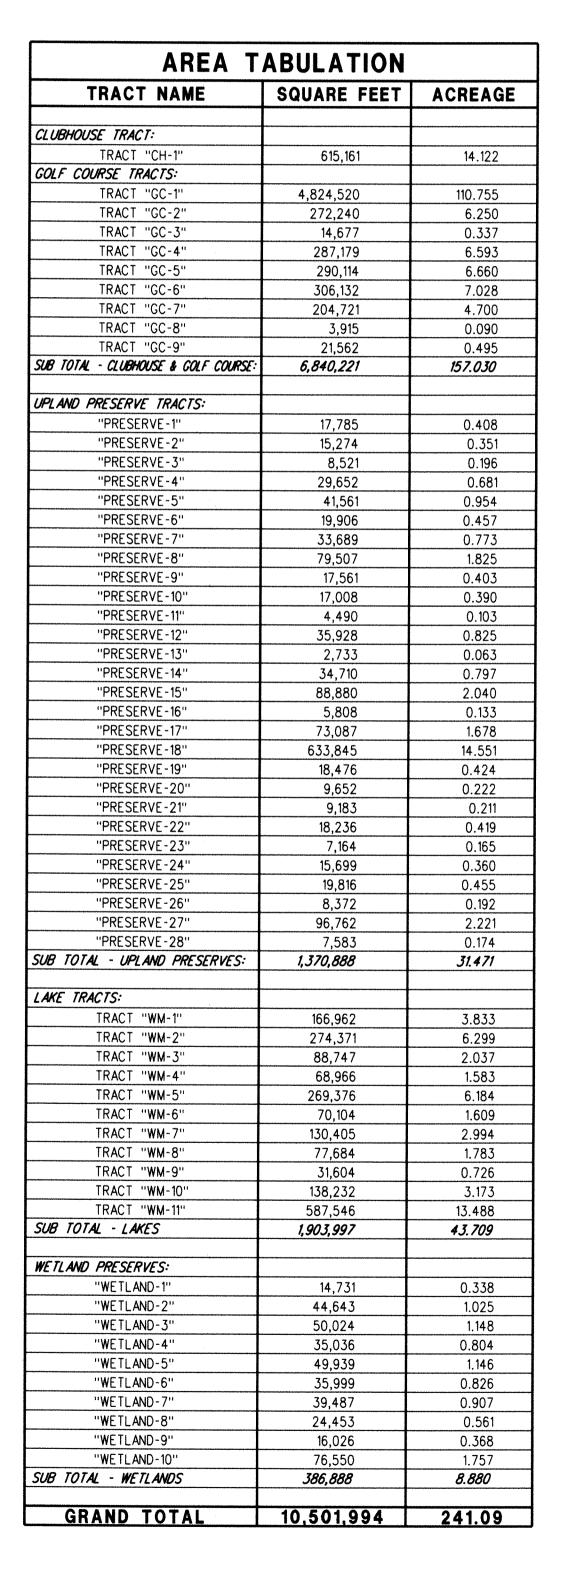

#### LEGEND:

DENOTES FND. 4"X4" CONC. MON. WITH DISK "PRM LB 4431"

DENOTES FND. 4"X4" CONC. MON. WITH

DENOTES FND. 4"X4" CONC. MON. WIDISK "PRM LB 7055"

DENOTES SET 5/8" IRON ROD WITH METAL CAP "PRM LB 4431"

DENOTES SET MAG NAIL & DISK "PRM LB 4431"

## **ABBREVIATIONS:**

C.M. = CONCRETE MONUMENT
CB = CHORD BEARING
CL = CHORD LENGTH
CONC. = CONCRETE

DELTA ANGLE

FORMERLY KNOWN AS

FOUND

FLORIDA POWER & LIGHT CO.

I.D. = IDENTIFICATION
L = LENGTH
L.M.E. = LAKE MAINTENANCE EASEMENT
MON. = MONUMENT
O.R.B. = OFFICIAL RECORD BOOK

P.B. = PLAT BOOK
P.B. Co. = PALM BEACH COUNTY
PGS. = PAGES
PRM = PERMANENT REFERENCE MONUMENT
R = RADIUS

R/W = RIGHT OF WAY
SUA = SEACOAST UTILITY AUTHORITY
W.B.E. = WETLAND BUFFER EASEMENT

### PLAT POSITION AND ORIENTATION

BEARINGS AND COORDINATES SHOWN HEREON ARE STATE PLANE
 DISTANCES SHOWN HEREON ARE GROUND DISTANCES, UNLESS OTHERWISE NOTED.
 UNITS: US SURVEY FEET
 SCALE FACTOR: 1.0000425395
 GROUND DISTANCE X SCALE FACTOR = GRID DISTANCE
 PROJECTION: TRANSVERSE MERCATOR

• DATUM: NORTH AMERICAN DATUM OF 1983 (1990 ADJUSTMENT)

# SURVEYOR & MAPPER'S NOTES:

ZONE: FLORIDA EAST

1.) BEARINGS AND COORDINATES SHOWN HEREON PERTAIN TO THE FLORIDA STATE PLANE COORDINATE SYSTEM AND ARE BASED ON THE NATIONAL GEODETIC SURVEY, NORTH AMERICAN DATUM OF 1983 (1990 ADJUSTMENT), FLORIDA STATE PLANE TRANSVERSE MERCATOR PROJECTION AND ARE RELATIVE TO THE EAST LINE OF THE NORTHEAST QUARTER OF SECTION 31, TOWNSHIP 41 SOUTH, RANGE 43 EAST, PALM BEACH COUNTY, FLORIDA, SAID LINE BEARS SOUTH 02°10'27" WEST.

2.) NOTICE: THIS PLAT, AS RECORDED IN ITS GRAPHIC FORM, IS THE OFFICIAL DEPICTION OF THE SUBDIVIDED LANDS DESCRIBED HEREIN AND WILL IN NO CIRCUMSTANCES BE SUPPLANTED IN AUTHORITY BY ANY OTHER GRAPHIC OR DIGITAL FORM OF THE PLAT. THERE MAY BE ADDITIONAL RESTRICTIONS THAT ARE NOT RECORDED ON THIS PLAT THAT MAY BE FOUND IN THE PUBLIC RECORDS OF THIS COUNTY.

3.) NO STRUCTURE OR BUILDING OR ANY KIND OF LANDSCAPING SHALL BE PLACED ON OR WITHIN ANY EASEMENT WITHOUT PRIOR WRITTEN CONSENT OF ALL EASEMENT BENEFICIARIES AND THE CITY ENGINEER.

4.) IN THOSE CASES WHERE EASEMENTS OF DIFFERENT TYPES CROSS OR OTHERWISE COINCIDE, DRAINAGE EASEMENTS SHALL HAVE FIRST PRIORITY, UTILITY EASEMENTS SHALL HAVE SECOND PRIORITY, ACCESS EASEMENTS SHALL HAVE THIRD PRIORITY, AND ALL OTHER EASEMENTS SHALL BE SUBORDINATE TO THESE WITH THEIR PRIORITIES BEING DETERMINED BY USE RIGHTS GRANTED.

5.) INSTRUMENTS SHOWN ON THIS PLAT ARE RECORDED IN THE PUBLIC RECORDS OF PALM BEACH COUNTY, FLORIDA.

6.) THIS INSTRUMENT WAS PREPARED BY ERIC CASASUS, P.S.M., IN AND FOR THE OFFICES OF LIDBERG LAND SURVEYING, INC., 675 WEST INDIANTOWN ROAD, SUITE 200, JUPITER, FLORIDA 33458, TELEPHONE (561) 746-8454.



	CAD.	AD. K:\UST \ 314143 \ 109-73 \ 17-029-306 \ 17-029-306.DGN							
	REF.	REF.							
	FLD.		FB.	PG	•		JOB	17-029-306	
<u>.</u>	OFF.	CASASUS				-	DATE	JULY 2018	
	CKD.	D.C.L.	SHEET	2	OF	23	DWG.	D17-029P	