




THIS INSTRUMENT PREPARED BY
 DAVID P. LINDLEY
 OF
CAULFIELD and WHEELER, INC.
 SURVEYORS - ENGINEERS - PLANNERS
 7900 GLADES ROAD, SUITE 100
 BOCA RATON, FLORIDA 33434 - (561)392-1991
 CERTIFICATE OF AUTHORIZATION NO. LB3591

FIELDS AT GULFSTREAM POLO PUD - PLAT FOUR

A PLANNED UNIT DEVELOPMENT
 BEING A REPLAT OF LOTS 77 THROUGH 120, LOTS 135 THROUGH 220, LOTS 299 THROUGH 308, TRACTS L-6 THROUGH L-12, TRACTS S4, S5 AND REC,
 FIELDS AT GULFSTREAM POLO PUD - PLAT TWO, AS RECORDED IN PLAT BOOK 125, PAGES 130 THROUGH 137,
 TOGETHER WITH
 TRACT S10, FIELDS AT GULFSTREAM POLO PUD - PLAT THREE, AS RECORDED IN PLAT BOOK 127, PAGES 162 THROUGH 176,
 ALL OF THE PUBLIC RECORDS OF PALM BEACH COUNTY, FLORIDA.
 LYING IN SECTION 29, TOWNSHIP 44 SOUTH, RANGE 42 EAST, PALM BEACH COUNTY, FLORIDA

158

SHEET 5 OF 9

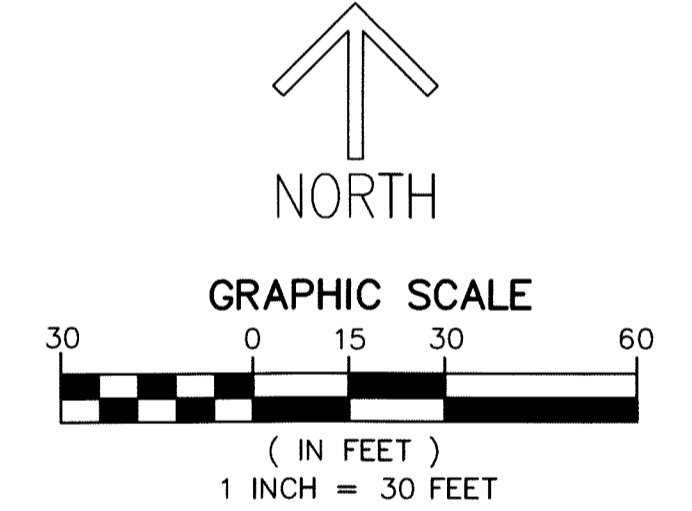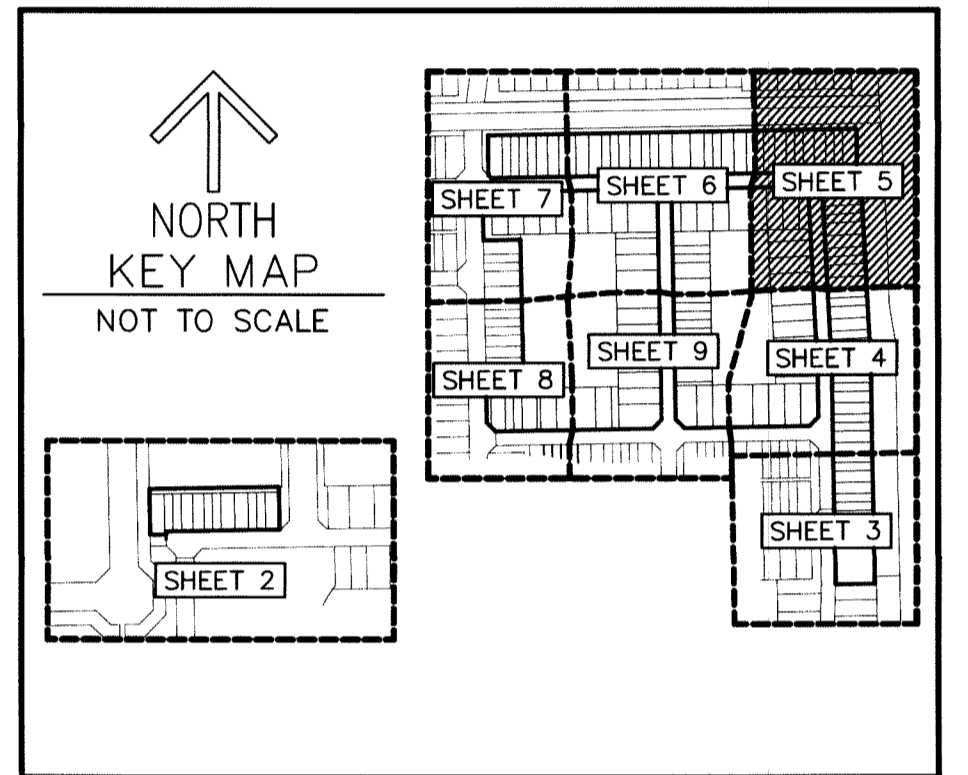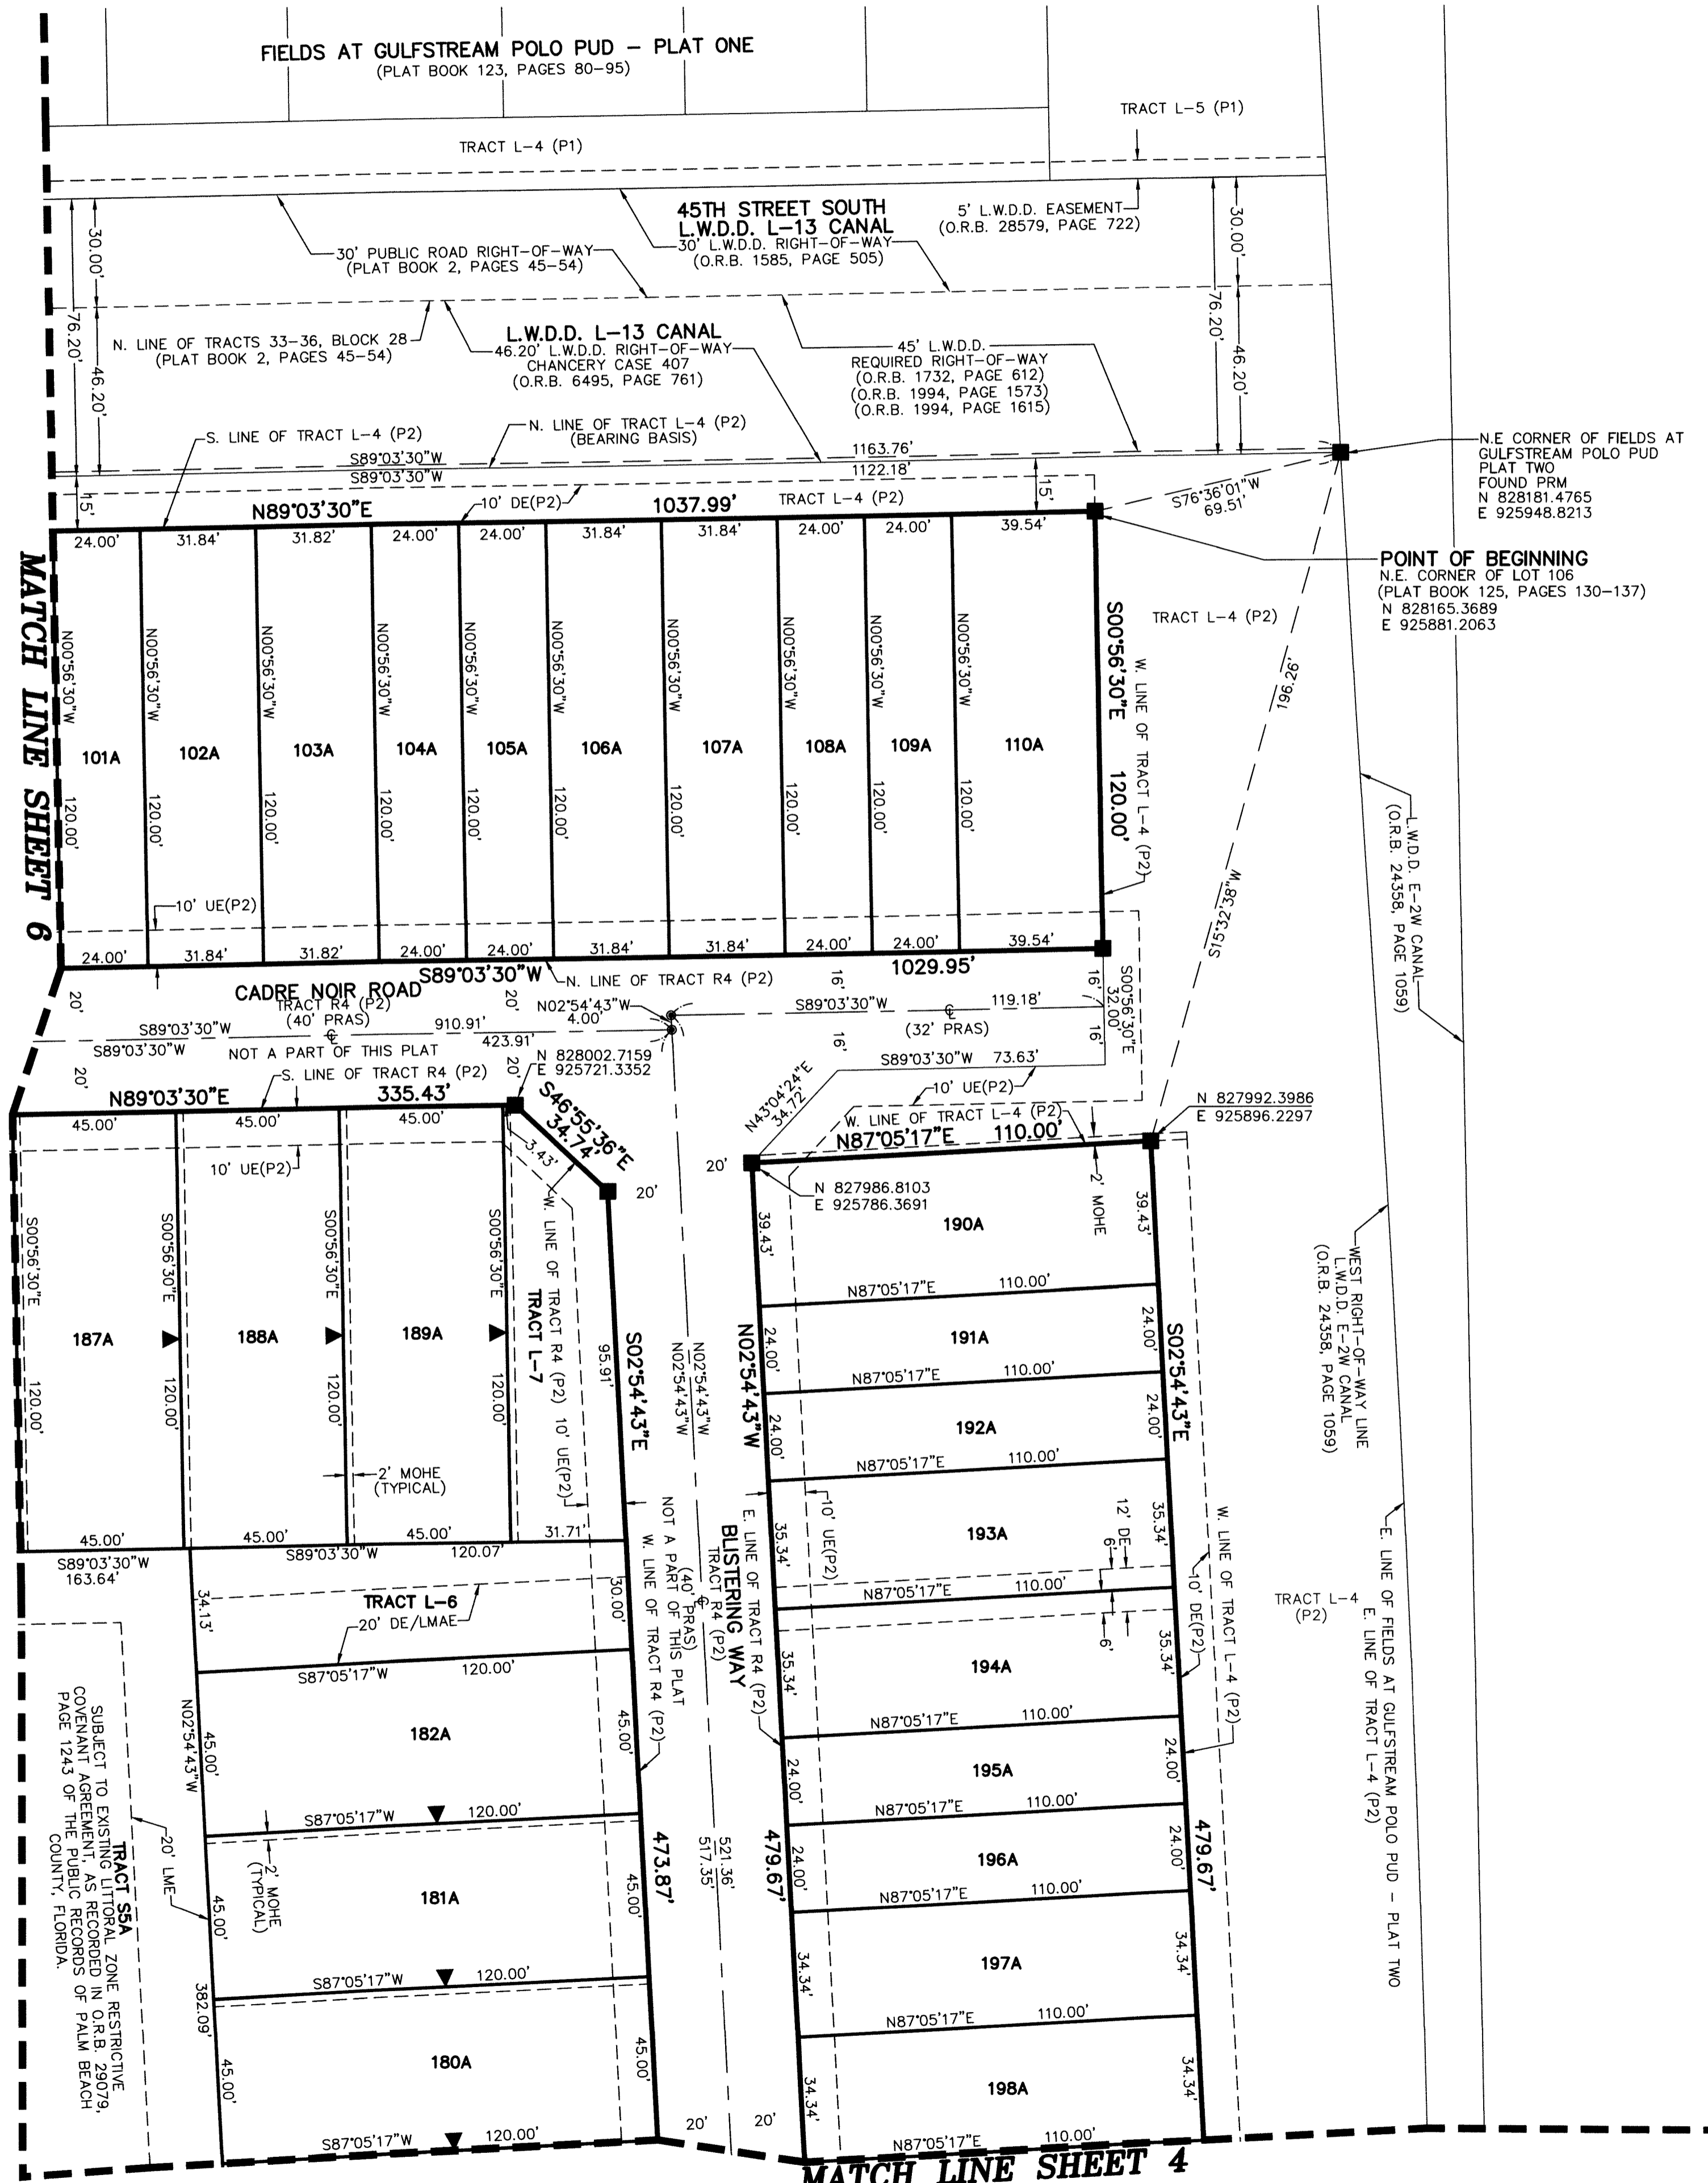

NOTES
COORDINATES, BEARINGS AND DISTANCES
 COORDINATES SHOWN ARE GRID
 DATUM = NAD 83 (90 ADJUSTMENT)
 ZONE = FLORIDA EAST
 LINEAR UNIT = US SURVEY FEET
 COORDINATE SYSTEM 1983 STATE PLANE
 TRANSVERSE MERCATOR PROJECTION
 SCALE FACTOR = 1.0000236
 ALL DISTANCES ARE GROUND, UNLESS OTHERWISE NOTED
 GROUND DISTANCE X SCALE FACTOR = GRID DISTANCE
 BEARINGS AS SHOWN HEREON ARE GRID DATUM,
 NAD 83 (90 ADJUSTMENT), FLORIDA EAST ZONE.

LEGEND/ABBREVIATIONS

- CL - CENTERLINE
- Δ - DELTA (CENTRAL ANGLE)
- CB - CHORD BEARING
- CD - CHORD DISTANCE
- DE - DRAINAGE EASEMENT
- E - EASTING (WHEN USED WITH COORDINATES)
- L - ARC LENGTH
- LAE - LIMITED ACCESS EASEMENT
- LB - LICENSED BUSINESS
- LMAE - LAKE MAINTENANCE ACCESS EASEMENT
- LME - LAKE MAINTENANCE EASEMENT
- L.W.D. - LAKE WORTH DRAINAGE DISTRICT
- N - NORTHING (WHEN USED WITH COORDINATES)
- MOHE - MAINTENANCE AND OVERHANG EASEMENT
- O.R.B. - OFFICIAL RECORD BOOK
- PC - POINT OF CURVATURE
- PRAS - PRIVATE RESIDENTIAL ACCESS STREET
- PNT - POINT OF NON TANGENCY
- PT - POINT OF TANGENCY
- PBCUE - PALM BEACH COUNTY UTILITY EASEMENT
- (P1) - FIELDS AT GULFSTREAM POLO PUD - PLAT ONE (PLAT BOOK 123, PAGES 80-95)
- (P2) - FIELDS AT GULFSTREAM POLO PUD - PLAT TWO (PLAT BOOK 125, PAGES 130-137)
- (P3) - FIELDS AT GULFSTREAM POLO PUD - PLAT THREE (PLAT BOOK 127, PAGES 162-176)
- R - RADIUS
- UE - UTILITY EASEMENT
- SWE - SIDEWALK EASEMENT
- ▲ - INDICATES "ZERO" SIDE OF LOT LINE
- PRM - DENOTES SET PERMANENT REFERENCE MONUMENT 4" x 4" x 24" CONCRETE MONUMENT WITH ALUMINUM DISK STAMPED "C&W PRM LB3591"
- PCP - DENOTES PERMANENT CONTROL POINT