
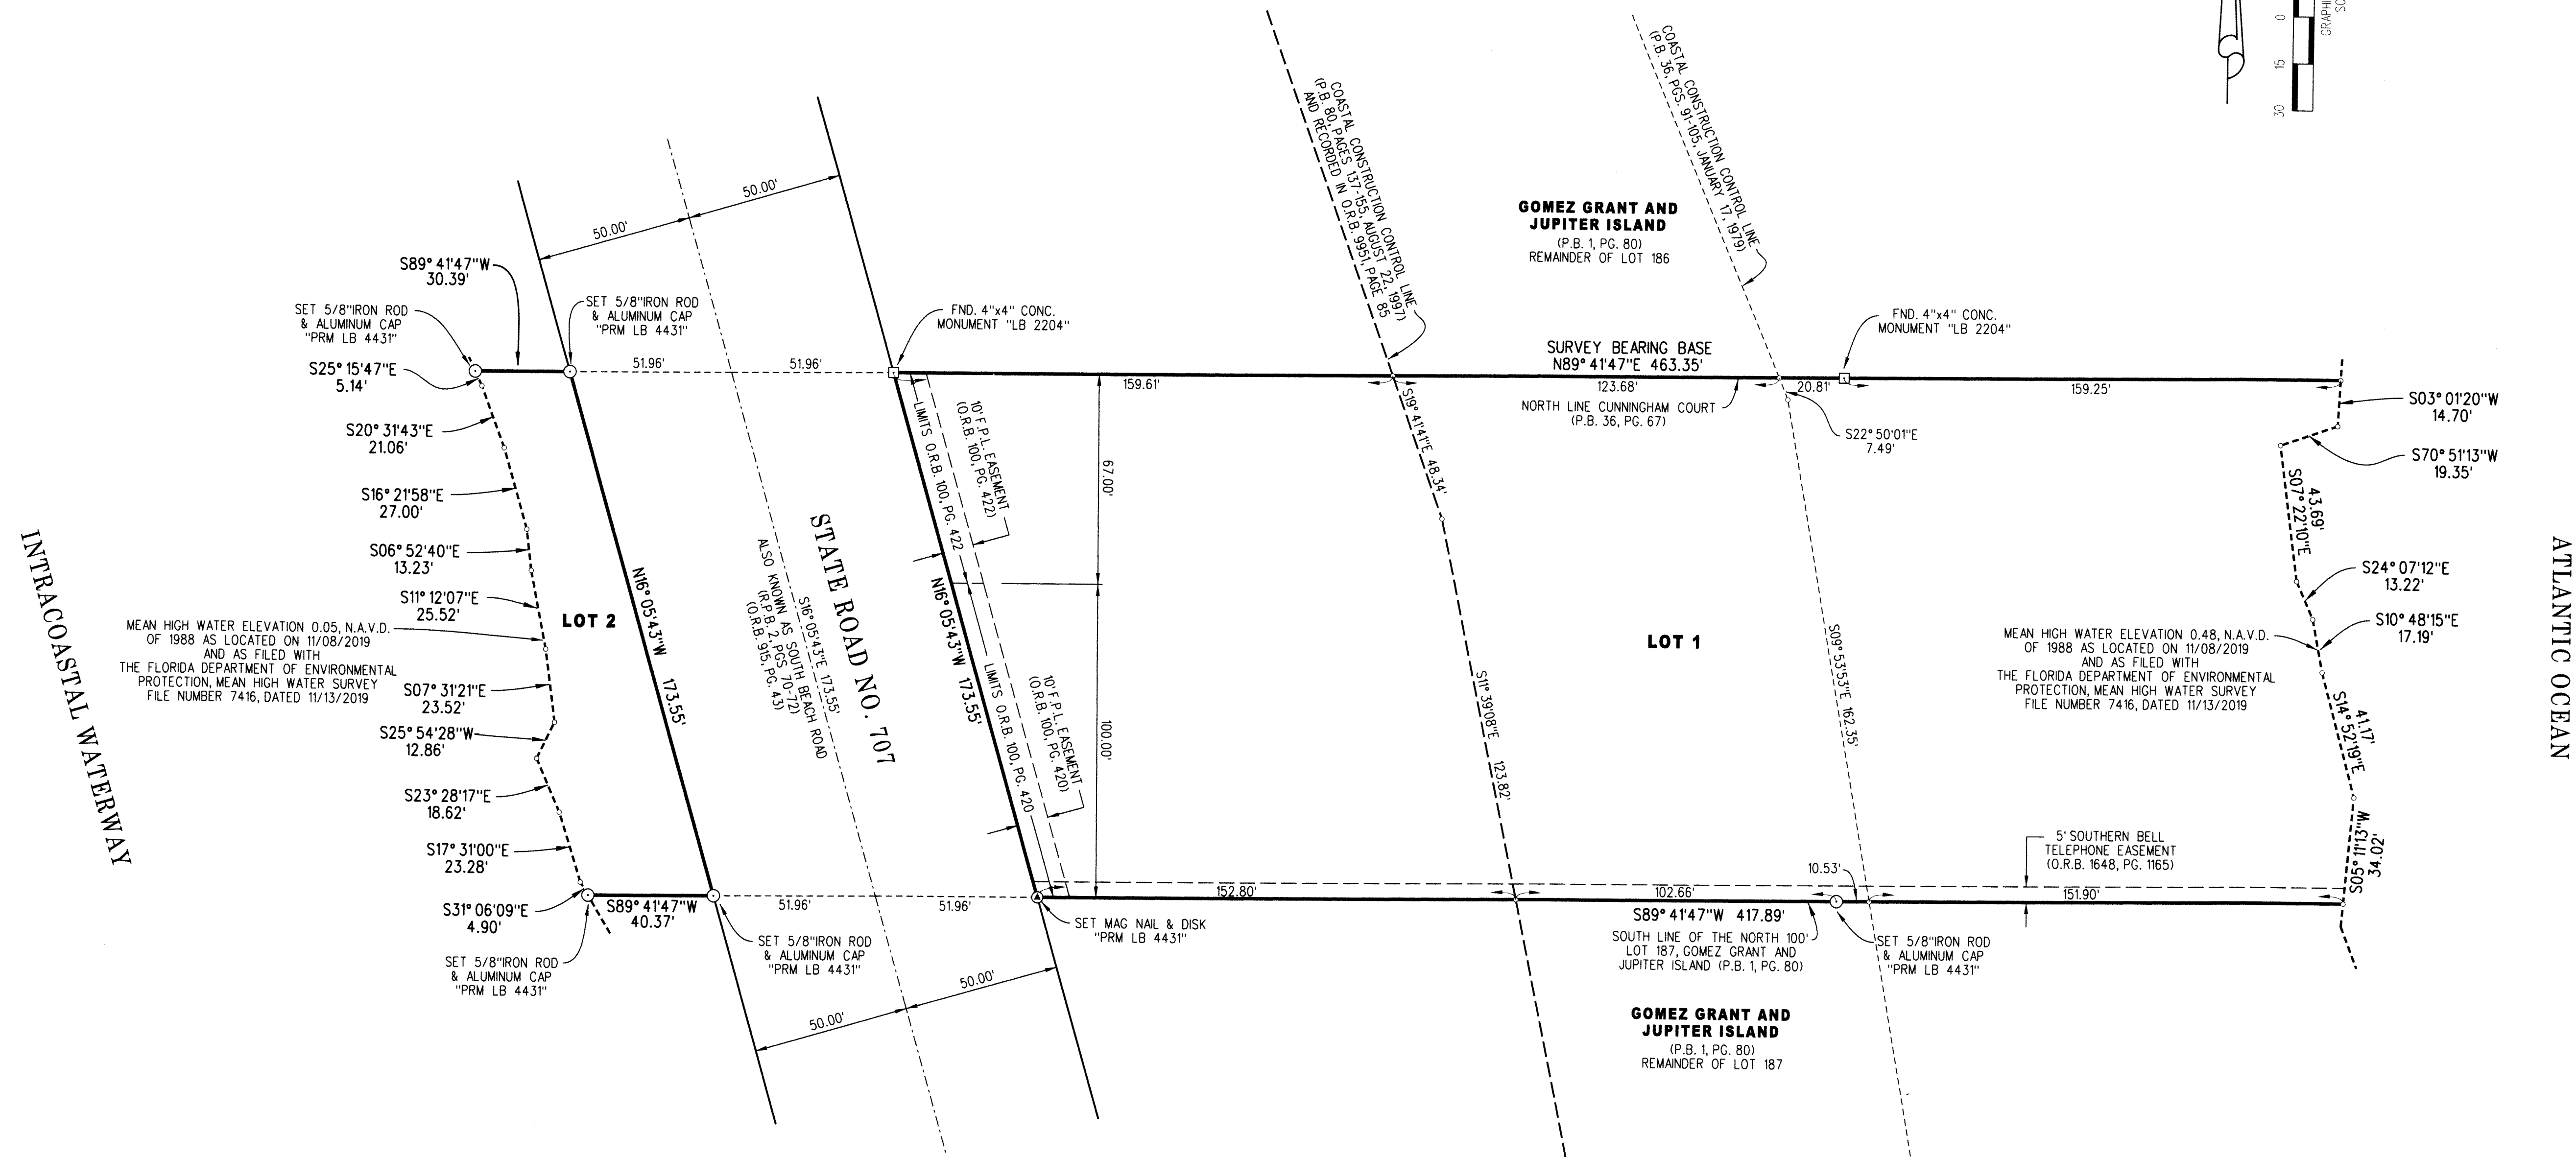


# BLOWING ROCKS

BEING A REPLAT OF ALL OF CUNNINGHAM COURT, AS RECORDED IN PLAT BOOK 36, PAGE 67 AND THE NORTH 100 FEET OF LOT 187 OF GOMEZ GRANT AND JUPITER ISLAND, AS RECORDED IN PLAT BOOK 1, PAGE 80, ALL OF THE PUBLIC RECORDS OF PALM BEACH COUNTY, FLORIDA, LYING IN SECTION 30, TOWNSHIP 40 SOUTH, RANGE 43 EAST, VILLAGE OF TEQUESTA, PALM BEACH COUNTY, FLORIDA.

MARCH 2020 SHEET 2 OF 2

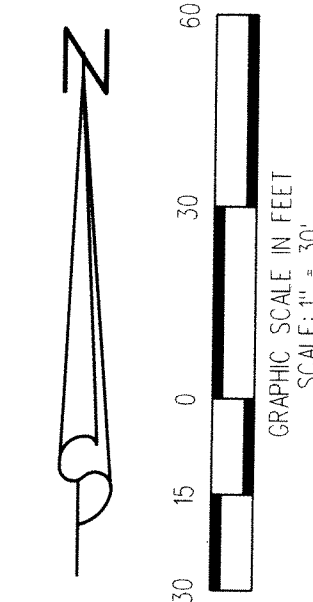

## LEGEND / ABBREVIATIONS

- § = CENTERLINE
- C.F.N. = CLERK'S FILE NUMBER
- ELEV. = ELEVATION
- FND. = FOUND
- F.P.L. = FLORIDA POWER & LIGHT
- I.R. = IRON ROD
- N.A.D. = NORTH AMERICAN DATUM
- N.A.V.D. = NORTH AMERICAN VERTICAL DATUM
- O.R.B. = OFFICIAL RECORD BOOK
- P.B. = PLAT BOOK
- PG. = PAGE
- P.R.M. = PERMANENT REFERENCE MONUMENT
- P.S.M. = PROFESSIONAL SURVEYOR AND MAPPER
- R.P.B. = ROAD PLAT BOOK
- U.E. = UTILITY EASEMENT

**LIDBERG LAND SURVEYING, INC.**  
 675 West Indiantown Road, Suite 200,  
 Jupiter, Florida 33458 TEL: 561-746-8454

CAD.	K:\JUST \ 304043 \ 36-67 \ 17-036 \ 17-036B-306 \ 17-036B-306.DGN		
REF.			
FLD.	A.M.	FB.	PG.
OFF.	R.J.W.	746	56
CKD.	D.C.L.	SHEET	2 OF 2
		JOB	17-036B-306
		DATE	OCTOBER 2018
		DWG.	D17-036P