


FIELDS AT GULFSTREAM POLO PUD - PLAT EIGHT

A PLANNED UNIT DEVELOPMENT
 BEING A REPLAT OF A PORTION OF PARCEL A, FIELDS AT GULFSTREAM POLO PUD - PLAT ONE, AS RECORDED IN PLAT BOOK 123, PAGES 80 THROUGH 95 OF THE PUBLIC RECORDS OF PALM BEACH COUNTY, FLORIDA, LYING IN SECTION 29, TOWNSHIP 44 SOUTH, RANGE 42 EAST, PALM BEACH COUNTY, FLORIDA

THIS INSTRUMENT PREPARED BY
 DAVID P. LINDLEY



OF
CAULFIELD and WHEELER, INC.
 SURVEYORS - ENGINEERS - PLANNERS
 7900 GLADES ROAD, SUITE 100
 BOCA RATON, FLORIDA 33434 - (561)392-1991
 CERTIFICATE OF AUTHORIZATION NO. LB3591

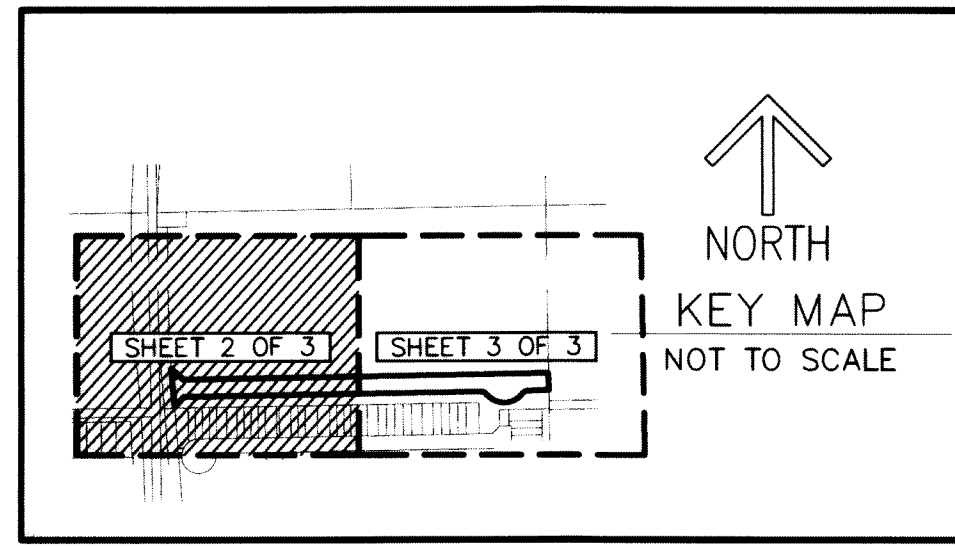

117

SHEET 2 OF 3

NOTES
COORDINATES, BEARINGS AND DISTANCES
 COORDINATES SHOWN ARE GRID
 DATUM = NAD 83 (90 ADJUSTMENT)
 ZONE = FLORIDA EAST
 LINEAR UNIT = US SURVEY FEET
 COORDINATE SYSTEM 1983 STATE PLANE
 TRANSVERSE MERCATOR PROJECTION
 ALL DISTANCES ARE GROUND
 SCALE FACTOR = 1.0000236
 GROUND DISTANCE X SCALE FACTOR = GRID DISTANCE
 BEARINGS AS SHOWN HEREON ARE GRID DATUM,
 NAD 83 (90 ADJUSTMENT), FLORIDA EAST ZONE.

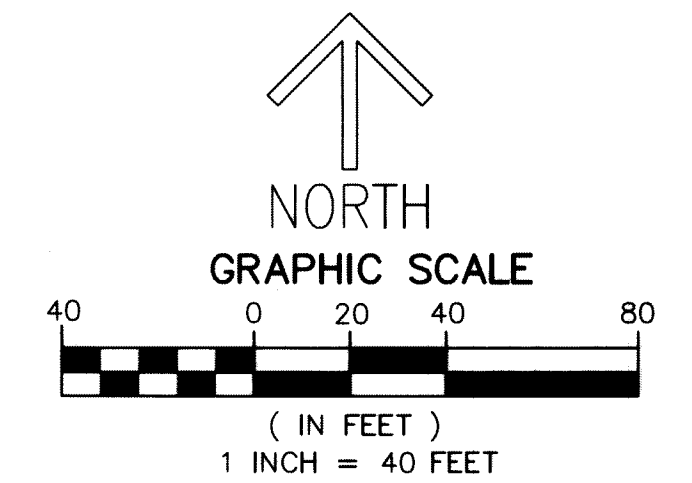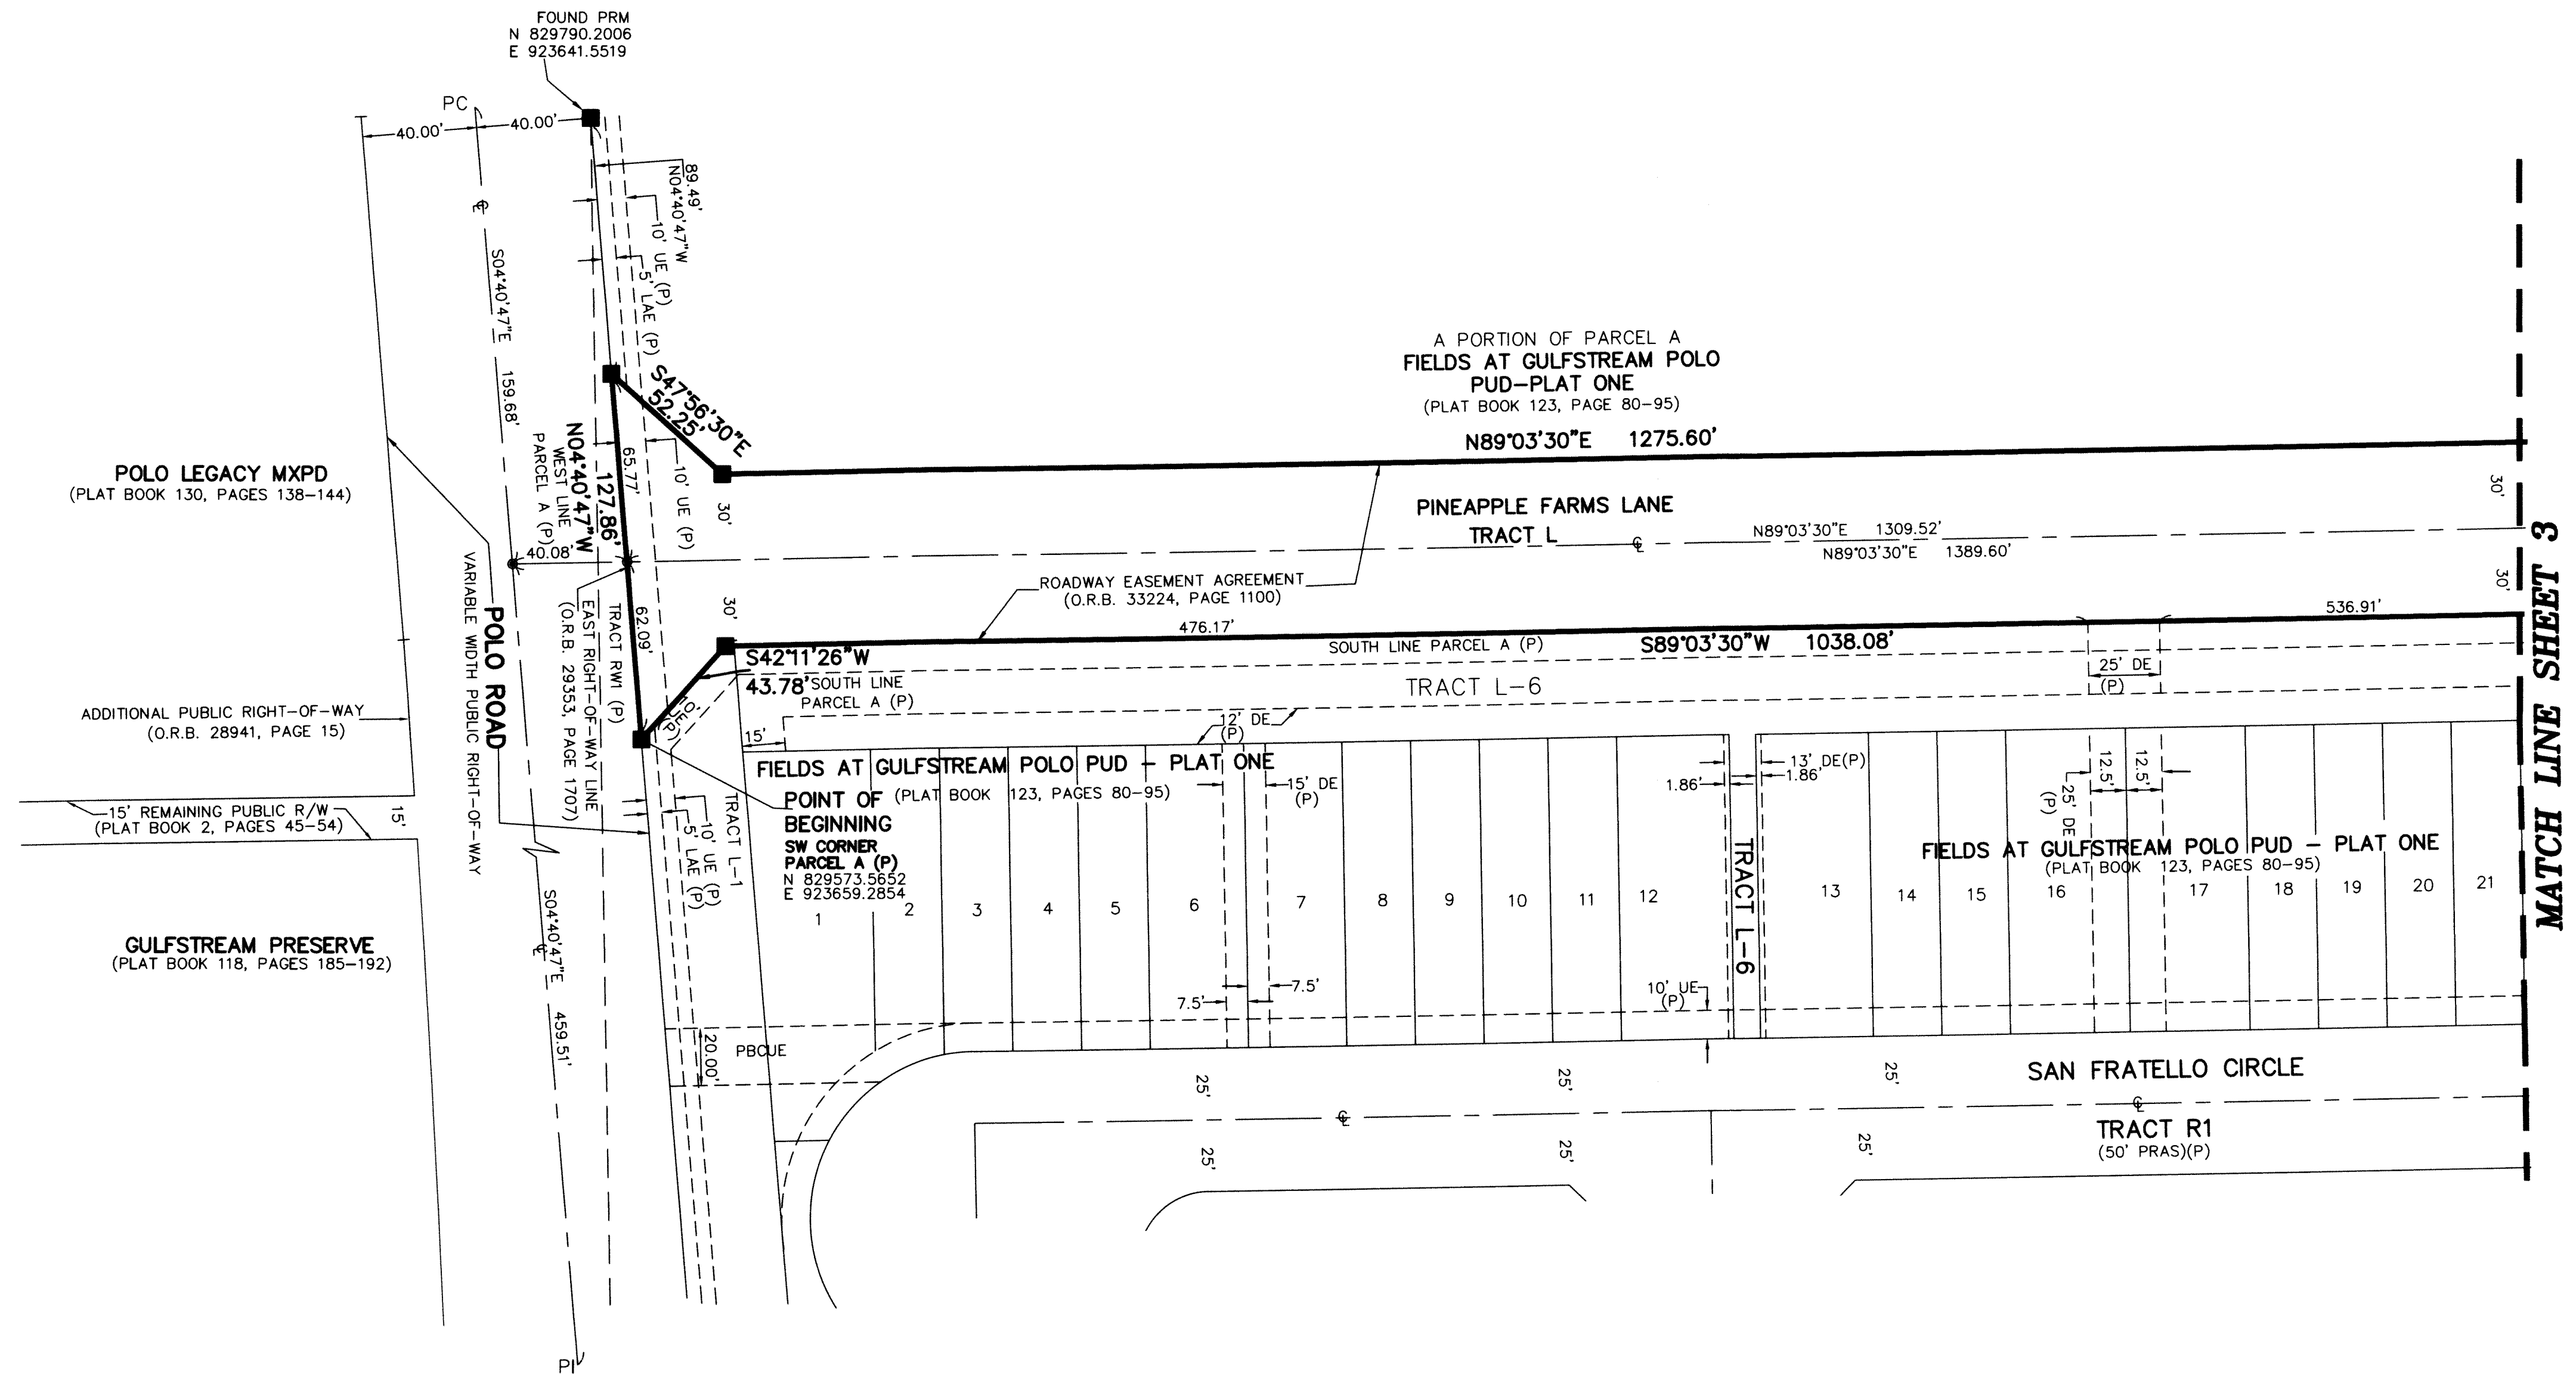

- LEGEND/ABBREVIATIONS**
- CL - CENTERLINE
 - CA - DELTA (CENTRAL ANGLE)
 - (C) - CALCULATED
 - CB - CHORD BEARING
 - CD - CHORD DISTANCE
 - DE - DRAINAGE EASEMENT
 - E - EASTING (WHEN USED WITH COORDINATES)
 - L - ARC LENGTH
 - LB - LICENSED BUSINESS
 - L.W.D. - LAKE WORTH DRAINAGE DISTRICT
 - N - NORTHING (WHEN USED WITH COORDINATES)
 - NAD - NORTH AMERICAN DATUM
 - MOHE - MAINTENANCE AND OVERHANG EASEMENT
 - MXPD - MIXED USE PLANNED DEVELOPMENT
 - O.R.B. - OFFICIAL RECORD BOOK
 - PBCUE - PALM BEACH COUNTY UTILITY EASEMENT
 - PC - POINT OF CURVATURE
 - PI - POINT OF INTERSECTION
 - PNT - POINT OF NON TANGENCY
 - PT - POINT OF TANGENCY
 - PRAS - PRIVATE RESIDENTIAL ACCESS STREET
 - PUD - PLANNED UNIT DEVELOPMENT
 - R - RADIUS
 - UE - UTILITY EASEMENT
 - PRM - DENOTES SET PERMANENT REFERENCE MONUMENT
 4" x 4" x 24" CONCRETE MONUMENT WITH
 ALUMINUM DISK STAMPED "C&W PRM LB3591"
 - PCP - DENOTES SET PERMANENT CONTROL POINT
 NAIL AND METAL DISK STAMPED "PCP LB3591"
 - (P) - FIELDS AT GULFSTREAM POLO PUD -
 PLAT ONE, AS RECORDED IN PLAT
 BOOK 123, PAGES 80 THROUGH 95