


OAKS OF WESTLAKE - PHASE I

BEING IN PART A REPLAT OF ALL OF OPEN SPACE TRACT #5 AND A PORTION OF TRACT "A", PINES OF WESTLAKE - PHASE I, PLAT BOOK 136, PAGES 3 THROUGH 21, INCLUSIVE, PUBLIC RECORDS OF PALM BEACH COUNTY, FLORIDA, AND A PORTION OF SECTIONS 5 AND 8, TOWNSHIP 43 SOUTH, RANGE 41 EAST, CITY OF WESTLAKE, PALM BEACH COUNTY, FLORIDA.

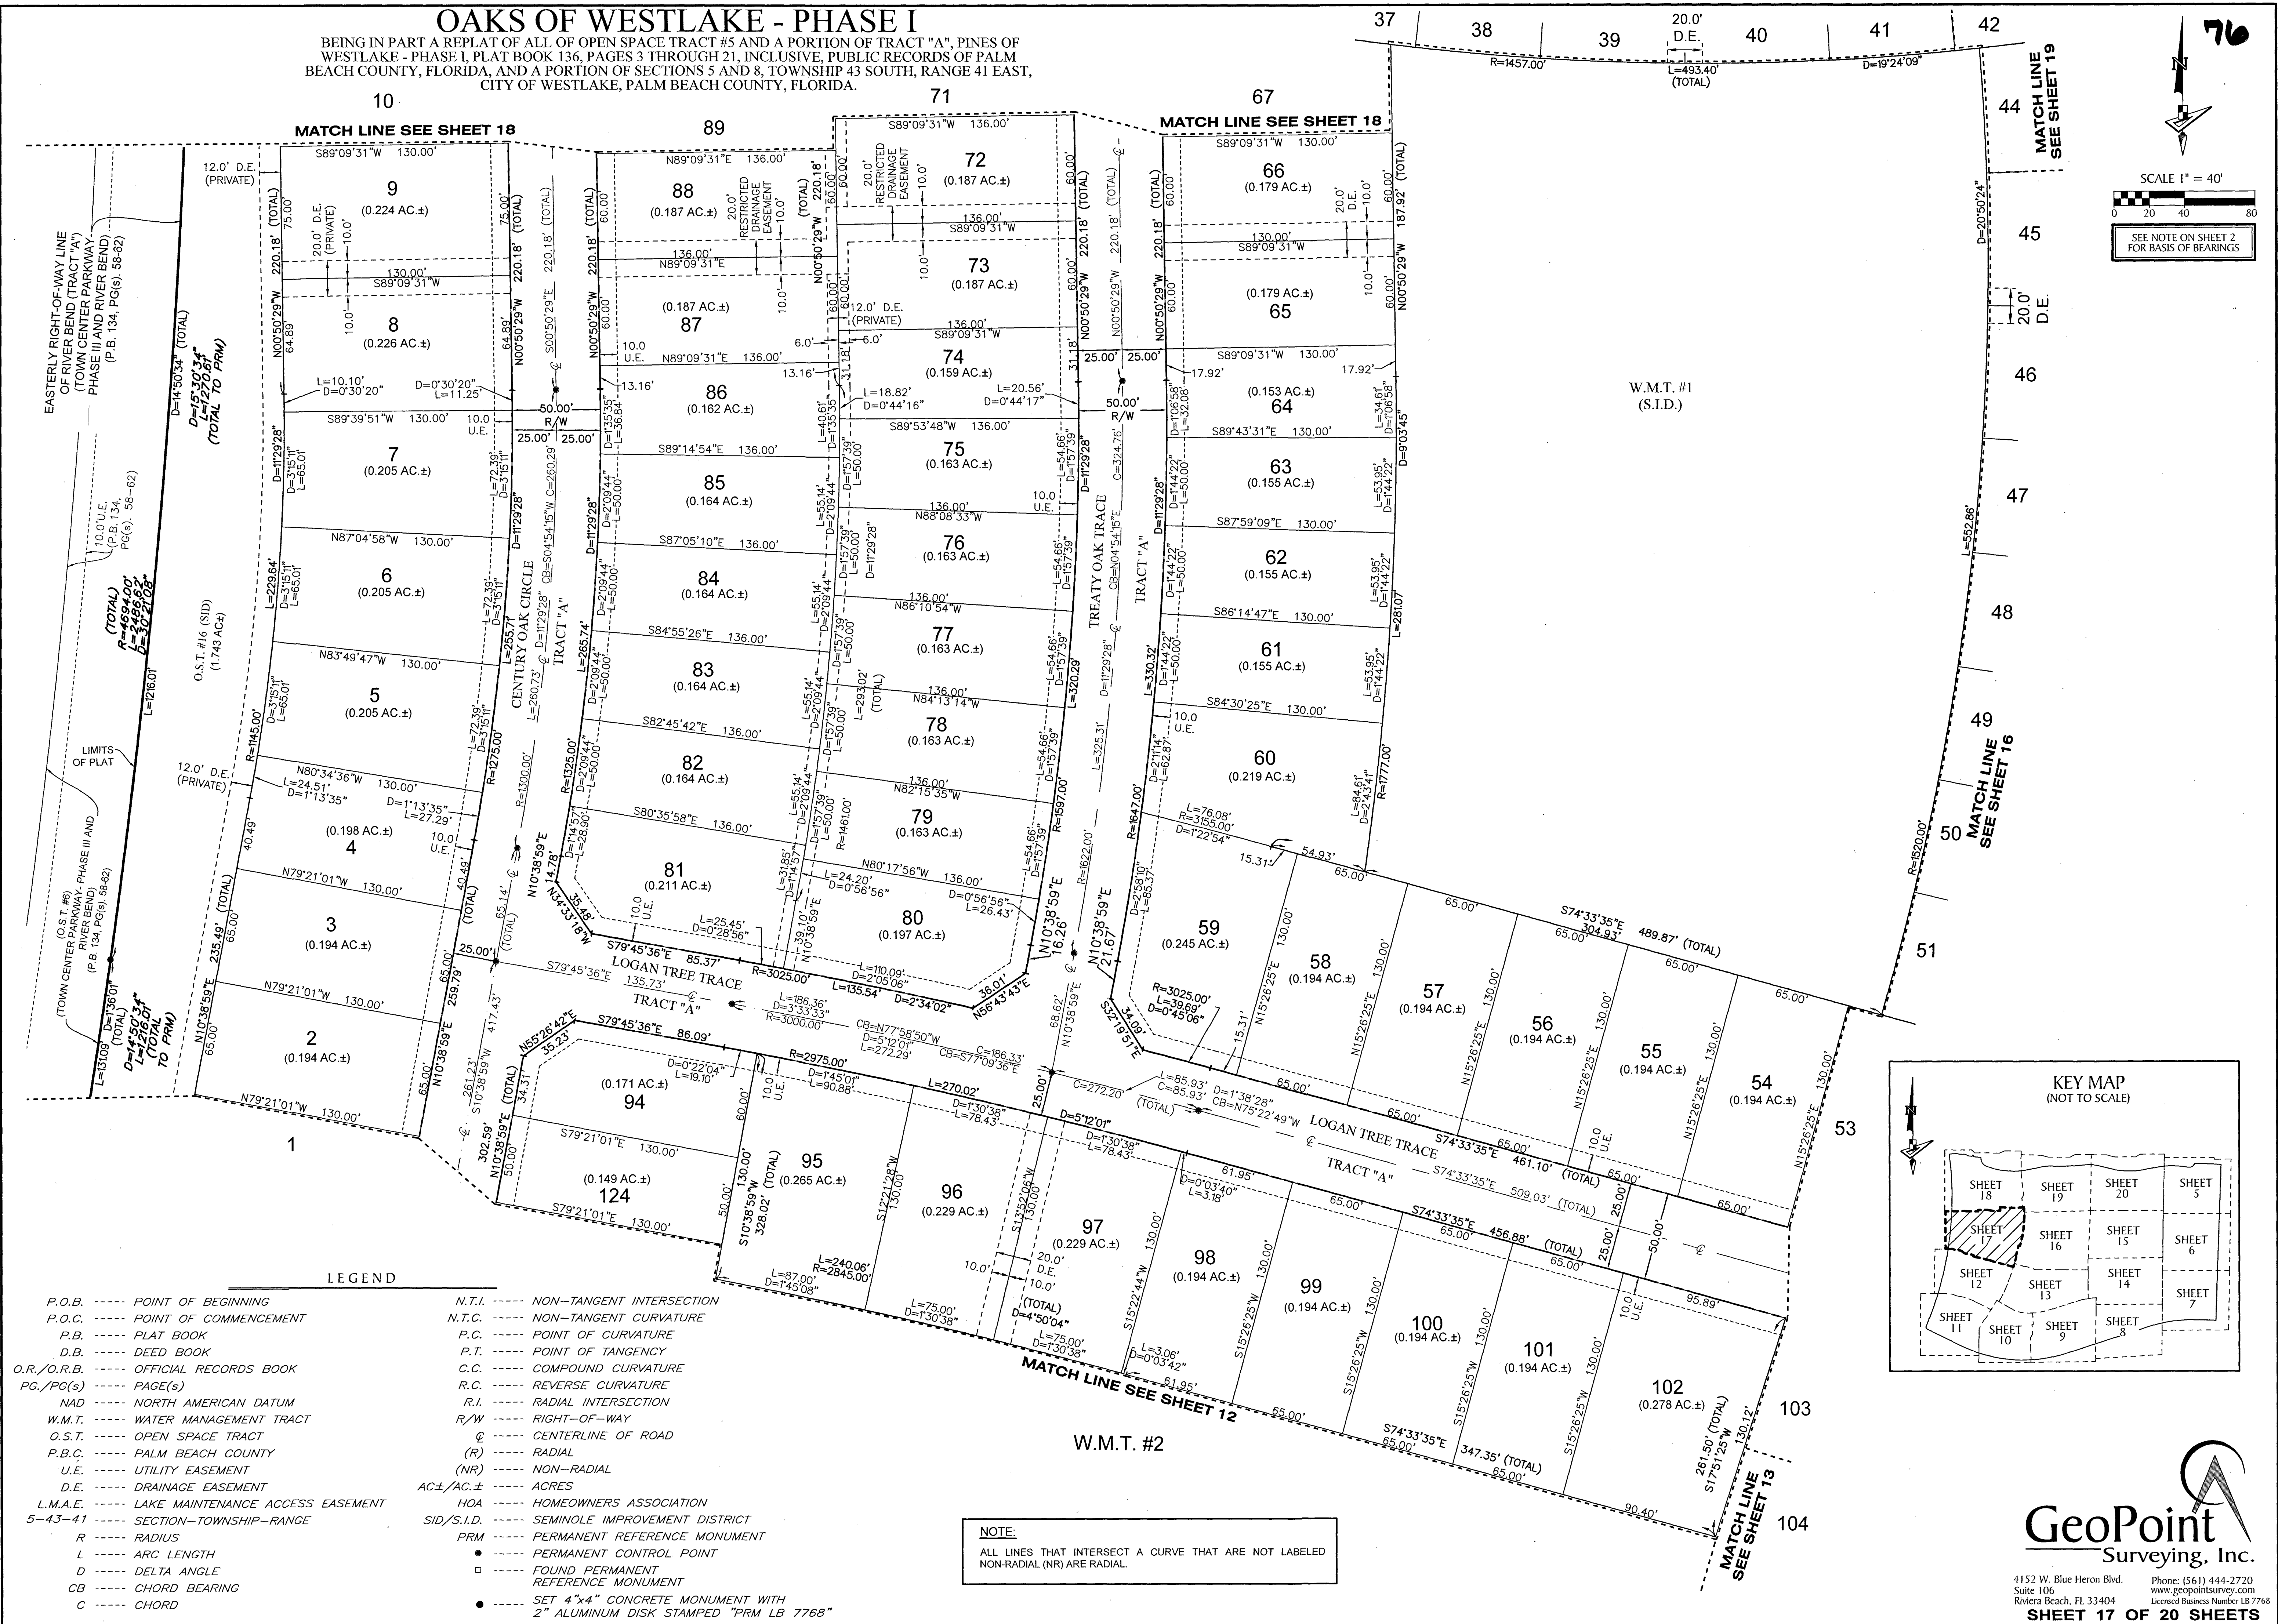


76

SCALE 1" = 40'

0 20 40 80

SEE NOTE ON SHEET 2 FOR BASIS OF BEARINGS

KEY MAP
(NOT TO SCALE)

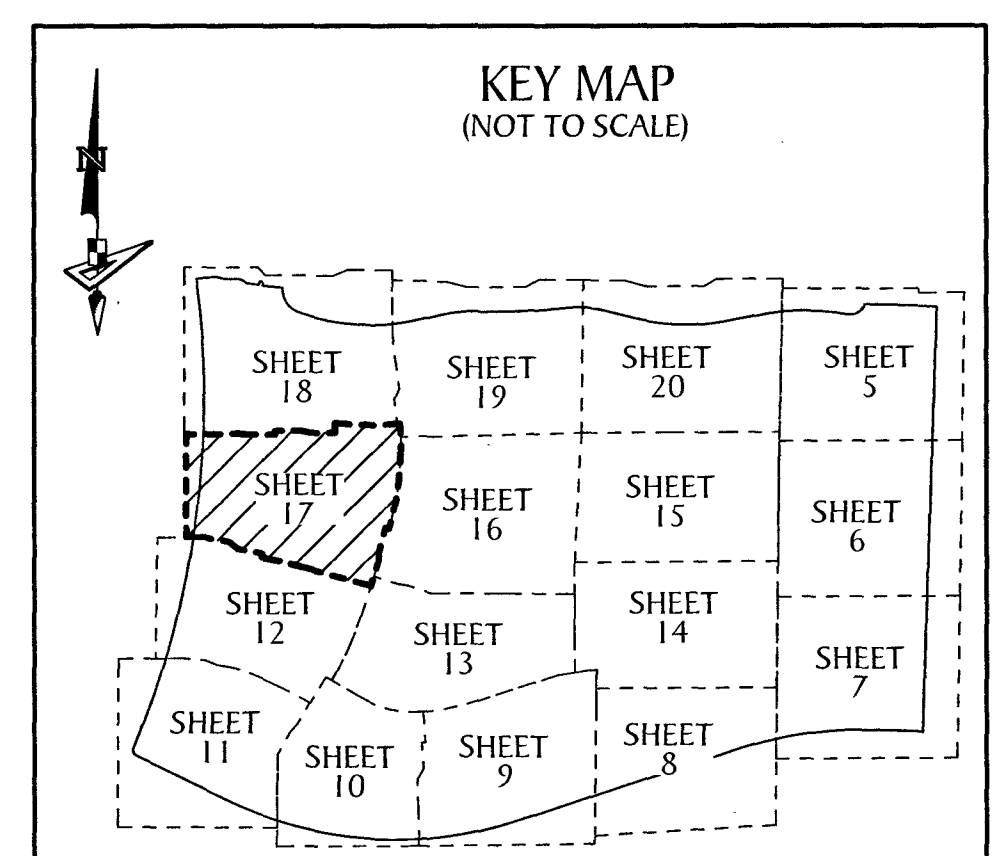

GeoPoint
Surveying, Inc.

4152 W. Blue Heron Blvd.
Suite 106
Riviera Beach, FL 33404
Phone: (561) 444-2720
www.geopointsurvey.com
Licensed Business Number LB 7768

SHEET 17 OF 20 SHEETS