




NORTH

SHEET 2

SHEET 3

SHEET 4

KEY MAP
(NOT TO SCALE)

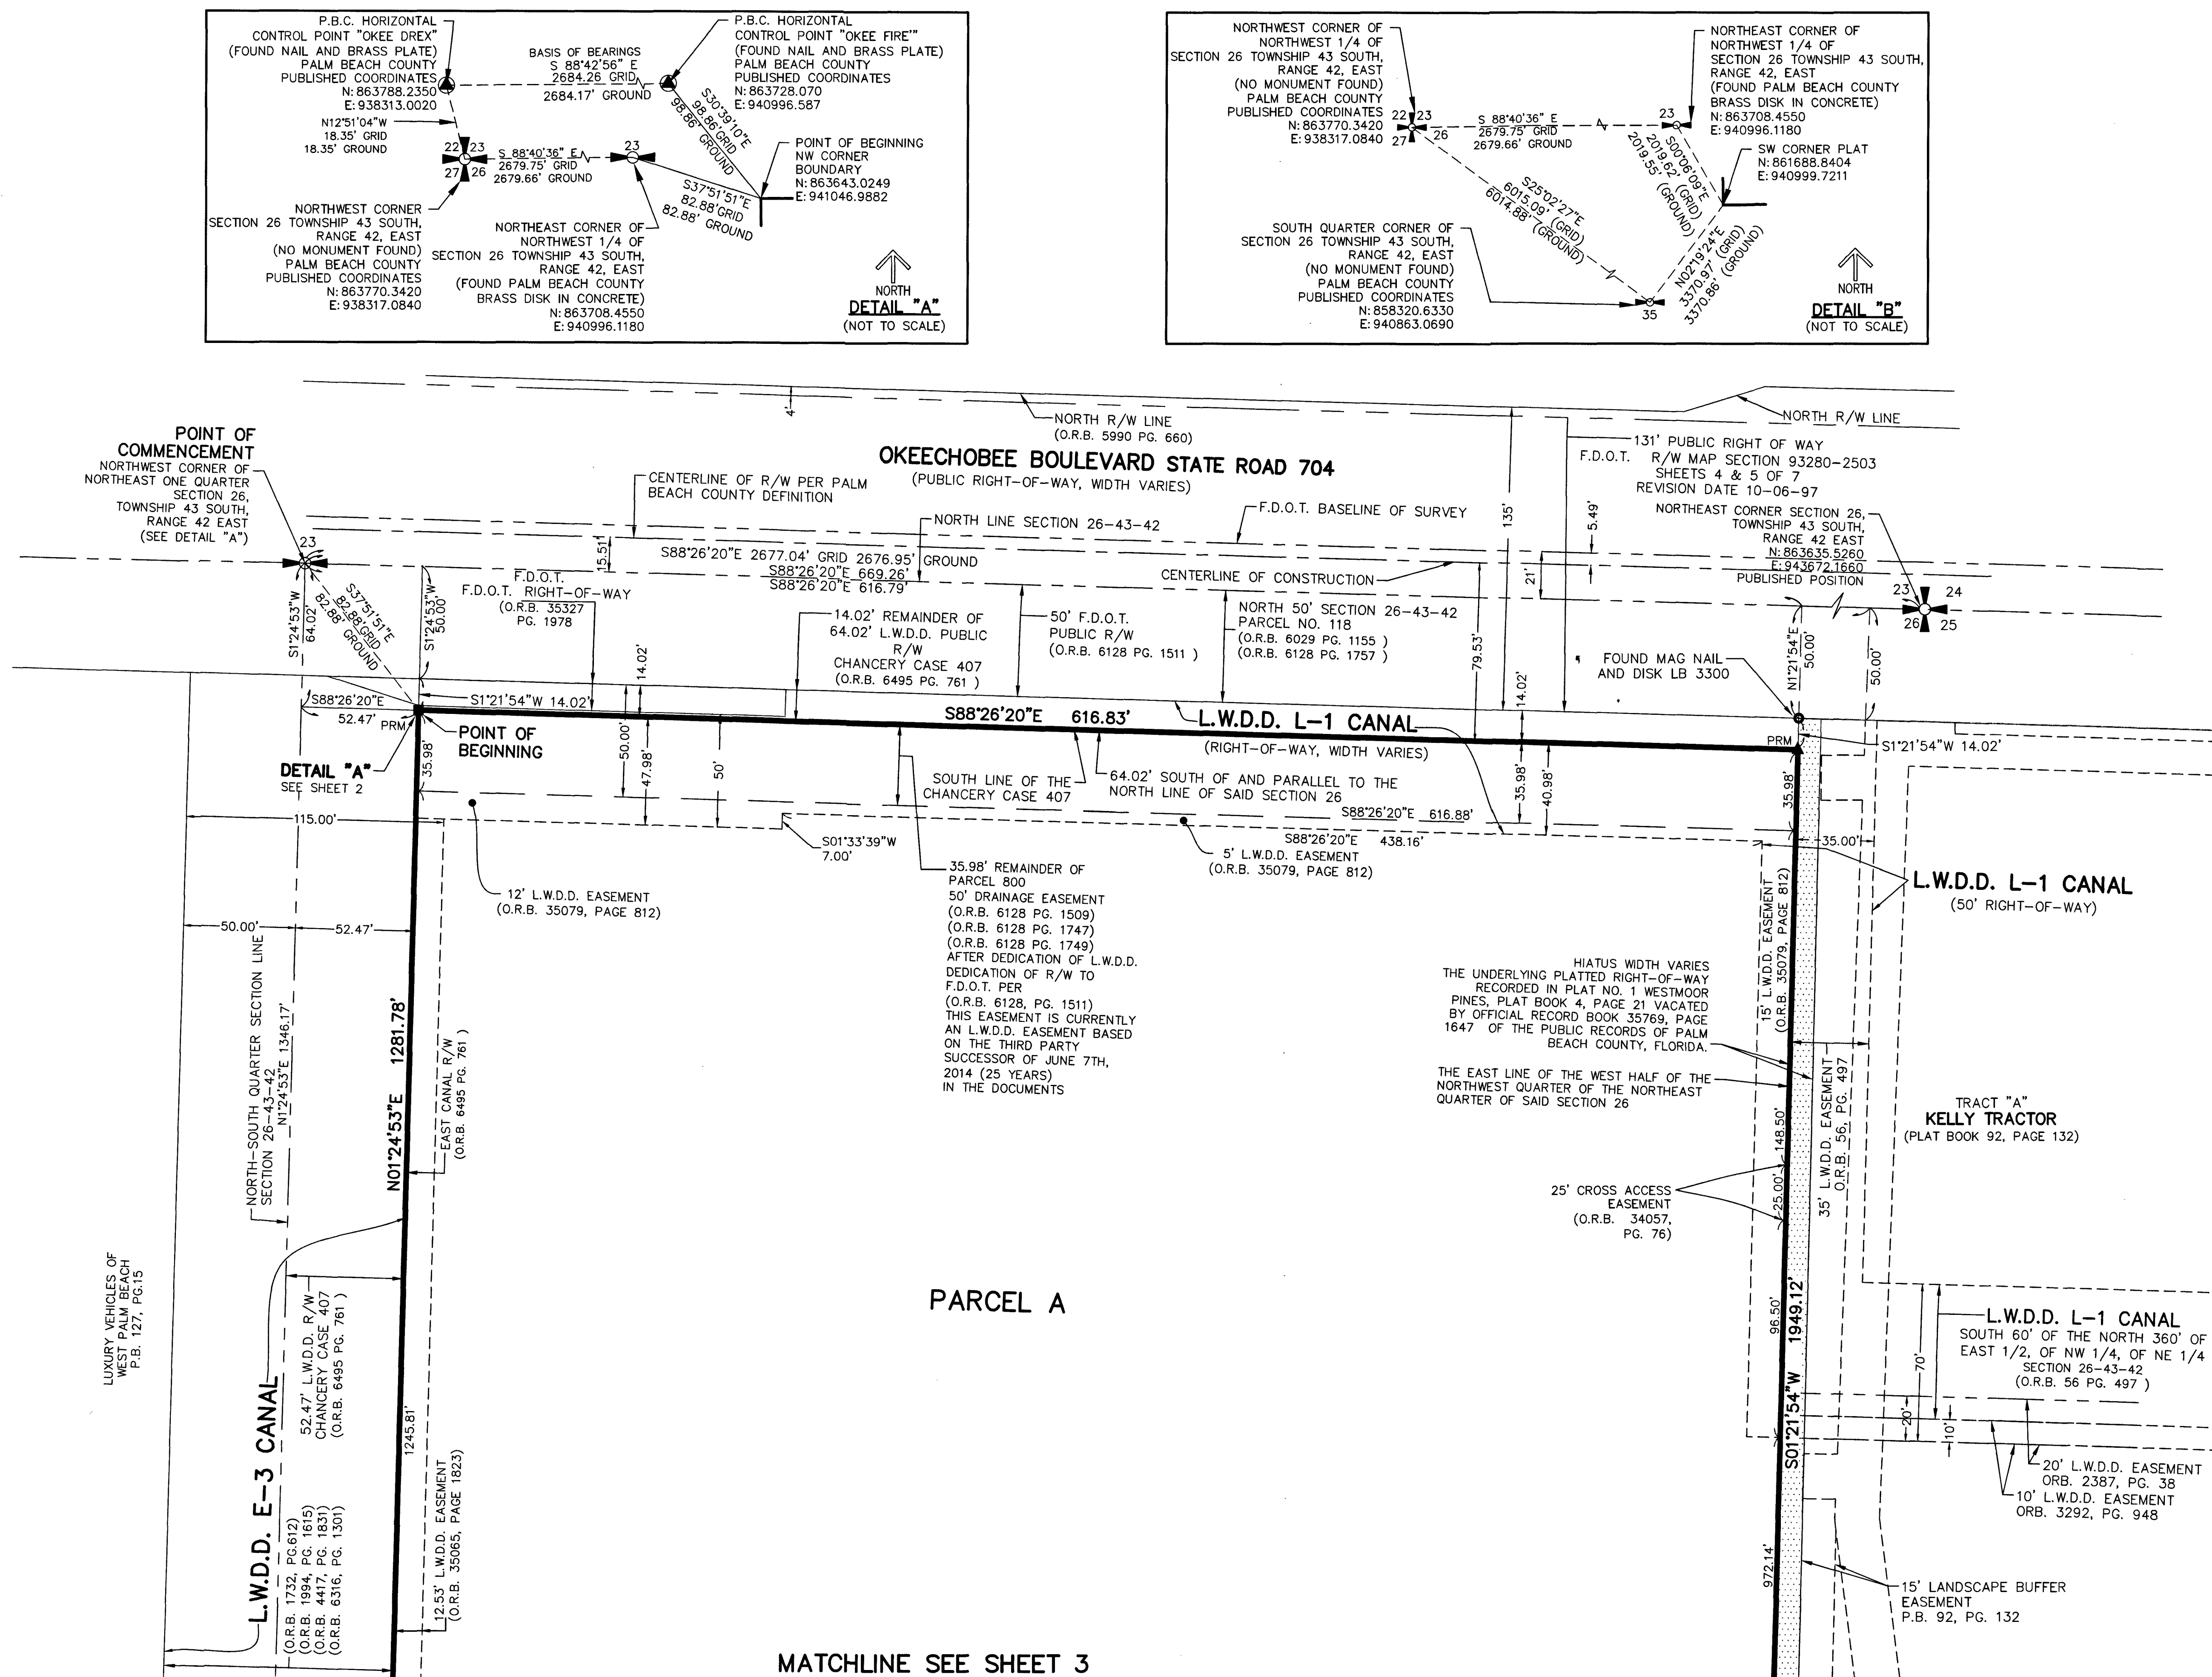

LEGEND / ABBREVIATIONS

C — CENTERLINE
 Δ — DELTA (CENTRAL ANGLE)
 CB — CHORD BEARING
 CD — CHORD DISTANCE
 DE — DRAINAGE EASEMENT
 E — EASTING (WHEN USED WITH COORDINATES)
 F.D.O.T. — FLORIDA DEPARTMENT OF TRANSPORTATION
 L — ARC LENGTH
 LAE — LIMITED ACCESS EASEMENT
 LBE — LANDSCAPE BUFFER EASEMENT
 P.B. — PLAT BOOK
 PG. — PAGE
 P.B.C. — PALM BEACH COUNTY
 LBE — LANDSCAPE BUFFER EASEMENT
 W.D.D. — LAKE WORTH DRAINAGE DISTRICT
 MUPD — MIXED USE PLANNED DEVELOPMENT
 N — NORTHING (WHEN USED WITH COORDINATES)
 O.R. — ORIGINAL RECORD BOOK
 PECUE — PALM BEACH COUNTY UTILITY EASEMENT
 PC — POINT OF CURVATURE
 PI — POINT OF INTERSECTION
 PT — POINT OF TANGENCY
 PNT — POINT OF NON-TANGENCY
 R — RADIUS
 R/W — RIGHT-OF-WAY
 UE — UTILITY EASEMENT
 PRM ■ — DENOTES SET PERMANENT REFERENCE MONUMENT
 4"X 24" CONCRETE MONUMENT WITH
 ALUMINUM DISC STAMPED "C&W PRM LB#3591"
 UNLESS OTHERWISE NOTED
 ● — DENOTES SET IRON ROD AND CAP
 STAMPED LB#3591
 SND ● — DENOTES SET NAIL AND DISK
 STAMPED "C&W PRM LB3591"
 ▲ — DENOTES SET PERMANENT REFERENCE
 MONUMENT NAIL AND DISC STAMPED
 "PRM" LB#3591

NOTES
COORDINATES, BEARINGS AND DISTANCES

COORDINATES SHOWN ARE GRID
DATUM = NAD 83 (1990 ADJUSTMENT)
ZONE = FLORIDA EAST
LINEAR UNIT = US SURVEY FEET
COORDINATE SYSTEM 1983 STATE PLANE
TRANSVERSE MERCATOR PROJECTION
ALL DISTANCES ARE GROUND UNLESS OTHERWISE NOTED
SCALE FACTOR = 1.00003402
GROUND DISTANCE = GRID DISTANCE
BEARINGS AS SHOWN HEREON ARE GRID DATUM,
NAD 83 (1990 ADJUSTMENT), FLORIDA EAST ZONE.