

125

31

STATE OF FLORIDA
COUNTY OF PALM BEACH
This Plat was filed for record at _____ M.
this _____ day of _____, 1974,
and duly recorded in Plat Book No. _____
on page _____
JOHN B. DUNKLE, Clerk Circuit Court
By _____, D.C.

No 6

GREENVIEW SHORES NO.2 OF WELLINGTON-(P.U.D.)

IN PART OF SECTION 9, TWP. 44 S., RGE. 41 E.

PALM BEACH COUNTY, FLORIDA
IN 17 SHEETS SHEET NO. 6

SCALE IN FEET 1" = 100'

SCALE IN FEET 1" = 100'

GEE & JENSON
CONSULTING ENGINEERS, INC.
WEST PALM BEACH, FLORIDA
FEBRUARY 1974



NOTE

Building Setback Lines shall be as required by Palm Beach County Zoning Regulations.
There shall be no buildings or other structures placed on Utility Easements.
There shall be no buildings or any kind of construction or trees or shrubs placed on Drainage Easements.
Easements are for Public Utilities, unless otherwise noted.
o denotes Permanent Control Point
● denotes Permanent Reference Monument
All bearings shown hereon are relative to an assumed meridian.
Where Utility Easements and Drainage Easements cross, Drainage Easements shall take precedent.

SIDEWALK REQUIRED


TURBOOT REQUIRED

GREENVIEW SHORES #2

31/125

0332-030

This instrument was prepared by
William G. Wallace, Jr. 2019 Okeechobee Blvd.
West Palm Beach, Florida

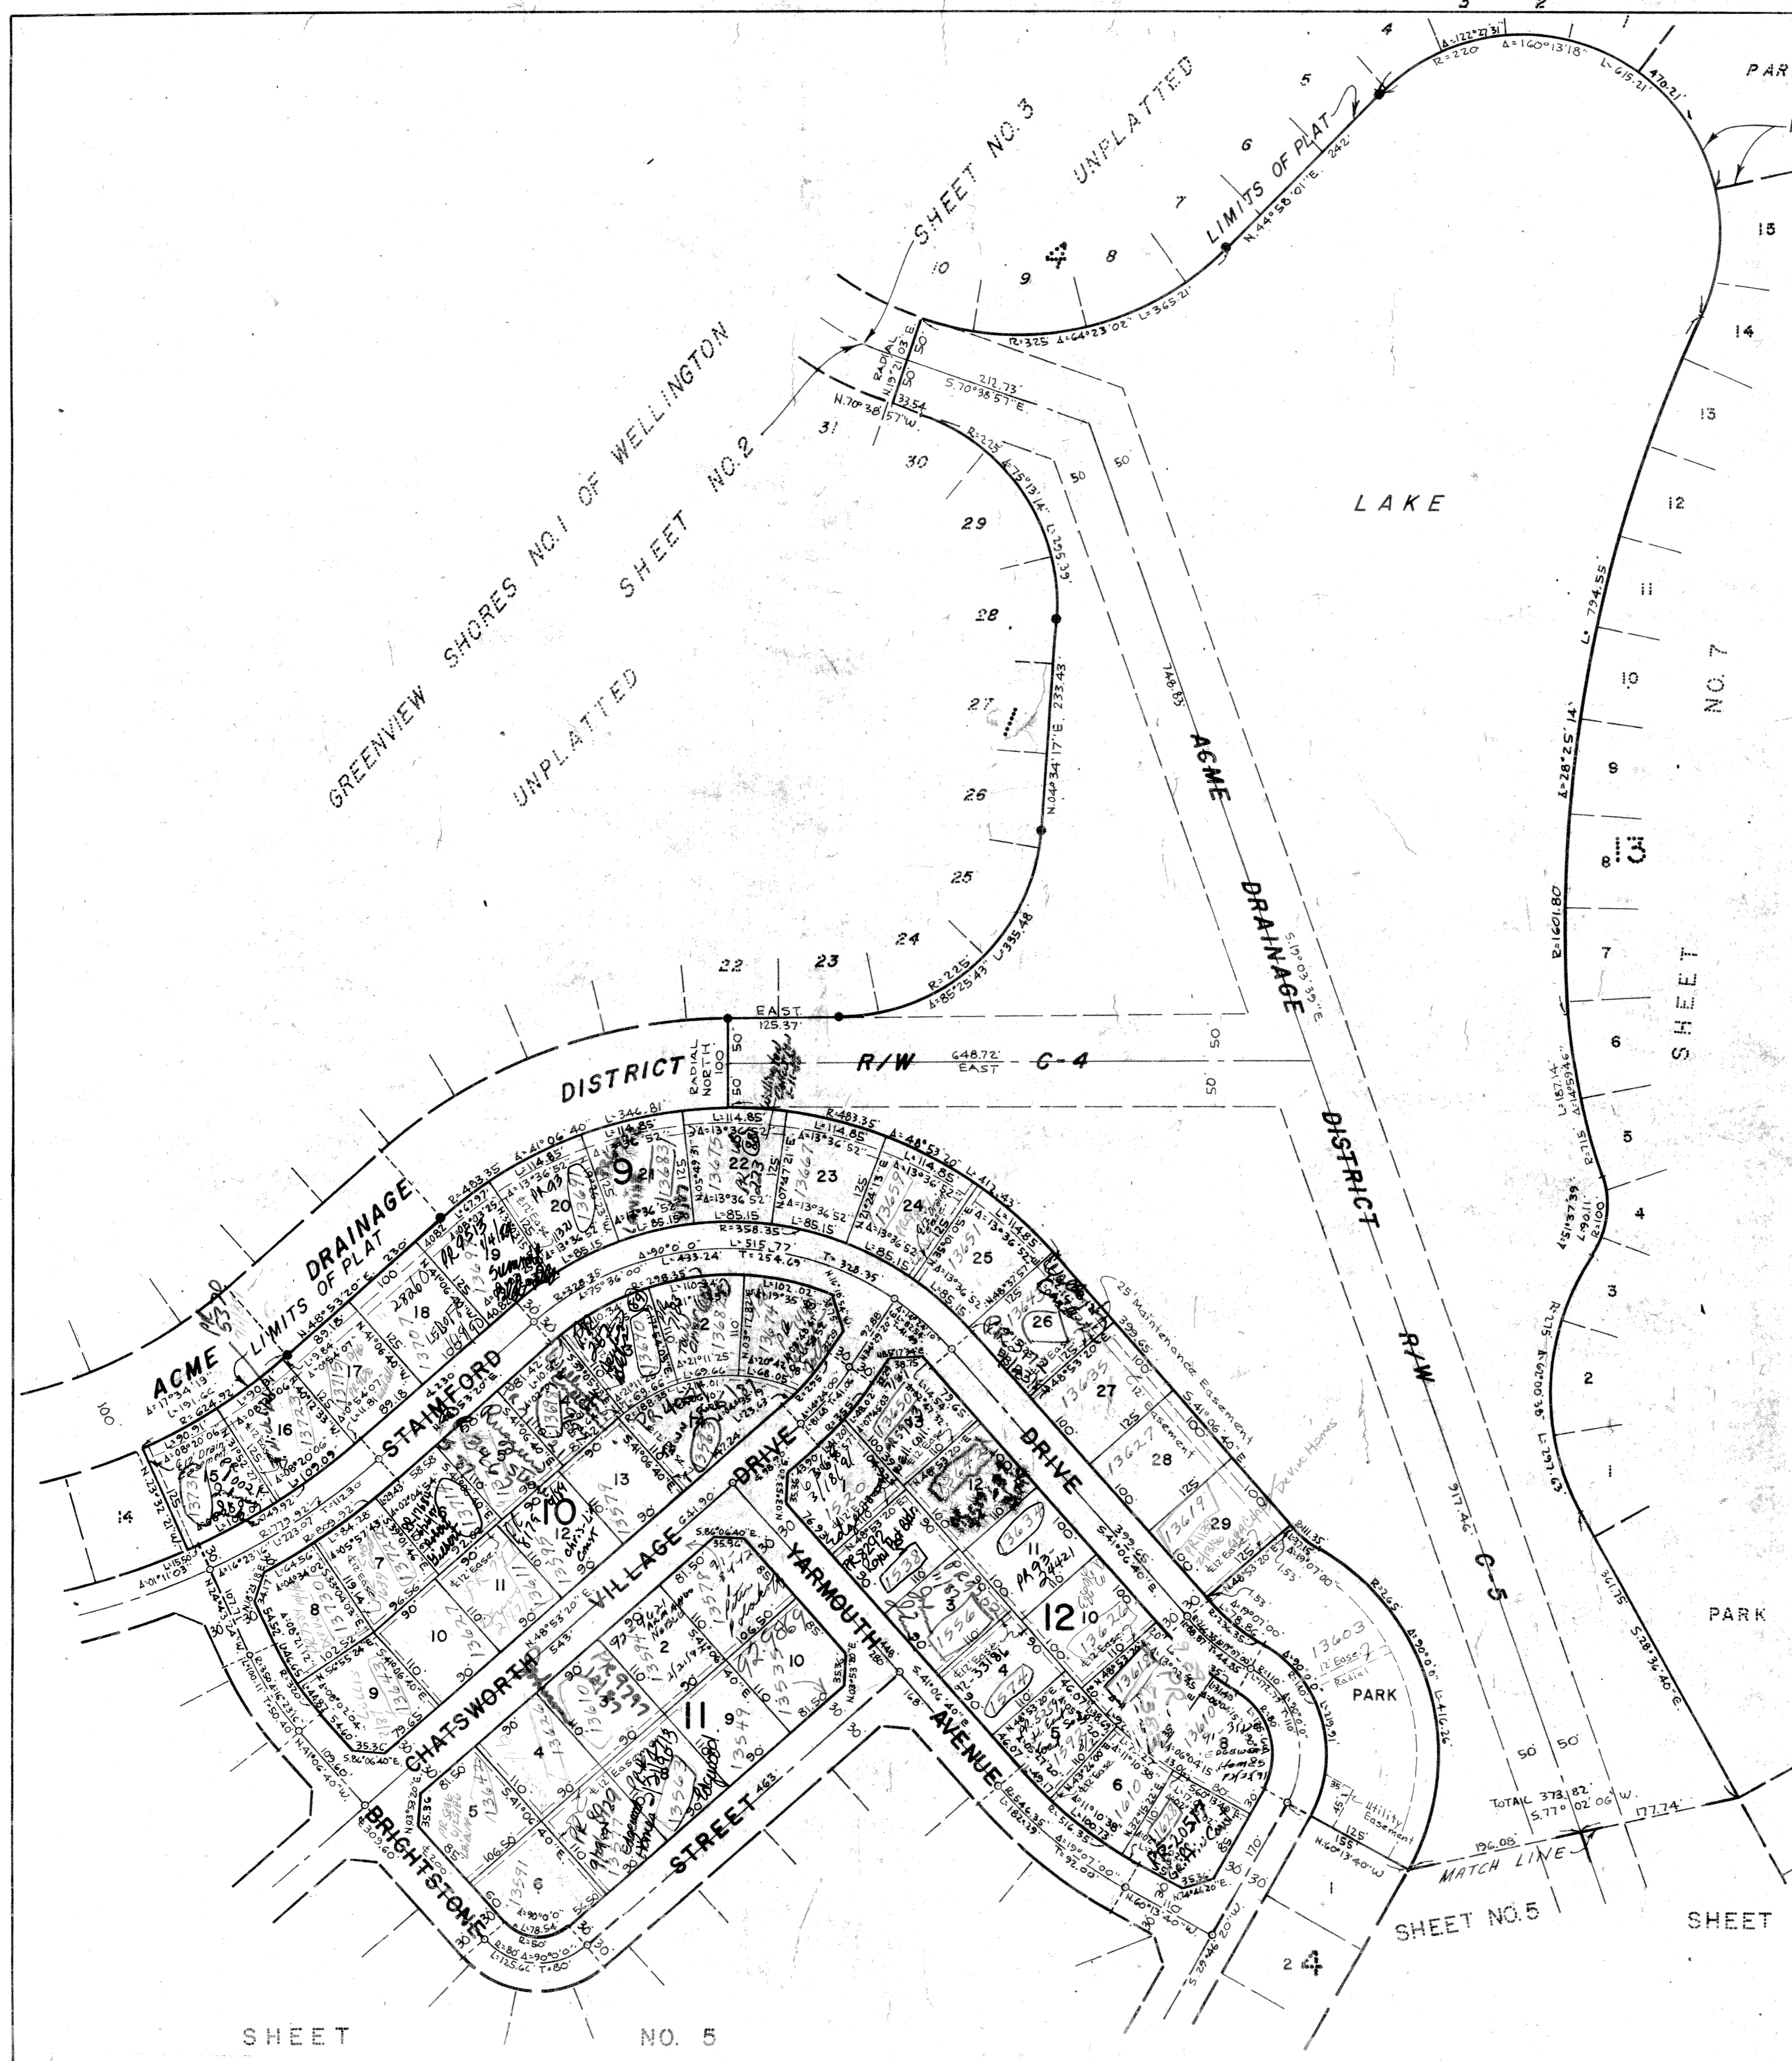

SHEET

NO. 5