


# LAKES OF LANTANA

## PHASE 2 - B

NORTH LINE OF 110' L.W.D.D. L-14 CANAL R/W

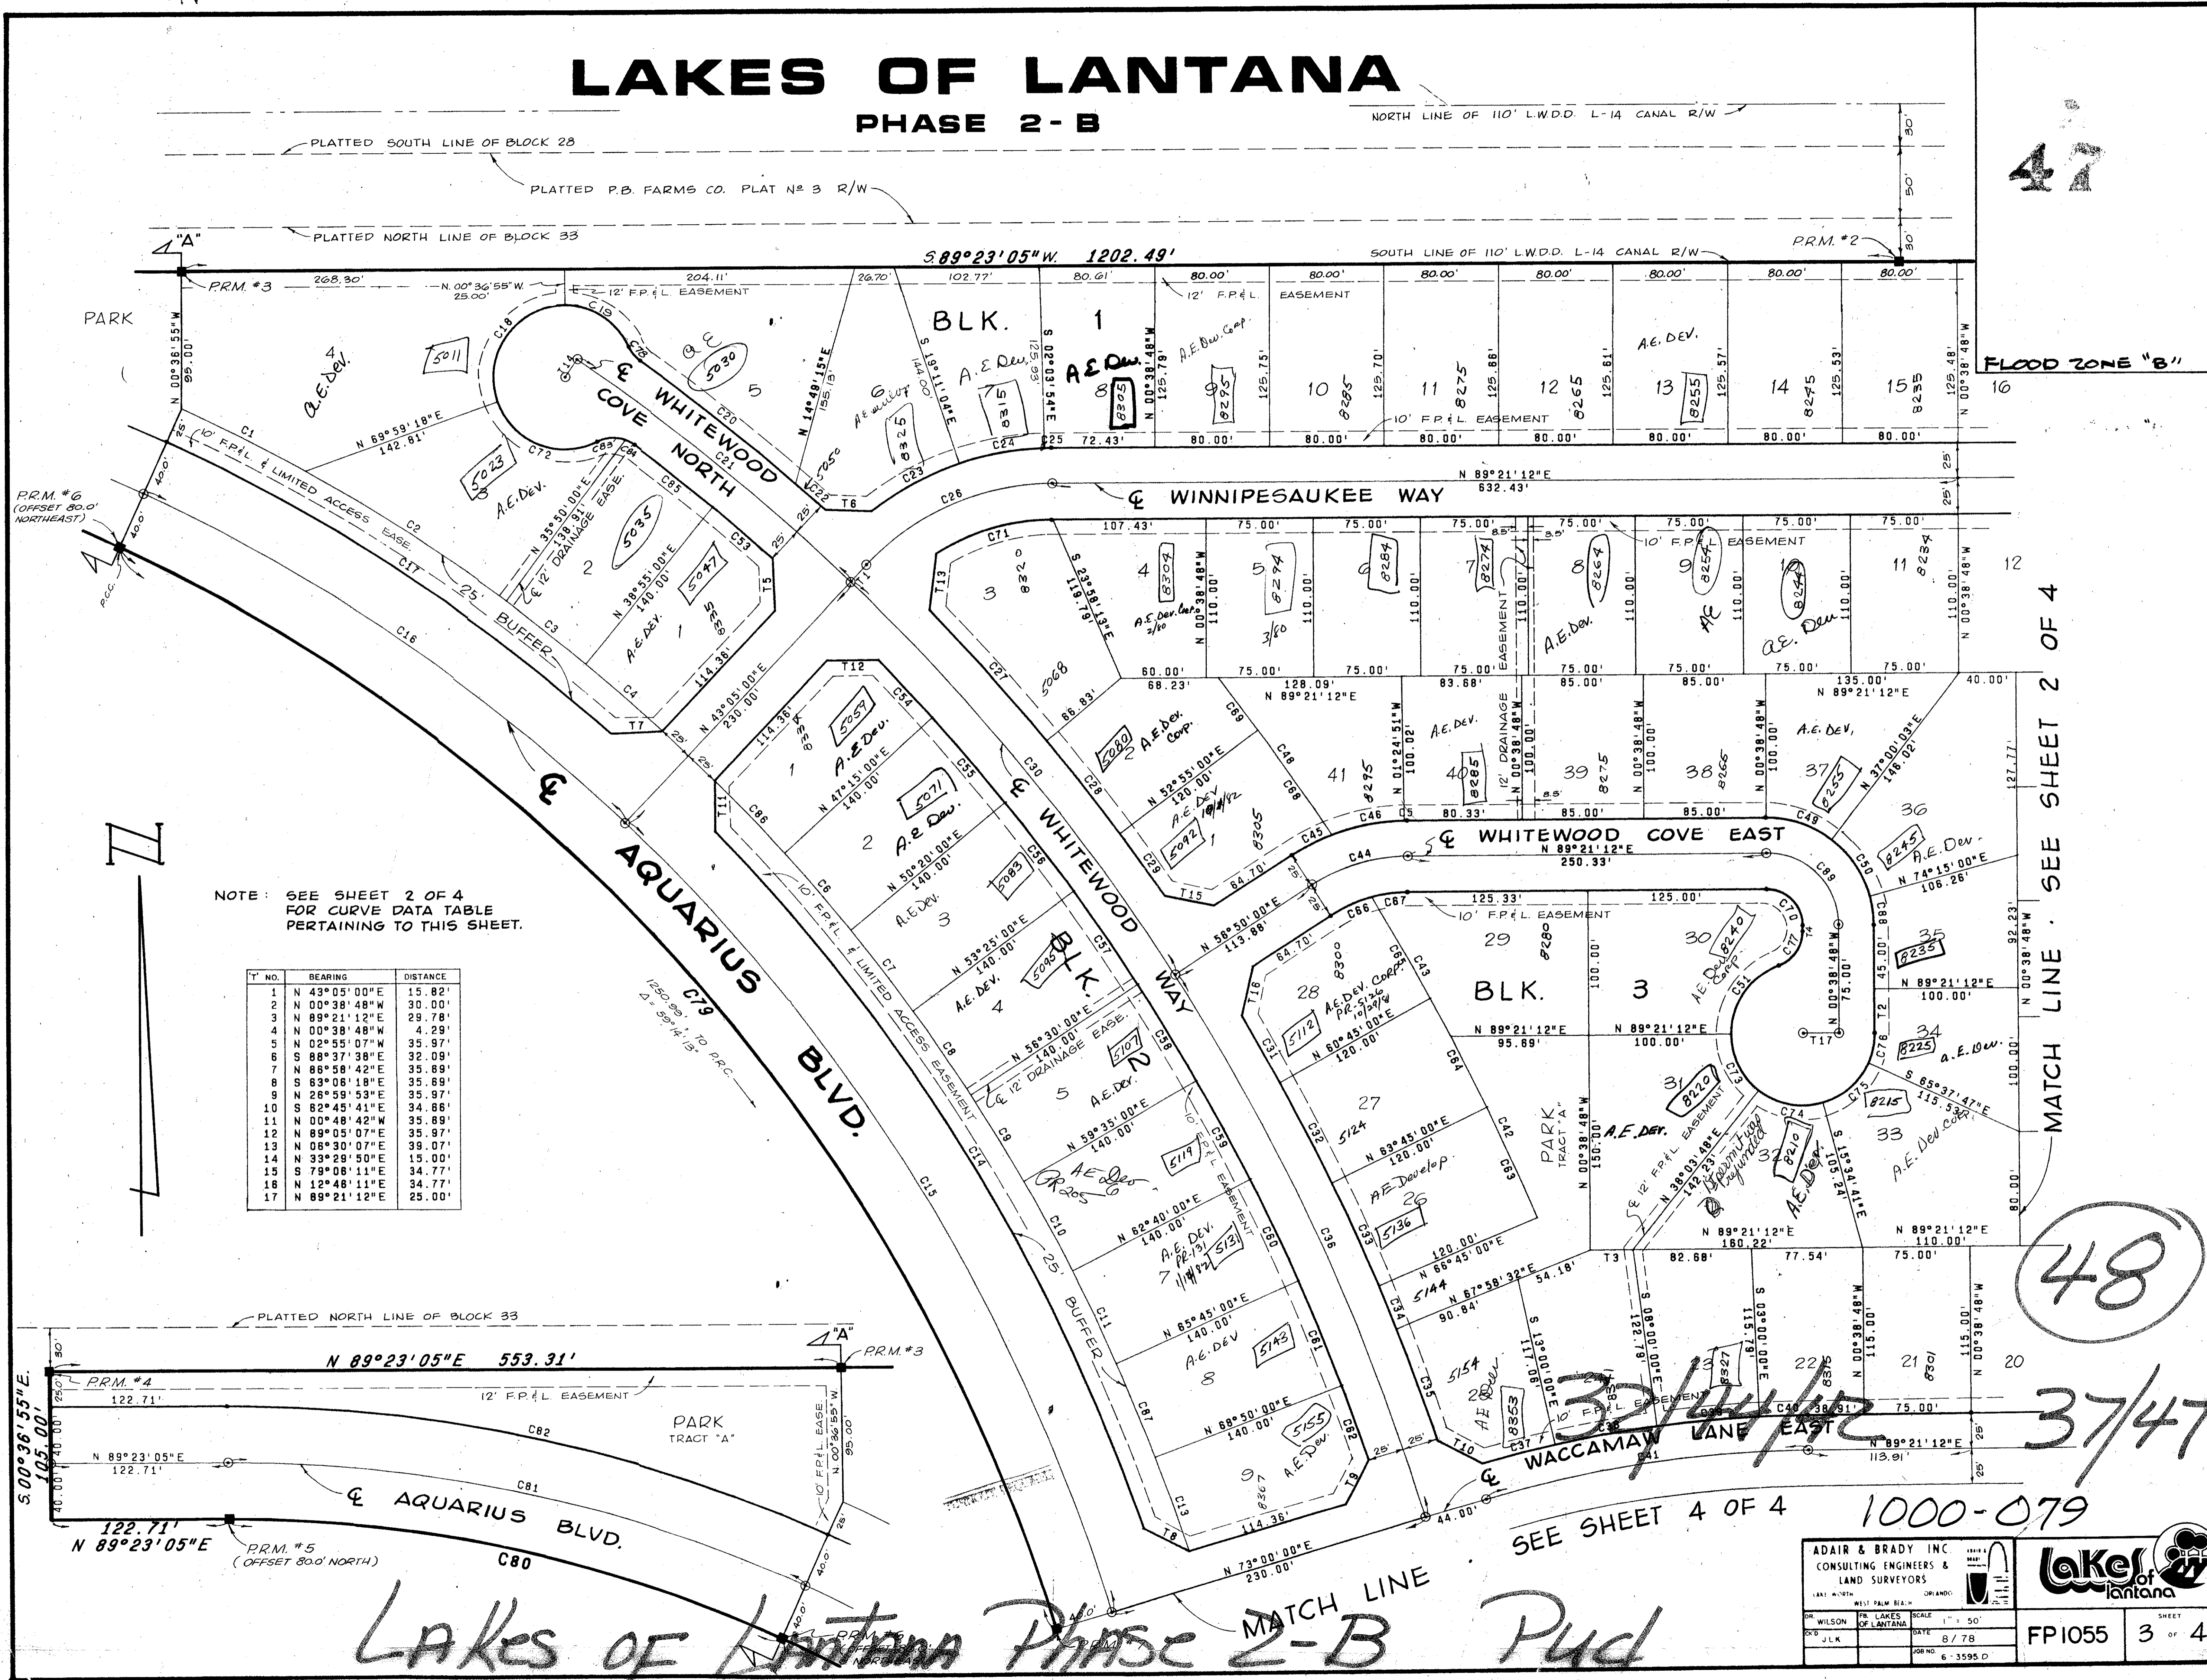

NOTE: SEE SHEET 2 OF 4 FOR CURVE DATA TABLE PERTAINING TO THIS SHEET.

T. NO.	BEARING	DISTANCE
1	N 43° 05' 00" E	15.82'
2	N 00° 38' 48" W	30.00'
3	N 89° 21' 12" E	29.78'
4	N 00° 38' 48" W	4.29'
5	N 02° 55' 07" W	35.97'
6	S 88° 37' 38" E	32.09'
7	N 86° 58' 42" E	35.89'
8	S 63° 08' 18" E	35.89'
9	N 26° 59' 53" E	35.97'
10	S 82° 45' 41" E	34.88'
11	N 00° 48' 42" E	35.89'
12	N 89° 05' 07" E	35.97'
13	N 08° 30' 07" E	39.07'
14	N 33° 29' 50" E	15.00'
15	S 79° 08' 11" E	34.77'
16	N 12° 48' 11" E	34.77'
17	N 89° 21' 12" E	25.00'

47

MATCH LINE - SEE SHEET 2 OF 4

48

37/47

SEE SHEET 4 OF 4

1000-079

LAKES OF LANTANA PHASE 2-B PUD

ADAIR & BRADY INC  
CONSULTING ENGINEERS &  
LAND SURVEYORS

DATE: 8/78  
JOB NO: 6-3595 D

SCALE: 1" = 50'  
DATE: 8/78  
JOB NO: 6-3595 D

WEST PALM BEACH, FLORIDA

**Lakes of Lantana**

SHEET 3 OF 4