

PALM BEACH POINT EAST

IN PART OF SECTION 29, TWP. 44 S., RGE. 41 E.

PALM BEACH COUNTY, FLORIDA

IN 2 SHEETS SHEET NO. 1

SEE B. JENSON


ENGINEERS-ARCHITECTS-PLANNERS, INC.

WEST PALM BEACH, FLORIDA

DECEMBER, 1979


SCALE IN FEET SCALE: 1"=200'

This project is an Affidavit of Exemption recorded in O.R.B. 2847, Pages 1960 through 1963, inclusive, Public Records of Palm Beach County, Florida.

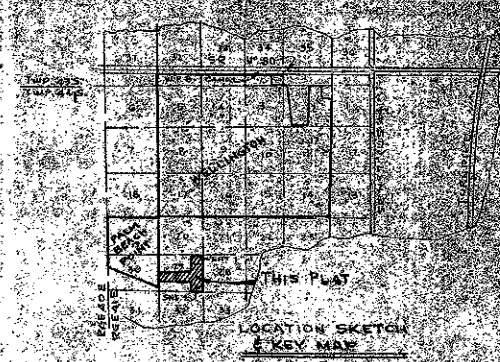

STATE OF FLORIDA COUNTY OF PALM BEACH... JOHN B. DUNKLE, Clerk of Court

UNPLATTED

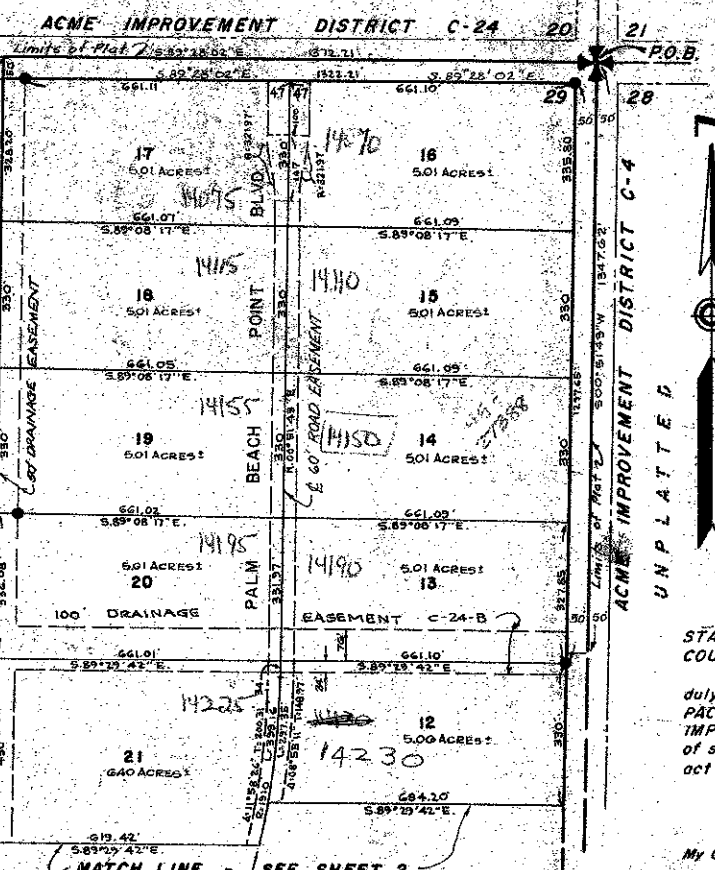

DESCRIPTION

A Parcel of land lying and being in part of Section 29, Township 44 South, Range 41 East, Palm Beach County, Florida, being more particularly described as follows:

Beginning at the Northeast Corner of said Section 29, then S00°51'43"W. along the East Line of the Northeast Quarter of said Section 29, a distance of 2692.23 feet to the Northeast Corner of the Southeast Quarter of said Section 29; then S00°52'12"W. along the East Line of the Southeast Quarter of said Section 29, a distance of 2692.05 feet to the Southeast Corner of said Section 29; then N89°26'28"W. along the South Line of Section 29, a distance of 1370.48 feet; then N00°50'16"E., a distance of 1346.32 feet; then N89°27'35"W., a distance of 1305.48 feet to the East Line of the Southwest Quarter of said Section 29; then continue N89°27'35"W., a distance of 2676.63 feet to a point on the West Line of said Section 29, said point being N00°50'24"E., a distance of 1345.02 feet, from the Southwest Corner of Section 29; then N00°50'24"E. along said West Line of said Section 29, a distance of 1343.28 feet; then S89°28'52"E., a distance of 2676.95 feet to the West Line of the East Half of said Section 29; then continue S89°28'52"E., a distance of 1305.13 feet; then N00°51'27"E., a distance of 2692.56 feet to the North Line of said Northeast Quarter of Section 29; then S89°28'02"E. along said North Line, a distance of 1372.21 feet to the Northeast Corner of said Section 29 and the POINT OF BEGINNING.

Containing 292.40 Acres, more or less. SUBJECT to existing Rights of Way, Easements, Restrictions and Reservations of Record.

ACKNOWLEDGMENT

STATE OF FLORIDA COUNTY OF PALM BEACH... I HEREBY CERTIFY, that on this day personally appeared before me, an officer duly authorized by law to administer oaths and take acknowledgments, MADISON F. PACETTI and A.W. GLISSON, Secretary and General Manager, respectively, of ACME IMPROVEMENT DISTRICT, and they executed the hereon Dedication as such officers of said District by and with the authority of its Board of Directors and that their act and deed was the act and deed of said District.

TITLE CERTIFICATION

STATE OF FLORIDA - COUNTY OF DADE... I, Eduardo Arango, a duly licensed Attorney in the State of Florida, do hereby certify that I have examined the title to the hereon described property; that I find the title to the property is vested to KEY VENTURES, INC. and ACME IMPROVEMENT DISTRICT, that the current taxes have been paid; and that the property is encumbered by the mortgages shown hereon and that no other mortgages are shown and are true and correct.

NOTES

- Building Setback Lines shall be as required by Palm Beach County Zoning Regulations. All bearings shown hereon are relative to the East line of NE 1/4 of Sec. 29 which is assumed to bear S. 00° 51' 43" W. There shall be no buildings or other structures placed on Utility Easements. There shall be no buildings or any kind of construction or trees or shrubs placed on Drainage Easements. e denotes Permanent Reference Monument. Where Utility Easements and Drainage Easements cross or coincide, Drainage Easements shall take precedent. There shall be a 12 foot Utility Easement centered on all Lot Lines not affected by Roadway or Drainage Easements.

NOTE: SEE SHEET NO. 2 FOR ADDITIONAL MORTGAGEES & THEIR ACKNOWLEDGMENTS

DEDICATION

STATE OF FLORIDA COUNTY OF PALM BEACH... KNOW ALL MEN BY THESE PRESENTS, that KEY VENTURES, INC., a Netherlands Antilles Corporation, do business in the State of Florida, joined by ACME IMPROVEMENT DISTRICT, the owners of the tract of land shown hereon as PALM BEACH POINT EAST, lying in part of Section 29, Township 44 South, Range 41 East, Palm Beach County, Florida, and being more particularly described as follows: have caused the same to be surveyed and platted as shown hereon and do hereby dedicate as follows: Acme Improvement District Rights-of-Way as shown are hereby dedicated to ACME IMPROVEMENT DISTRICT, in fee simple. The use of the Maintenance and Drainage Easements are hereby dedicated to said DISTRICT for the purposes indicated. The use of the Road Easements are hereby dedicated to ACME IMPROVEMENT DISTRICT and are to provide ingress and egress, utilities and drainage to the Lots platted hereon. The Utility Easements as shown are hereby dedicated in perpetuity for the construction and maintenance of Public Utilities.

IN WITNESS WHEREOF, the said Corporation and District have caused these presents to be signed by their respective Officers and their Corporate Seals to be affixed hereto by and with the authority of their Boards of Directors, this 14th day of December, 1979. Witness: Eduardo Arango, Key Ventures, Inc. Oscar Urrechieta, President. Charles Simmons, ACME Improvement District. Madison F. Pacetti, Secretary. A.W. Glisson, General Manager.

ACKNOWLEDGMENT

STATE OF FLORIDA COUNTY OF DADE... I HEREBY CERTIFY, that on this day personally appeared before me, an officer duly authorized by law to administer oaths and take acknowledgments, Oscar Urrechieta, as President of KEY VENTURES, INC., a Netherlands Antilles Corporation, and they acknowledged before me that they executed the hereon Dedication as such officers of said Corporation by and with the authority of its Board of Directors for the purposes therein expressed and that their act and deed was the act and deed of said Corporation. WITNESS my hand and official seal, this 19 day of December, 1979.

SURVEYOR'S CERTIFICATION

STATE OF FLORIDA COUNTY OF PALM BEACH... KNOW ALL MEN BY THESE PRESENTS, that the undersigned does hereby certify that on 10 SEPT, 1979, he completed the survey of lands as shown on the foregoing plat, that said plat is a correct representation of the lands therein described and platted; that permanent reference monuments have been placed as shown hereon as required by Chapter 177, Part 1, Florida Statutes, and that said land is located in Palm Beach County, Florida.

SURVEYOR'S CERTIFICATION

STATE OF FLORIDA COUNTY OF PALM BEACH... KNOW ALL MEN BY THESE PRESENTS, that the undersigned does hereby certify that on 10 SEPT, 1979, that the hereon Plat was prepared and delineated under my supervision and is a correct representation of the lands hereon described as surveyed by me. GEE B. JENSON - Engineers, Architects, Planners, Inc. William G. Wallace, Jr. Professional Land Surveyor Florida Registration No. 2283 Date 12-21-79

OPTIONAL CONSENT

STATE OF FLORIDA - COUNTY OF PALM BEACH... The undersigned hereby certifies that it is the holder of an option upon a portion of the property described hereon and does hereby join in and consent to the dedication of the land described in said dedication by the owner thereof and agrees that its option which is recorded in Official Record Book 4999, Page 106, Public Records of Palm Beach County, Florida, shall be subordinated to the dedication shown hereon.

IN WITNESS WHEREOF, the said Corporation has caused these presents to be signed by the undersigned officers and its corporate seal to be affixed hereto by and with the authority of its Board of Directors, this 5th day of July, 1979. BEACH CUBS, INC., a Florida Corporation

MORTGAGE CONSENT

STATE OF FLORIDA - COUNTY OF DADE... The undersigned hereby certifies that it is the holder of a mortgage upon the property described hereon and does hereby join in and consent to the dedication of the land described in said dedication by the owner thereof and agrees that its mortgage which is recorded in Official Record Book 2908, Page 1859, 1907, 2281, 2282, Public Records of Palm Beach County, Florida, shall be subordinate to the dedication shown hereon.

IN WITNESS WHEREOF, the said Corporation has caused these presents to be signed by the undersigned officers and its corporate seal to be affixed hereto by and with the authority of its Board of Directors, this 24 day of July, 1979. PAN AMERICAN BANK, N.A.

ACKNOWLEDGMENT

STATE OF FLORIDA - COUNTY OF DADE... The foregoing instrument was acknowledged before me, this 14 day of August, 1980, by Eduardo Arango and Oscar Urrechieta, respectively, of KEY VENTURES, INC., a Florida Corporation on behalf of said Corporation.

ACKNOWLEDGMENT

STATE OF FLORIDA - COUNTY OF DADE... The foregoing instrument was acknowledged before me, this 24 day of July, 1979, by William G. Wallace, Jr. and Betty Brown, respectively, of PAN AMERICAN BANK OF MIAMI, a Florida Corporation on behalf of said Corporation.

39-64

39/64