

# PLAT NO. 7A EASTPOINTE COUNTRY CLUB

(A PLANNED UNIT DEVELOPMENT)


BEING A REPLAT OF ALL OF BLOCK 7, AND ALL OF LOTS 1 THROUGH 17 AND A PORTION OF LOT 18  
OF BLOCK 8 AND OTHER LANDS, OF PLAT NO. 7, EASTPOINTE COUNTRY CLUB, RECORDED IN  
PLAT BOOK 35, PAGES 185 THROUGH 200 INCLUSIVE

IN SECTION 27, TOWNSHIP 41 SOUTH, RANGE 42 EAST  
PALM BEACH COUNTY, FLORIDA

IN 3 SHEETS

SHEET 2

# 196

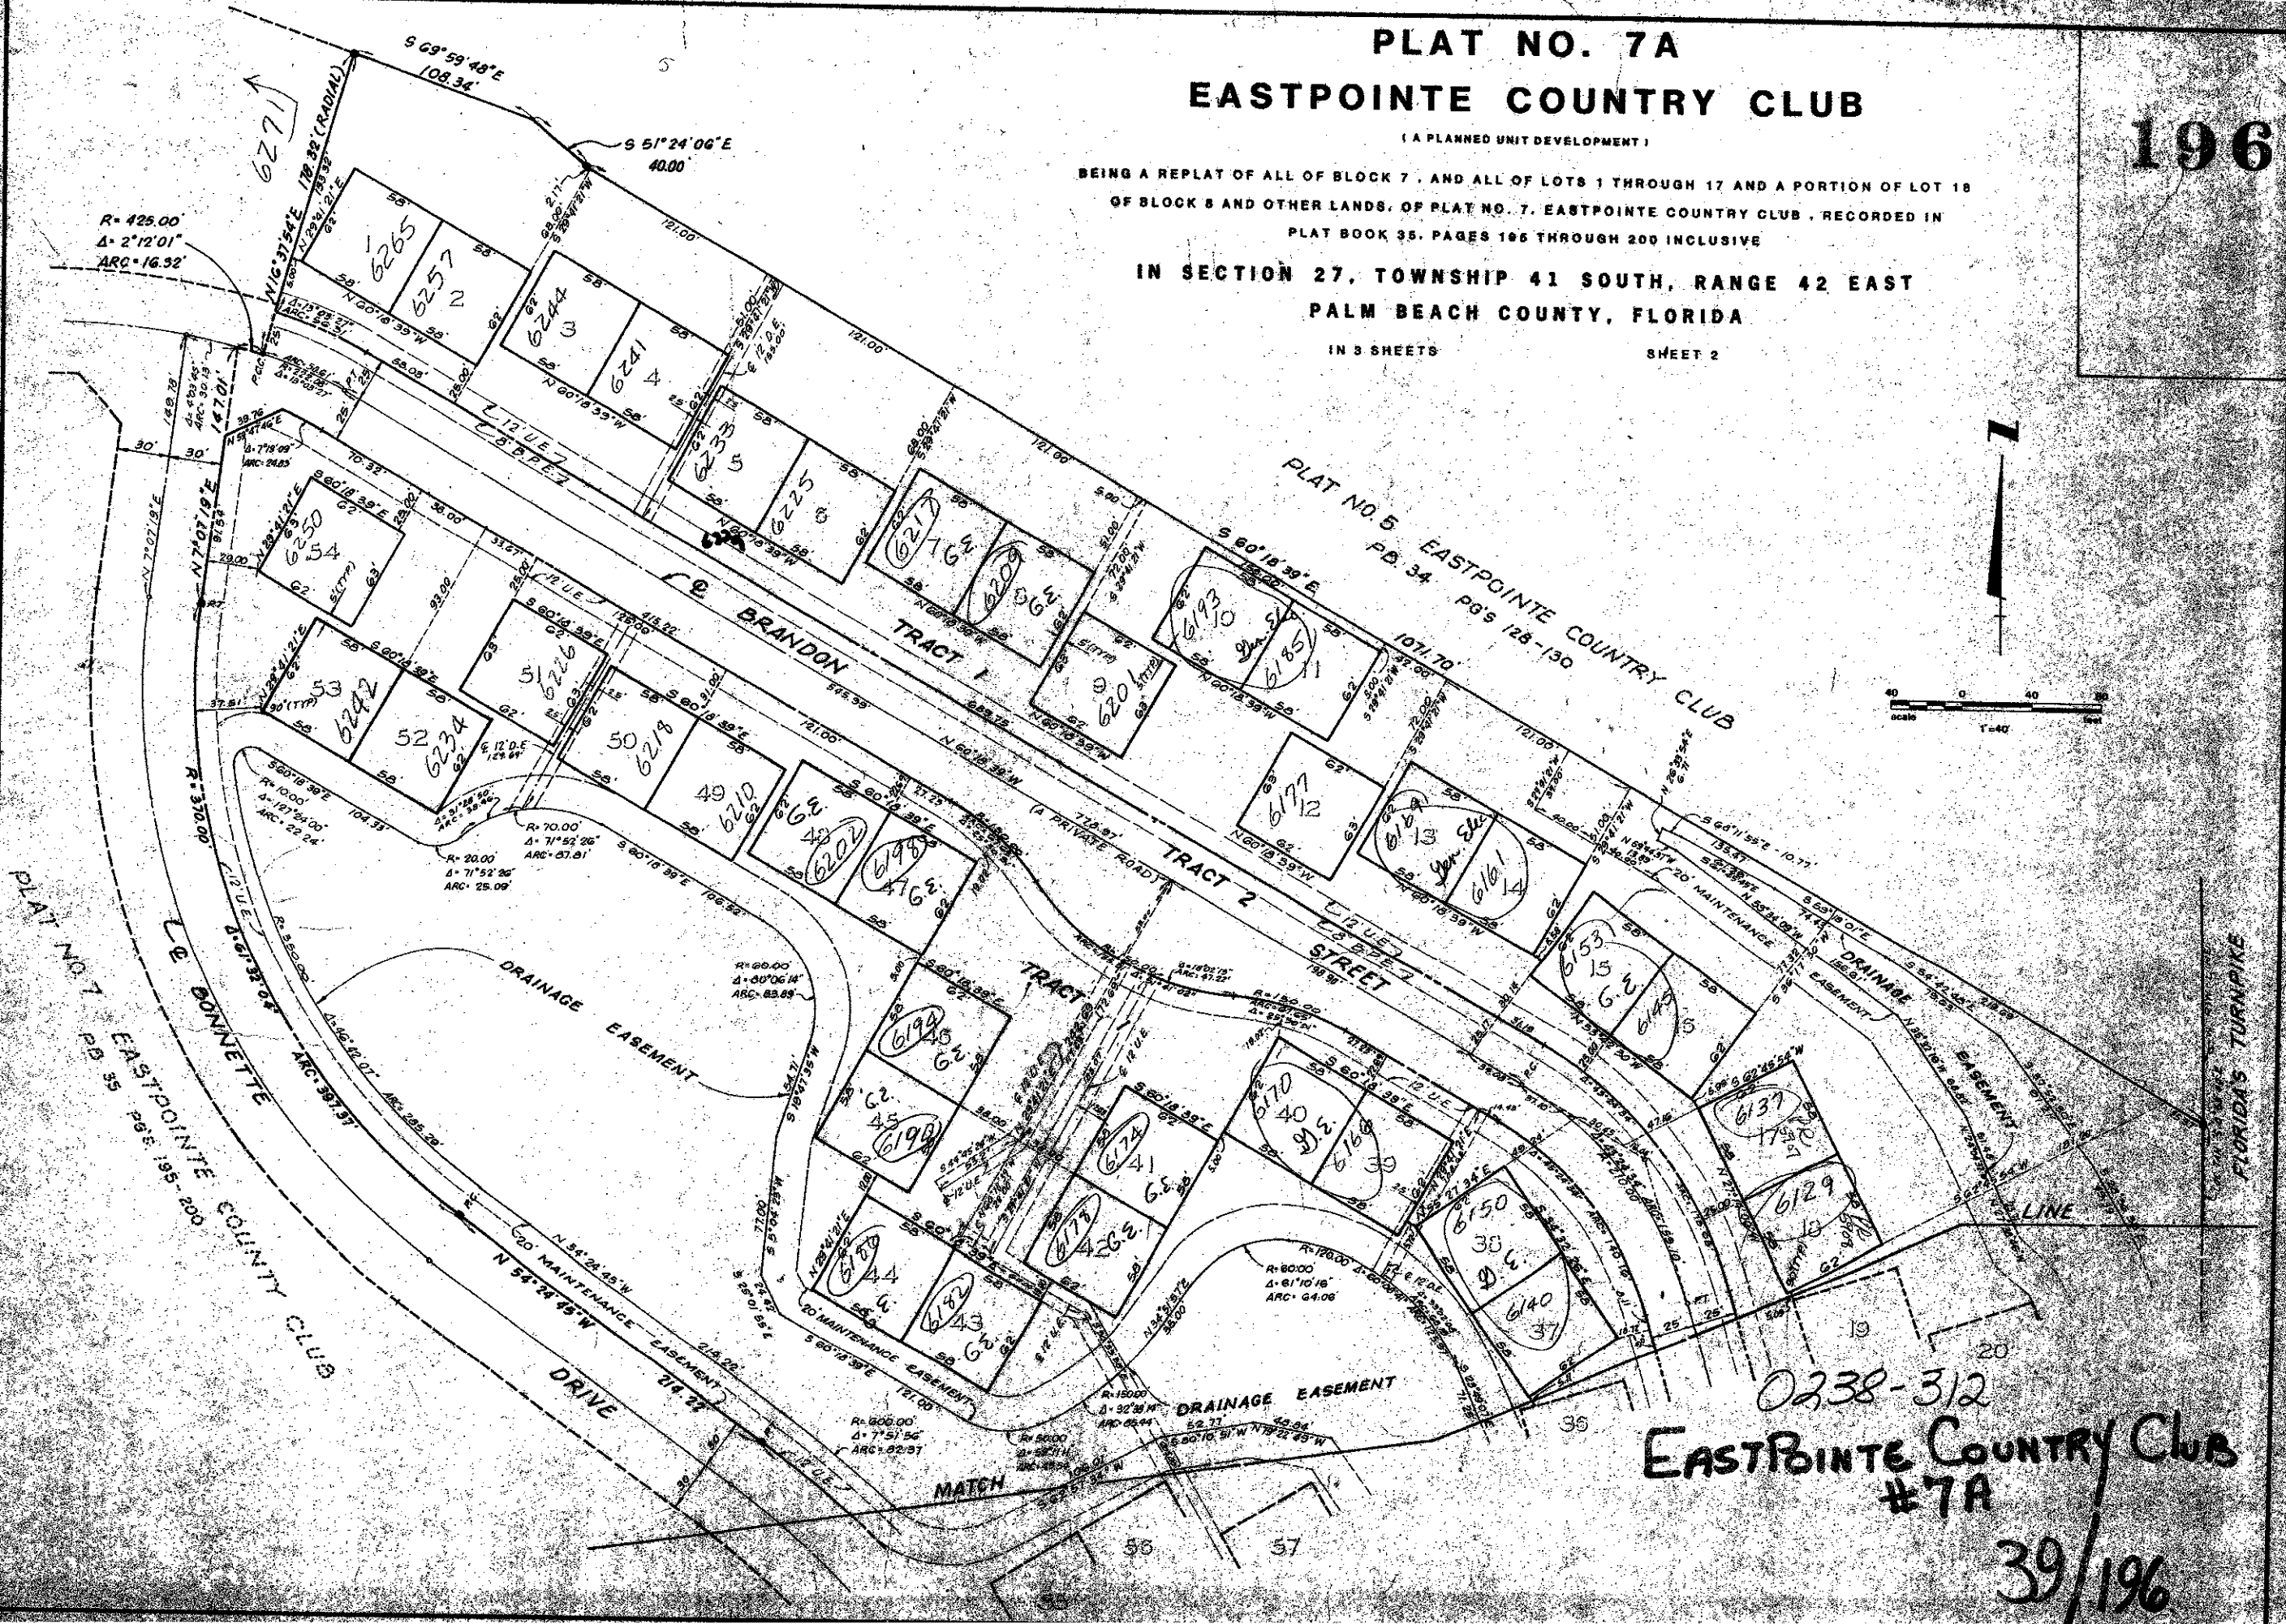

0238-312  
EASTPOINTE COUNTRY CLUB  
#7A

39/196