


40-30

# A PLANNED UNIT DEVELOPMENT IN VILADELWAY WEST PLAT NO. 4 OF DELRAY VILLAS

30

NOTE: LINES ALONG A CURVE ARE  
RADIAL UNLESS OTHERWISE NOTED.

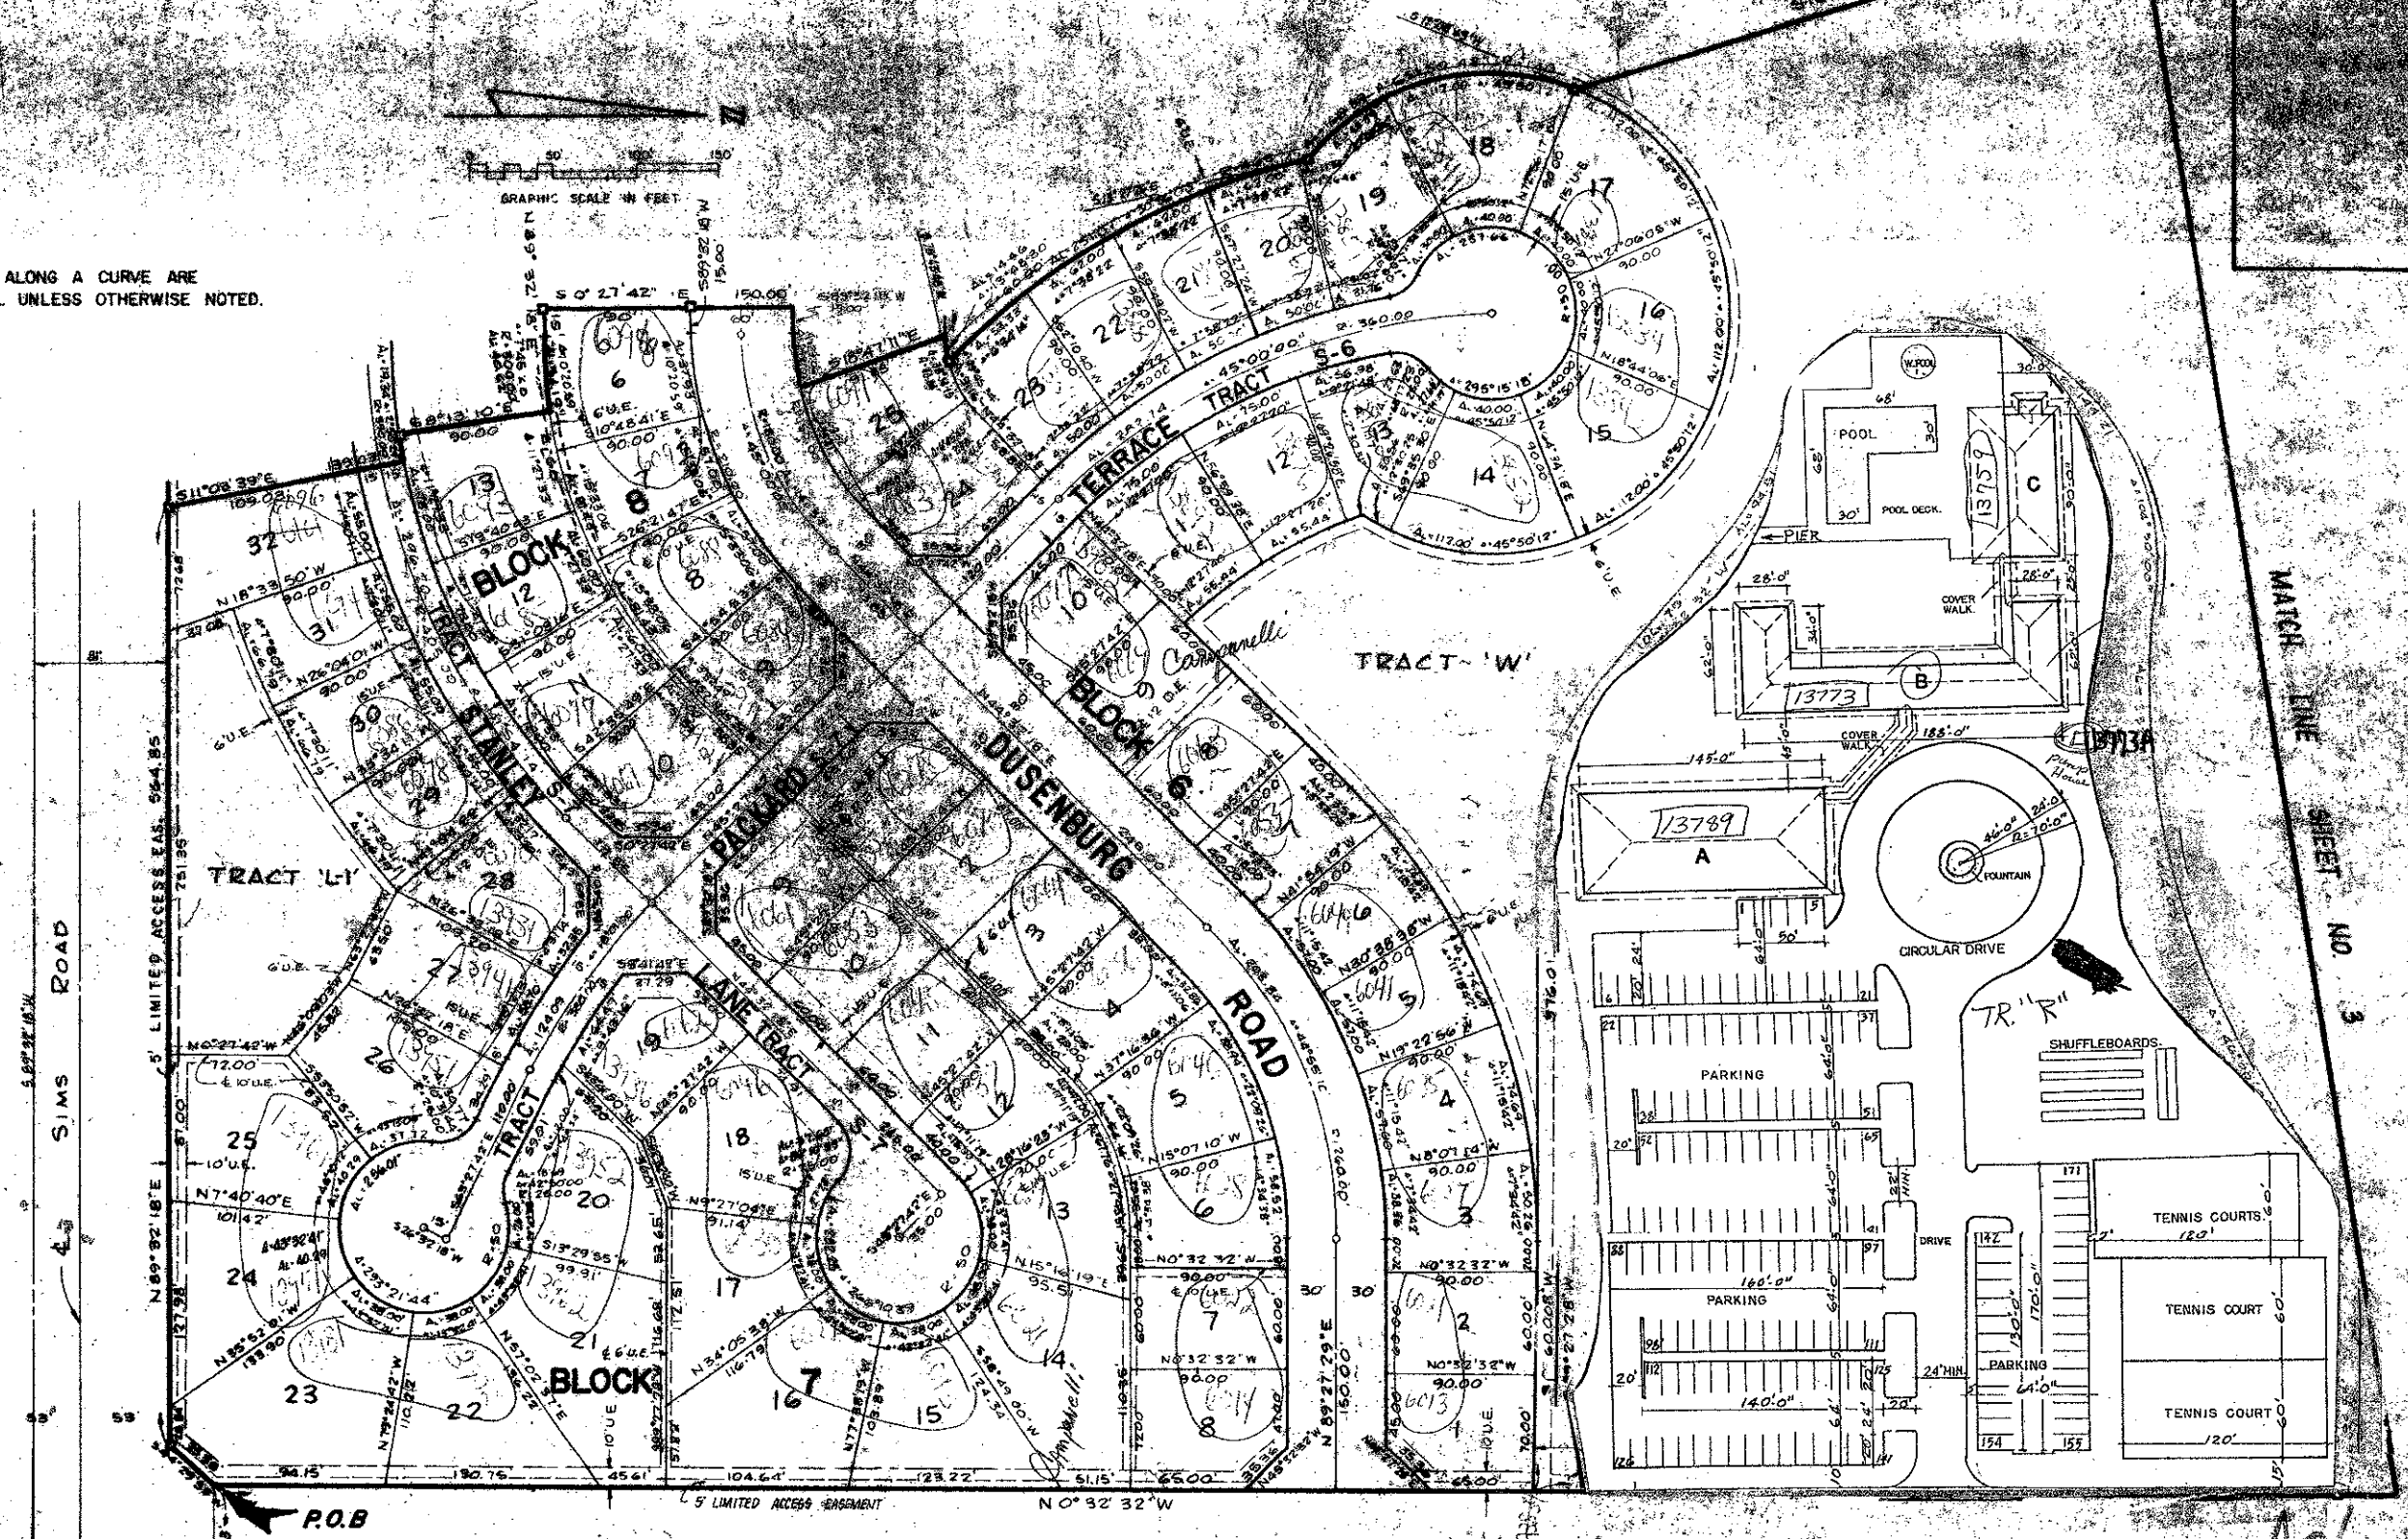

MATCH LINE  
SHEET NO 3

L.W.R.D. CANAL L-32  
Sims Road

5' LIMITED ACCESS EASEMENT

TRACT 'L'

BLOCK 12

BLOCK 6

ROAD

TRACT 'W'

13789

PARKING

CIRCULAR DRIVE

TR. 'R'

SHUFFLEBOARDS

TENNIS COURTS

TENNIS COURT

TENNIS COURT

TENNIS COURT

P.O.B.

5' LIMITED ACCESS EASEMENT

NO 32 32 W

PLAT NO. 4 VILADELWAY WEST  
PD 30, PR 77  
L-32, 33

0325-304

Field Book	No.	Pg.
Design	J.C. YESTE	
Drawn	J.C. YESTE	
Checked		

ROBERT E. OWEN & ASSOCIATES, INC.  
ENGINEERS PLANNERS SURVEYORS  
WEST PALM BEACH  
FLORIDA

PLAT NO. 4  
DELRAY VILLAS

IN 4 SHEETS, SHEET 4 OF 4

Job No.	78-1250
Scale	1" = 50'
Date	SEPT 1979
Sheet	4
of	4
SP-2298	

40/30