
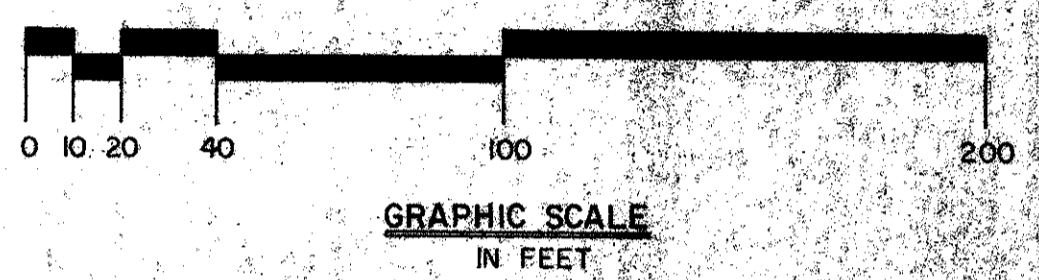


42/57

57

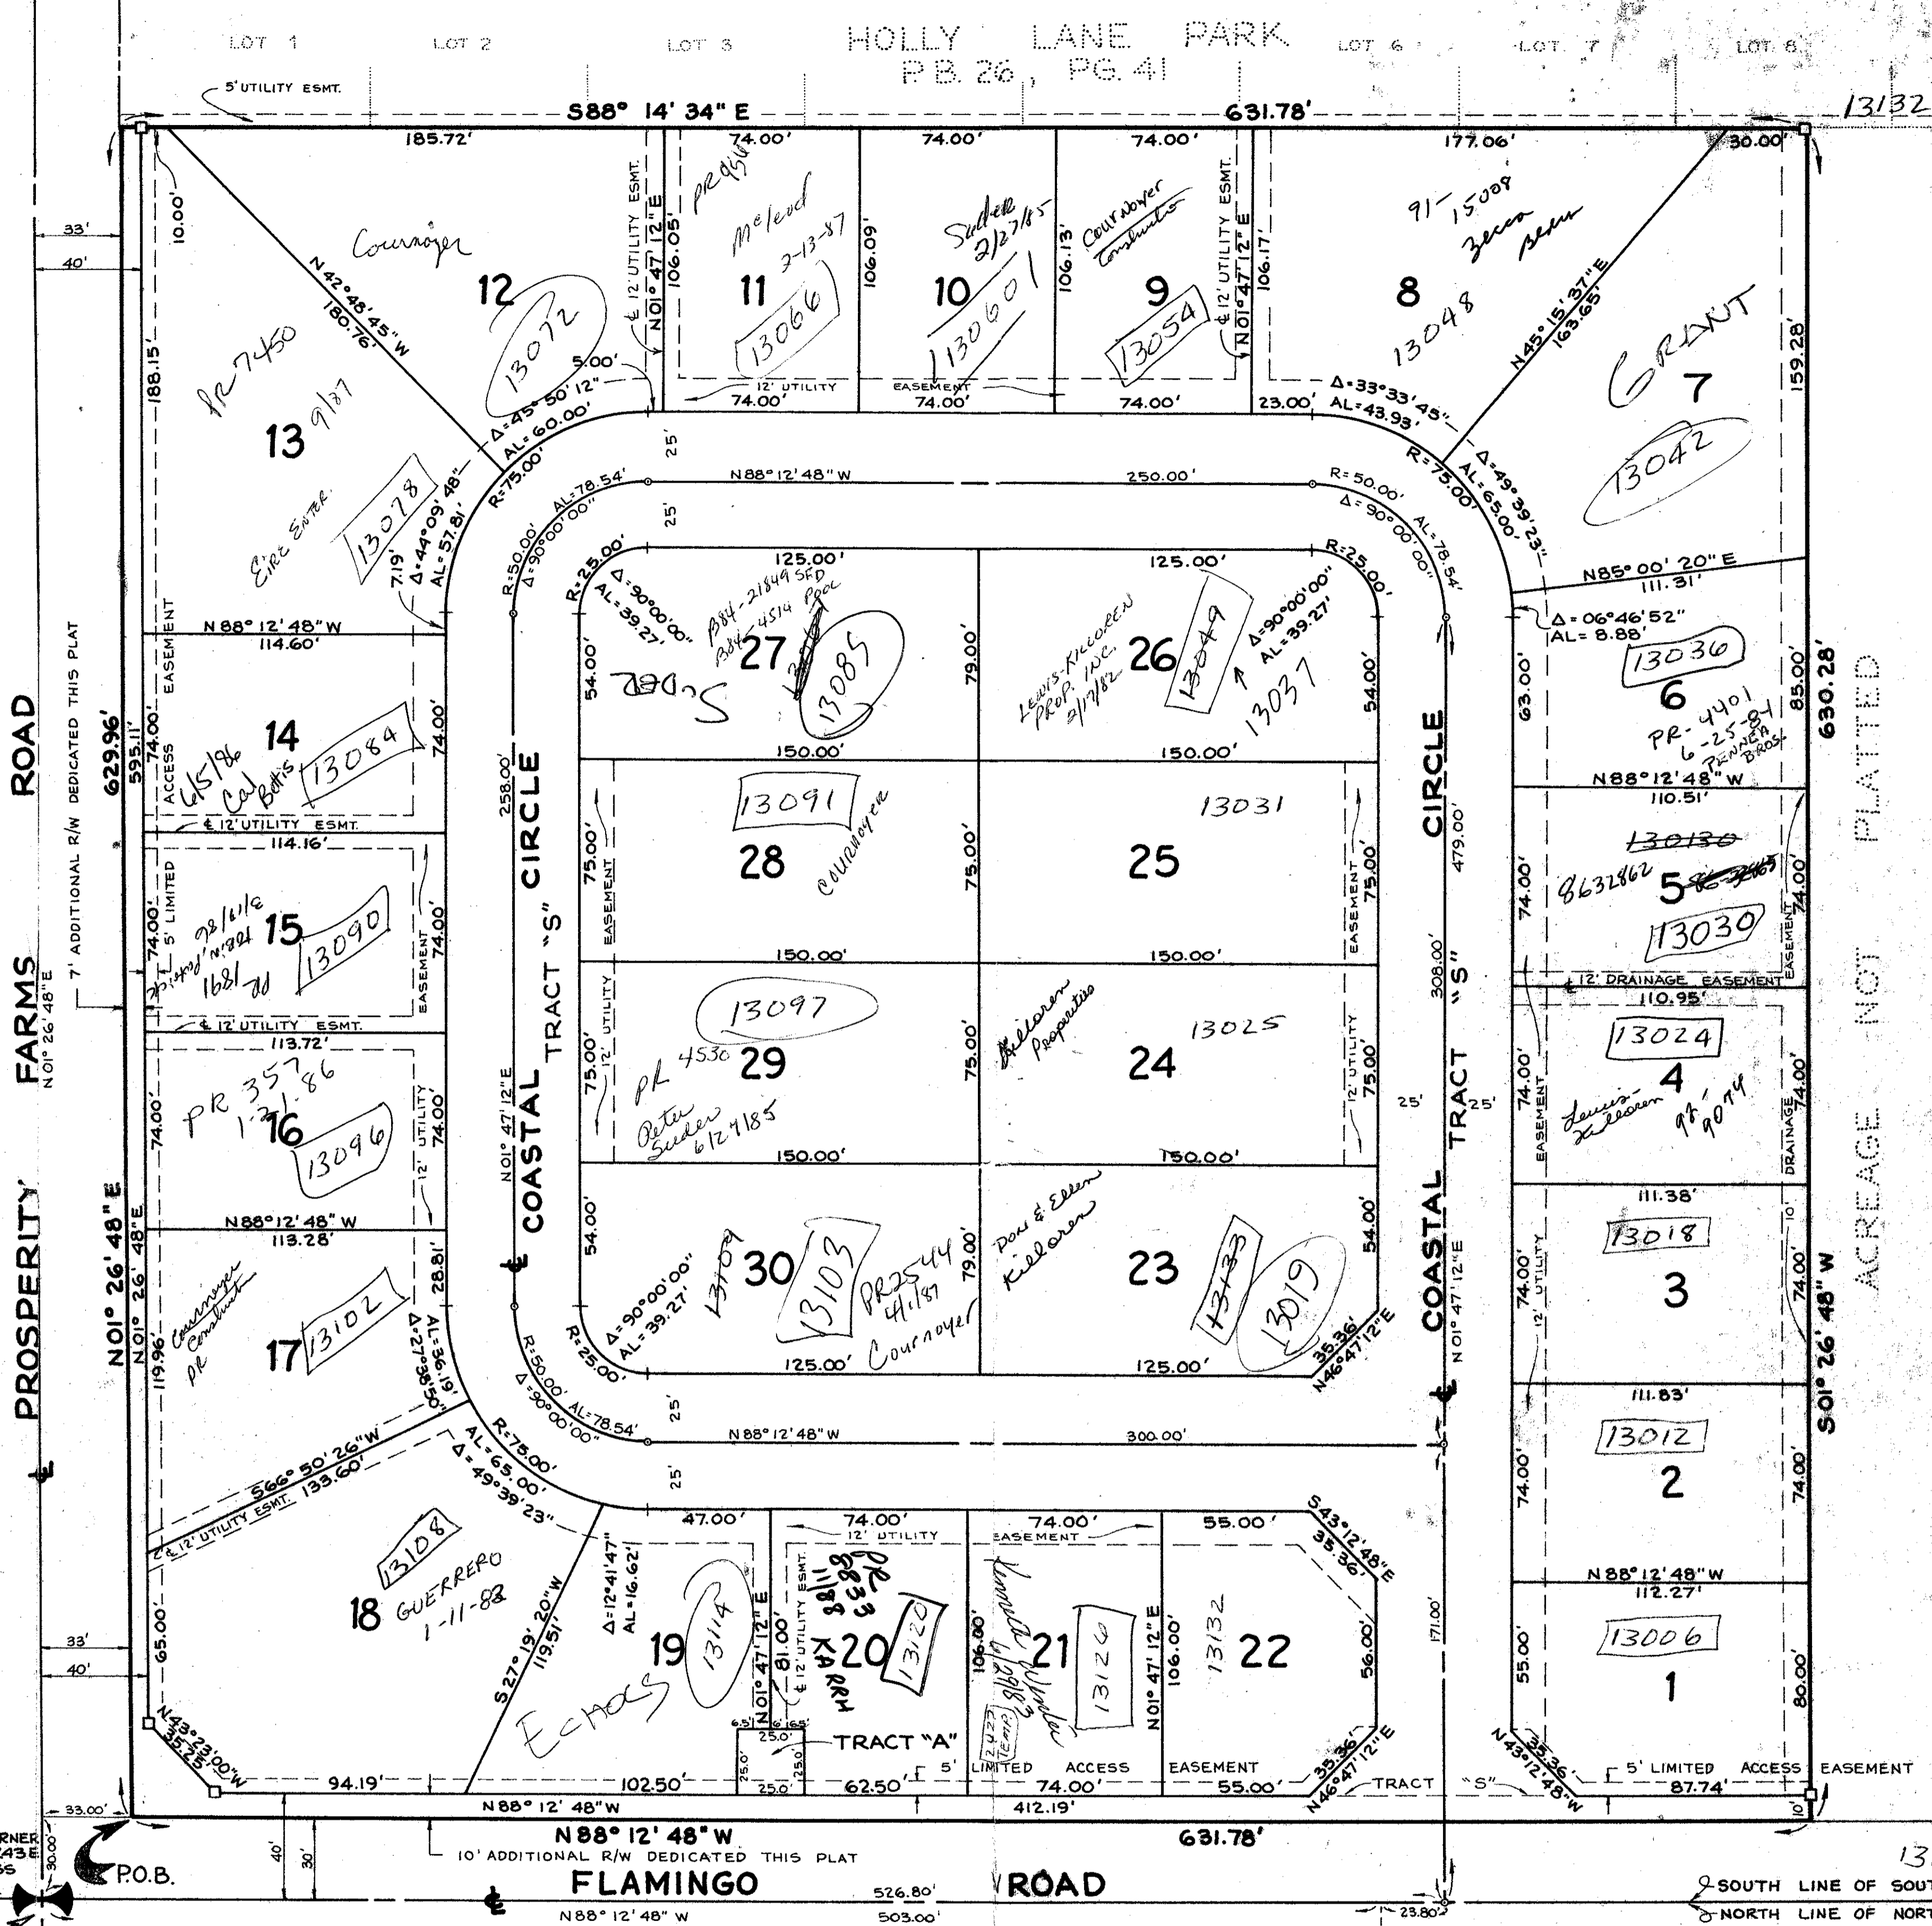

# PLAT OF FRENCHMAN'S COVE

SHEET 2 OF 2 SHEETS JANUARY, 1981

ACREAGE NOT PLATTED

ACREAGE NOT PLATTED

SOUTH QUARTER CORNER SECTION 29, T41S, R43E FOUND P.B. CO. BRASS DISK  
P.O.B.

SOUTH LINE OF SOUTHEAST QUARTER, SECTION 29, T41S, R43E  
NORTH LINE OF NORTHEAST QUARTER, SECTION 32, T41S, R43E

INTRACOASTAL PARK (UNRECORDED PLAT AM-13)  
LOT 45B LOT 45A LOT 46 LOT 47 LOT 48 LOT 49 LOT 50 LOT 51

0247-000

FLORIDA SURVEYING & MAPPING, INC.	
REGISTERED LAND SURVEYORS	
WEST PALM BEACH, FLORIDA 33408	
PLAT OF	180-214-0003
FRENCHMAN'S COVE	SHEET 2 OF 2