


44/163

PLANTATION COLONY BOCA WEST P.U.D.

IN PART OF SECTIONS 9, 10, & 15, TWP. 47S, RGE. 42E.
PALM BEACH COUNTY, FLORIDA
IN 2 SHEETS SHEET NO. 2

GEE & JENSON
ENGINEERS ARCHITECTS PLANNERS, INC.
WEST PALM BEACH, FLORIDA
MARCH 1982

SCALE IN FEET SCALE: 1"=50'

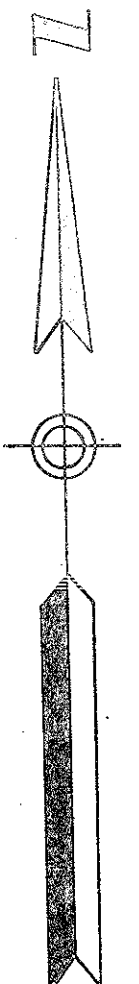

STATE OF FLORIDA
COUNTY OF PALM BEACH
This Plat was filed for record at _____
this _____ day of _____, 1982
and duly recorded in Plat Book No. _____
on page _____
JOHN B. DJNKLE, Clerk Circuit Court
By: _____, D.C.

UNPLATTED

UNPLATTED

BOCA WEST DRIVE
PB. 34
PGS 135-138
(inclusive)

UNPLATTED

UNPLATTED

0214-010

CURVE DATA

① R=125.00 Δ=191°14'11" L=52.34' T=21.14'	② R=120.00 Δ=197°00'00" L=52.34' T=20.60'	③ R=90.00 Δ=133°00'00" L=51.84' T=20.60'
④ R=167.50 Δ=139°00'00" L=42.94'	⑤ R=200.00 Δ=113°00'00" L=46.38' T=22.79'	⑥ R=212.50 Δ=133°00'00" L=48.21'
⑦ R=75.38' Δ=73°36'25" L=38.65'	⑧ R=90.88' Δ=73°36'25" L=38.65'	⑨ R=200.00 Δ=113°00'00" L=46.38' T=22.79'

PLANTATION Colony Boca West
44/163

