


45/42


42

A PLANNED UNIT DEVELOPMENT GOLDEN LAKES VILLAGE SECTION ELEVEN - B SHEET 2 OF 2

PALM BEACH FARMS CO., PLAT NO. 3
P. B. 2, PAGES 45-54

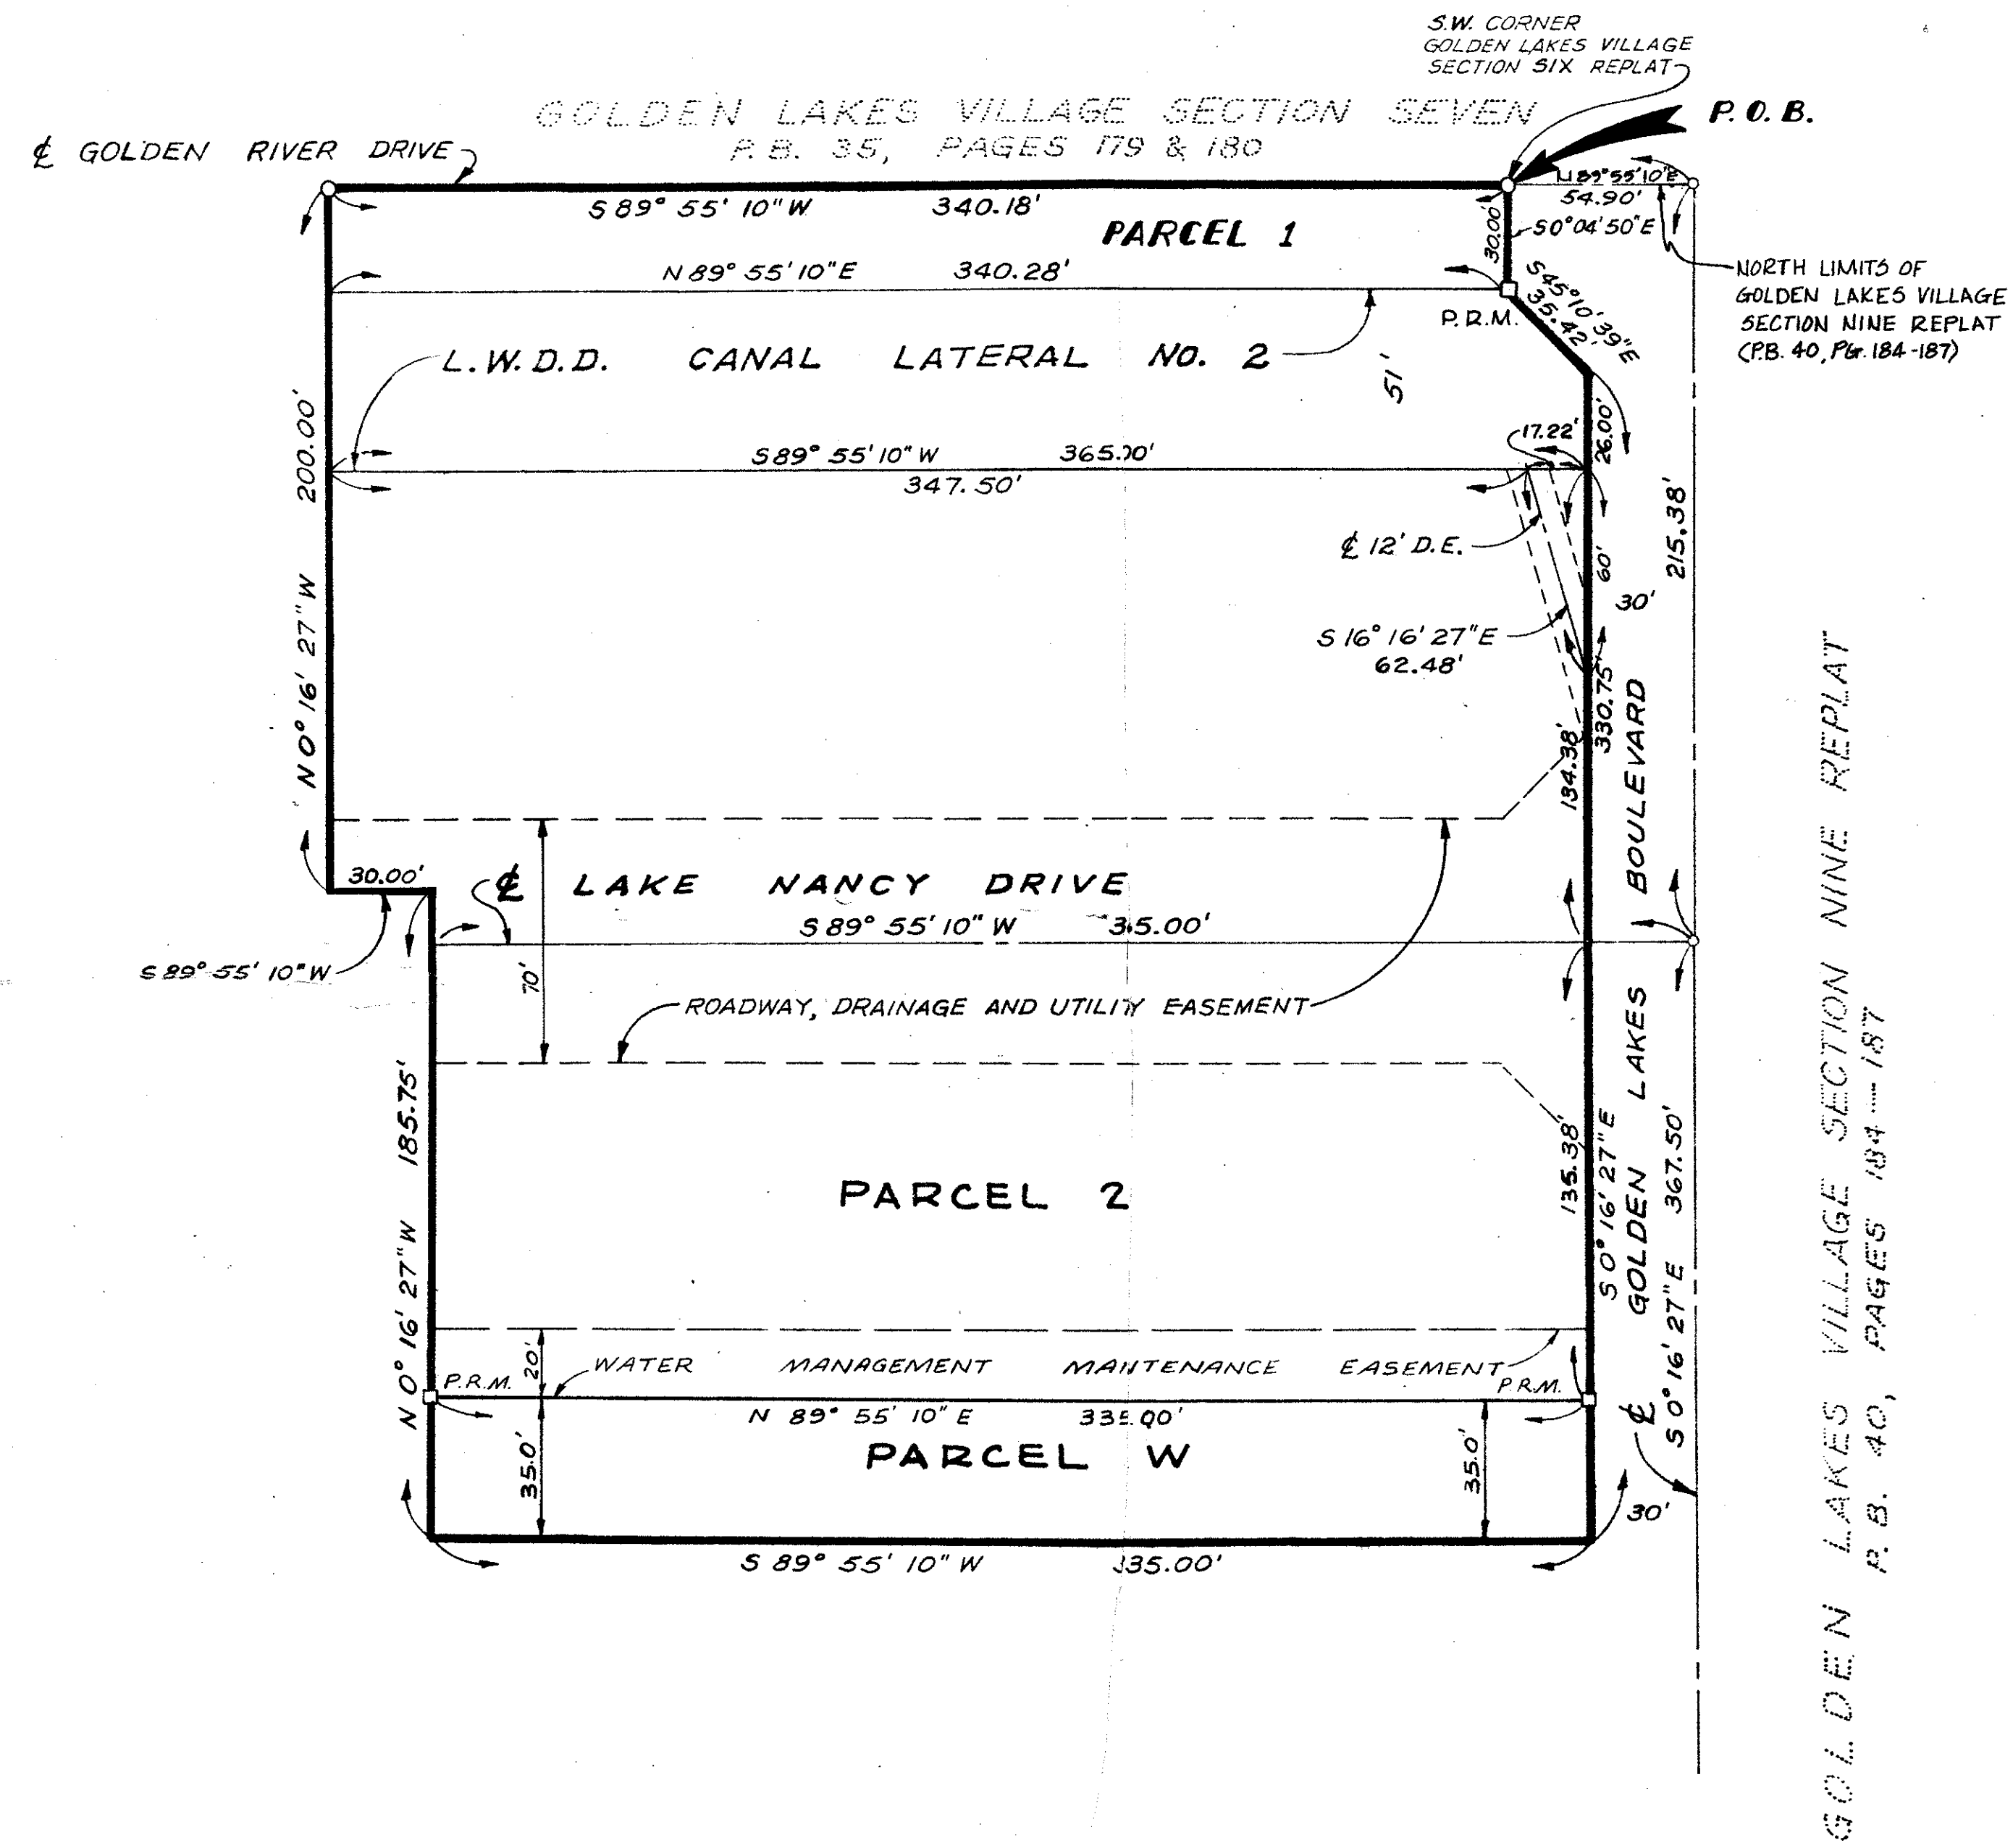

PALM BEACH FARMS CO., PLAT NO. 3
P. B. 2, PAGES 45-54

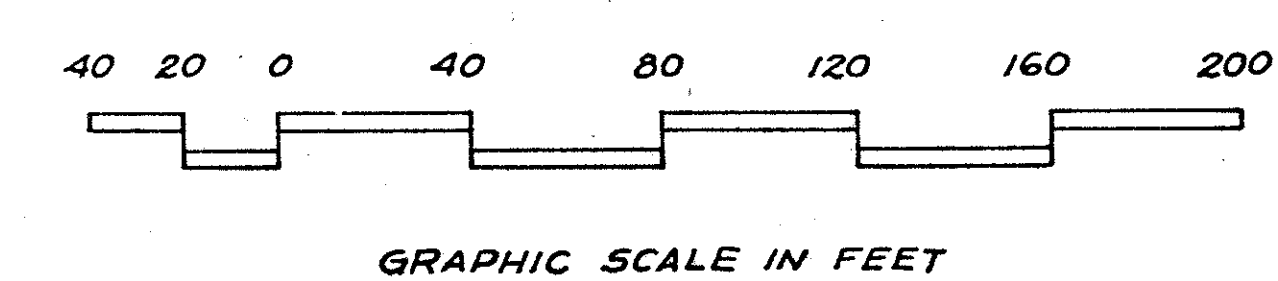

0251-005

45/42

Field Book No. Pg.	ROBERT E. OWEN & ASSOCIATES, INC.	Job No. 80-1138
Design R. BIBY	ENGINEERS · PLANNERS · SURVEYORS	Scale 1" = 40'
Drawn A. FIELD	WEST PALM BEACH FLORIDA	Date JAN 1982
Checked		Sheet 2 of 2
		File No. BF-2319-D

GOLDEN LAKES VILLAGE
SECTION ELEVEN - B
SHEET 2 OF 2 SHEETS