


45/159

CONCEPT HOMES OF LANTANA PLAT NO. 6

BEING A PORTION OF THE NORTHWEST ONE-QUARTER OF SECTION 1,
TOWNSHIP 45 SOUTH, RANGE 42 EAST, PALM BEACH COUNTY, FLORIDA.

JANUARY, 1983

SHEET 2 OF 2

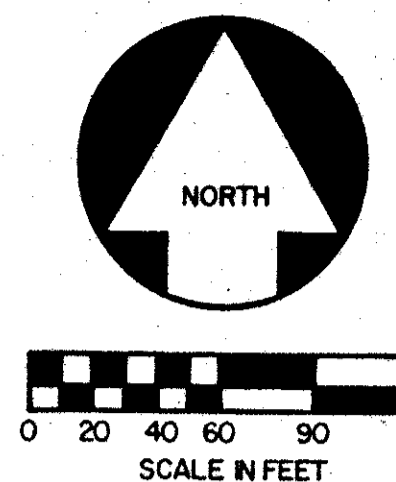


159

STATE OF FLORIDA
COUNTY OF PALM BEACH

THIS PLAT WAS FILED FOR
RECORD AT
THIS DAY OF
AUGUST, 1982 AND DULY RECORDED
IN PLAT BOOK ON PAGES
AND

JOHN B. DUNKLE, CLERK
CIRCUIT COURT
BY: _____ DC.

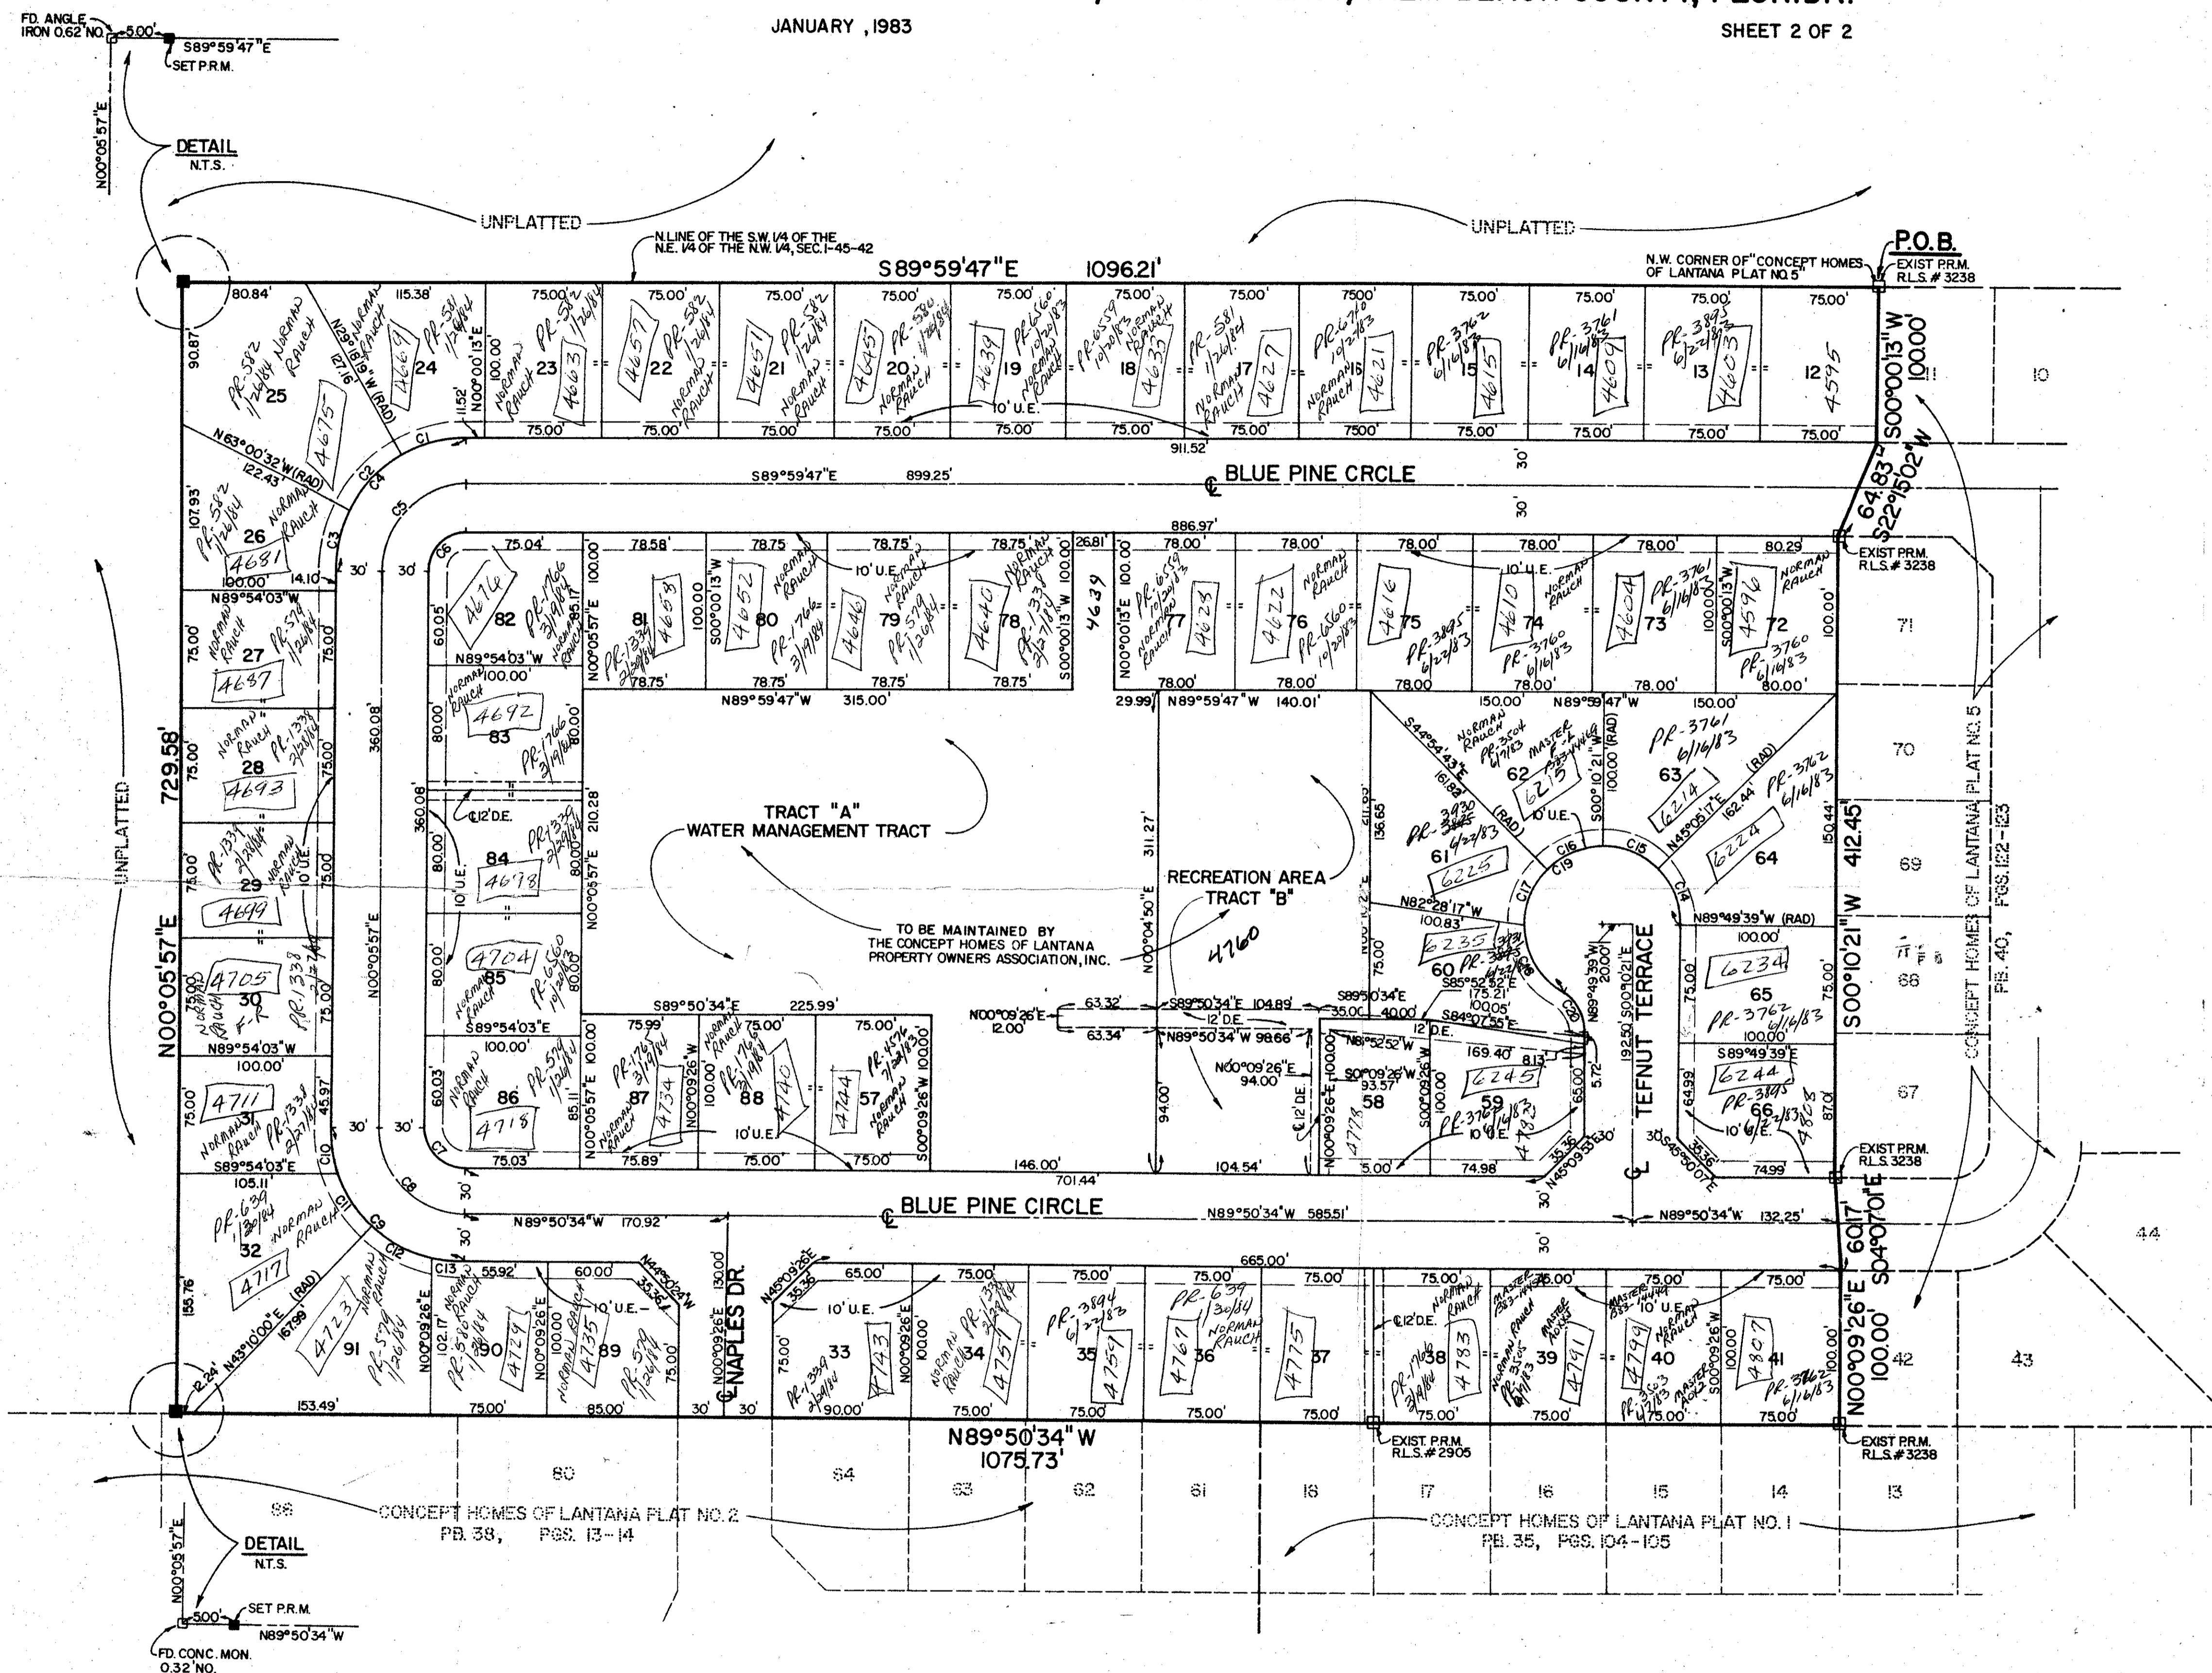

CURVE TABLE			
NO.	DELTA	RADIUS	LENGTH
C1	29°10'32"	85.00'	43.46'
C2	33°42'12"	85.00'	50.00'
C3	26°53'31"	85.00'	39.90'
C4	89°54'16"	85.00'	133.38'
C5	89°54'16"	55.00'	86.30'
C6	89°54'16"	25.00'	39.23'
C7	89°56'31"	25.00'	39.24'
C8	89°56'31"	55.00'	86.34'
C9	89°56'31"	85.00'	133.43'
C10	19°58'11"	85.00'	29.63'
C11	26°57'46"	85.00'	40.00'
C12	30°02'05"	85.00'	44.56'
C13	12°58'29"	85.00'	19.25'
C14	45°05'03"	50.00'	39.34'
C15	44°54'57"	50.00'	39.20'
C16	45°05'04"	50.00'	39.34'
C17	44°54'56"	50.00'	39.20'
C18	62°10'55"	50.00'	54.26'
C19	242°10'55"	50.00'	211.34'
C20	62°10'55"	25.00'	27.13'

0223-305

SUBDIVISION BOOK 45 FLOOD ZONE 6 QUAD 34 SE PUD NAME _____ TURNOUT REQUIRED

PAGE 159 FLOOD MAP 1/77 ZONING RS ZIP CODE 33412

SIDEWALK REQUIRED

Meridian Surveying and Mapping Inc. WEST PALM BEACH, FLORIDA

DRAWN: M.B.L. DATE: AUG. 1981
 CHECKED: SCALE: 1" = 60'
 DRAWING NO.: 78-P-008

CONCEPT HOMES OF LANTANA PLAT NO. 6