

DRAWING NUMBER
47/200

PLAN HOLD CORPORATION • IRVINE, CALIFORNIA


A PLANNED UNIT DEVELOPMENT Fountains South

200


TRACTS B-3-1 AND B-6

DRAWING NUMBER


PLAN HOLD CORPORATION • IRVINE, CALIFORNIA

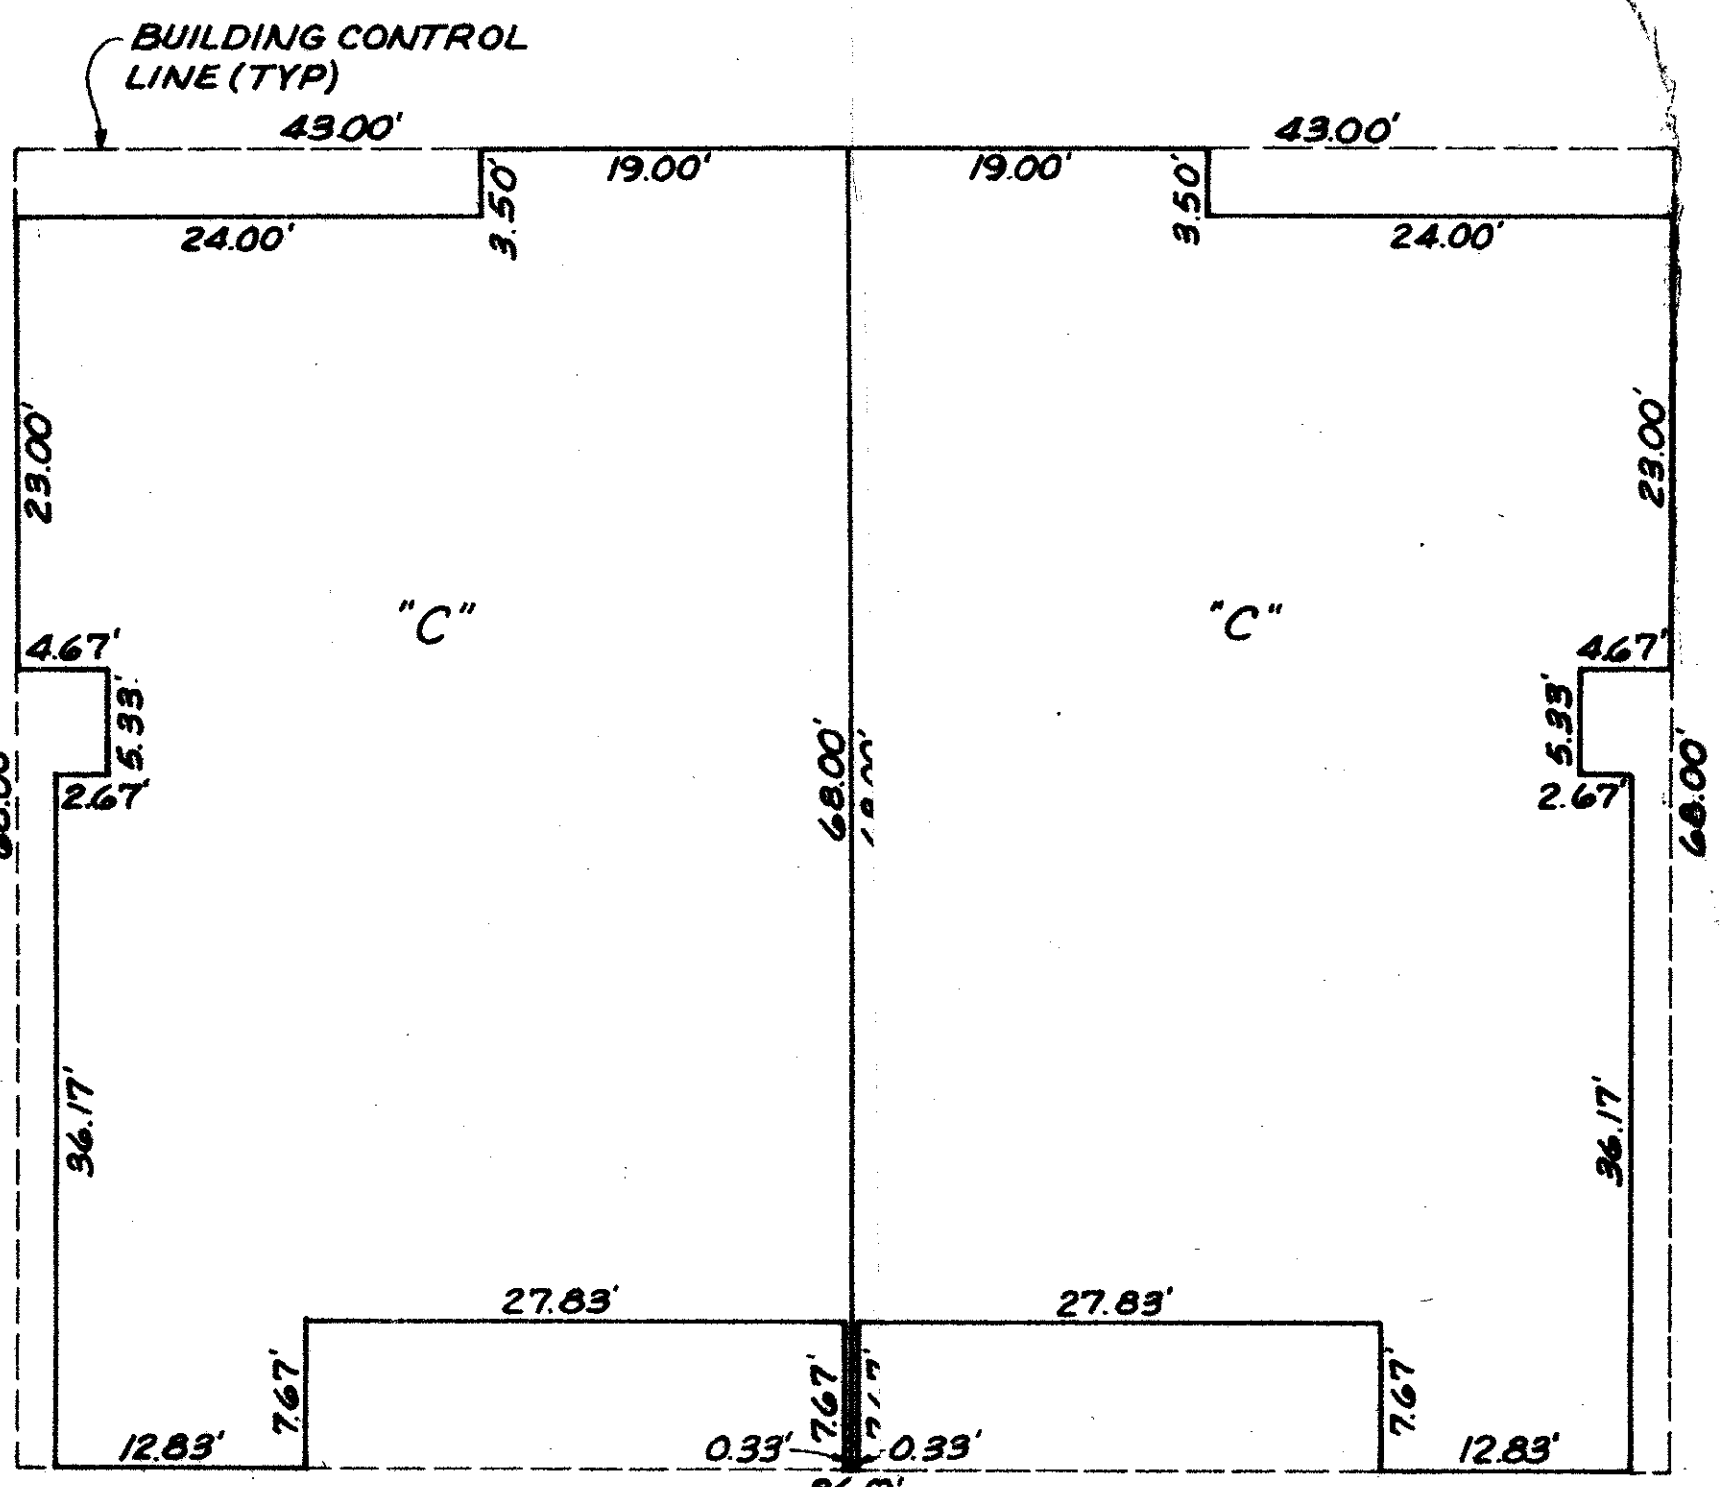

TYPE ①

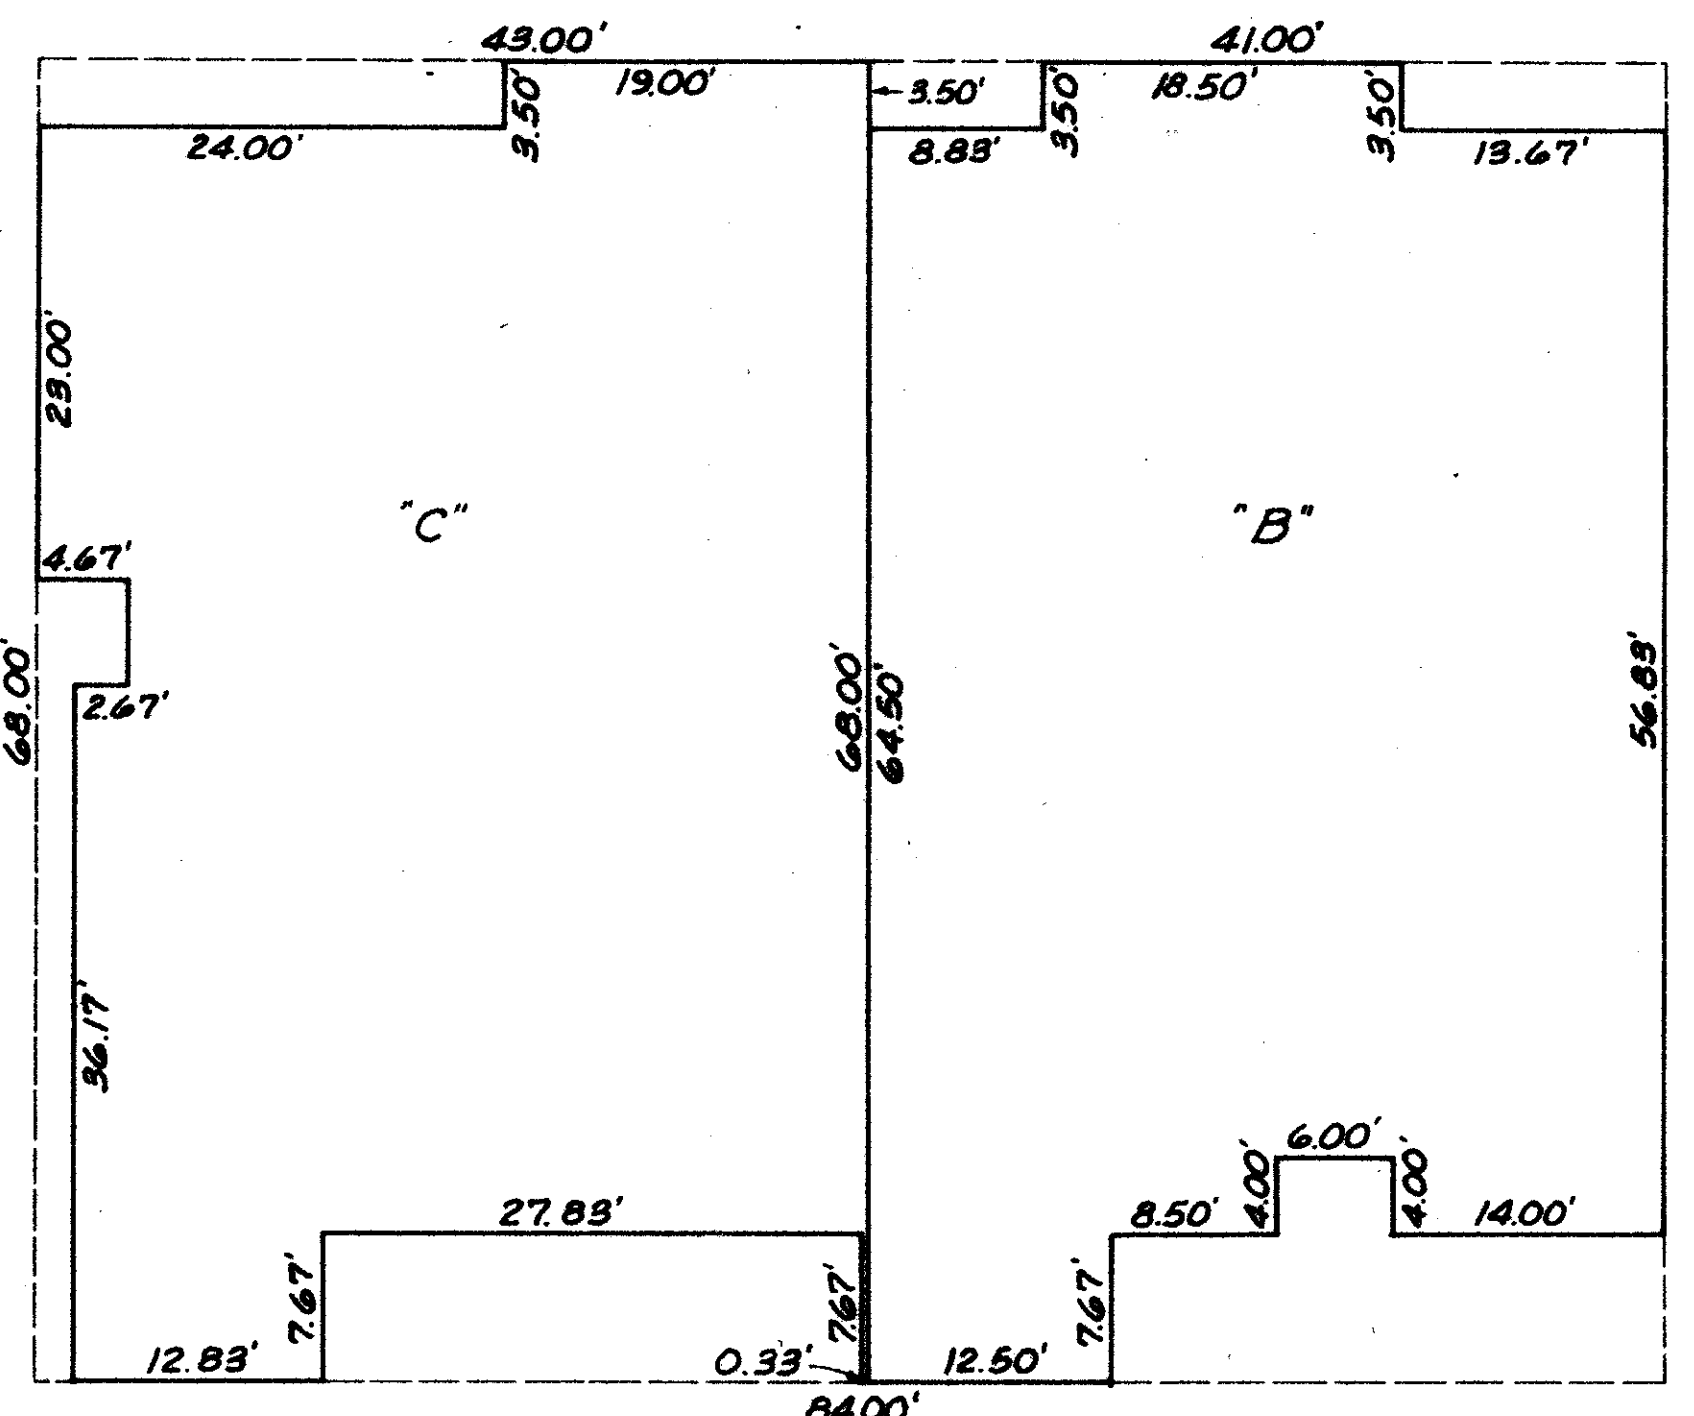


TYPE ②

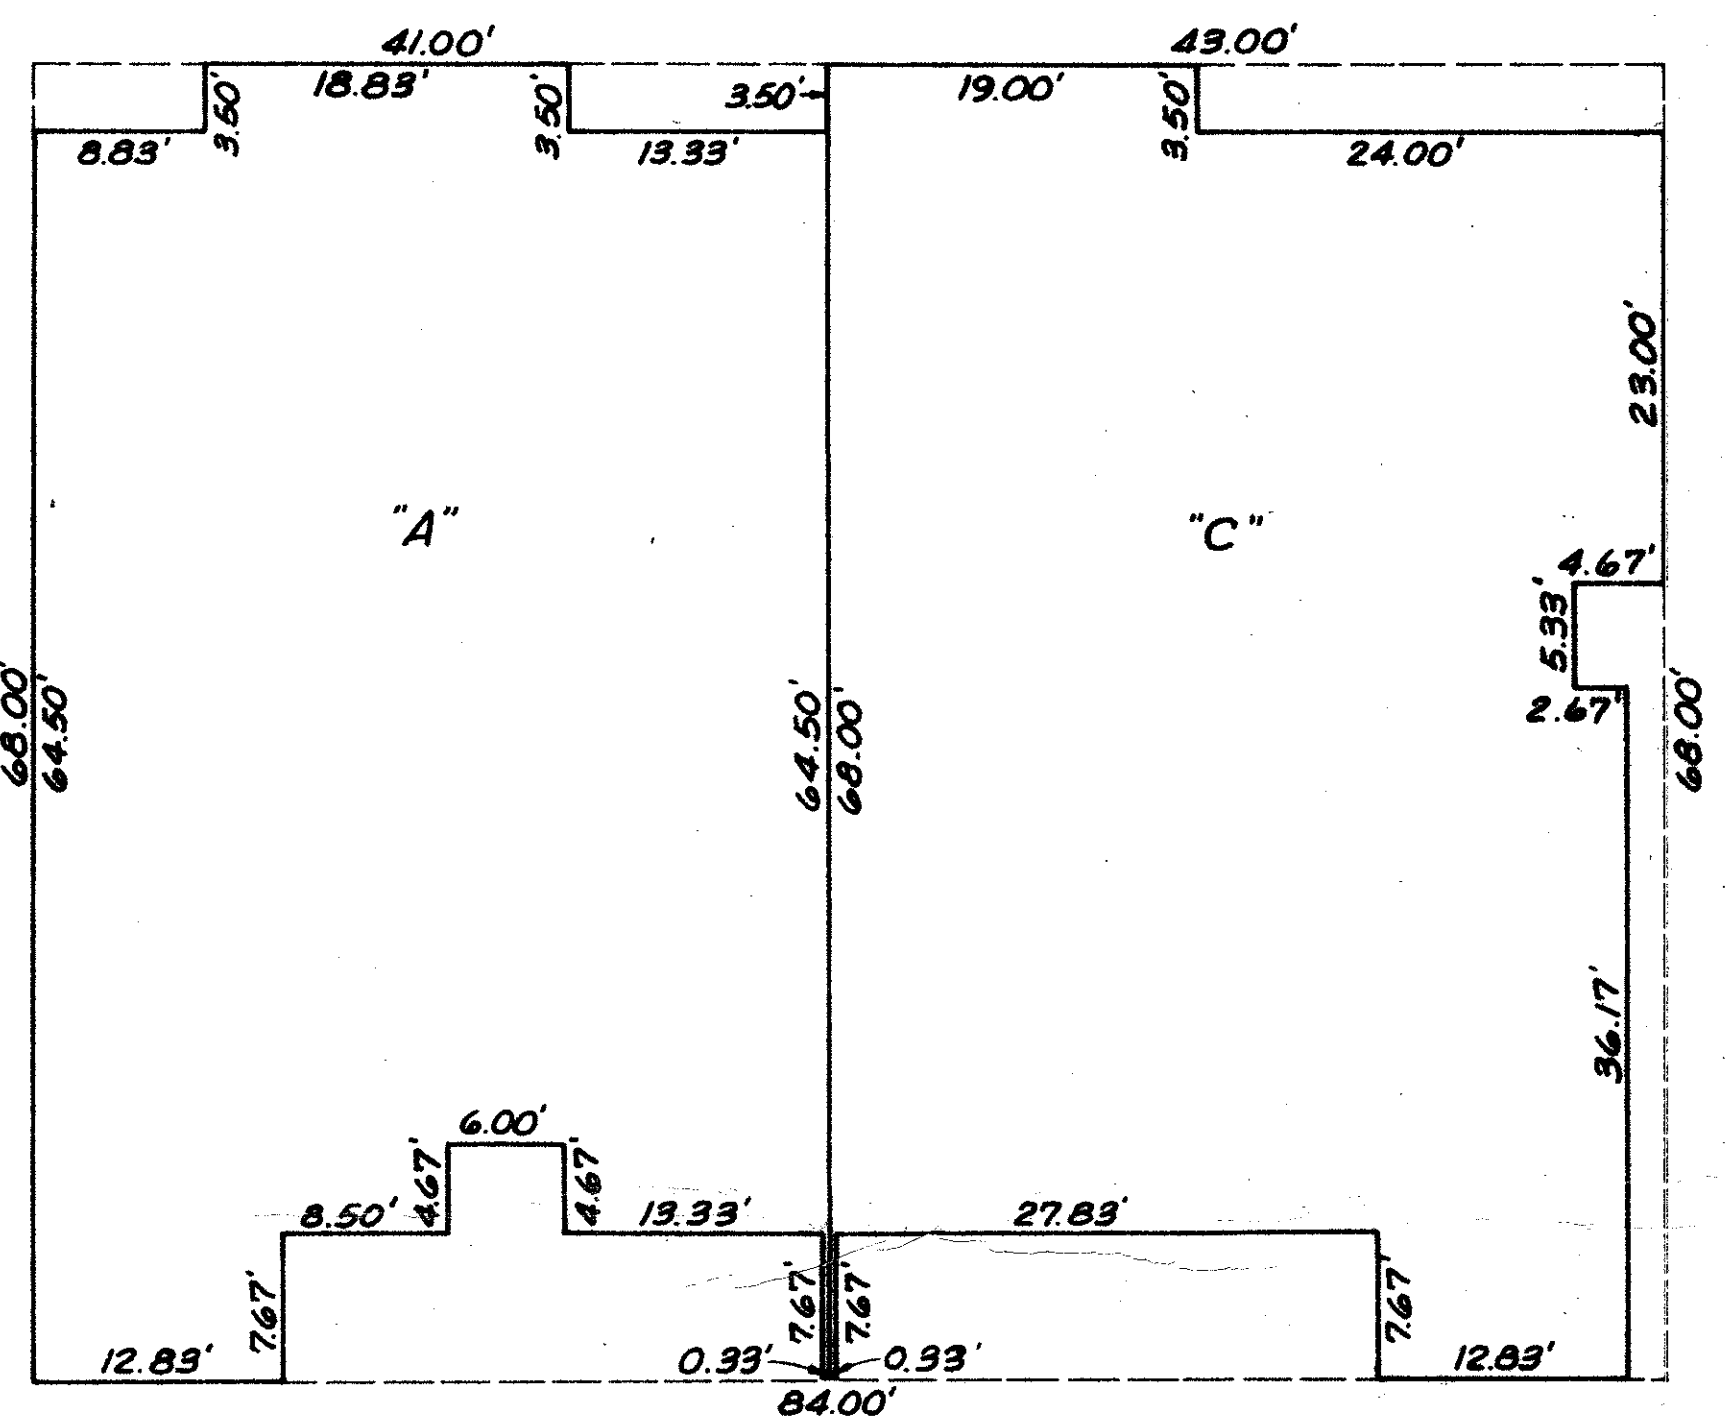


TYPE ③

DRAWING NUMBER


PLAN HOLD CORPORATION • IRVINE, CALIFORNIA

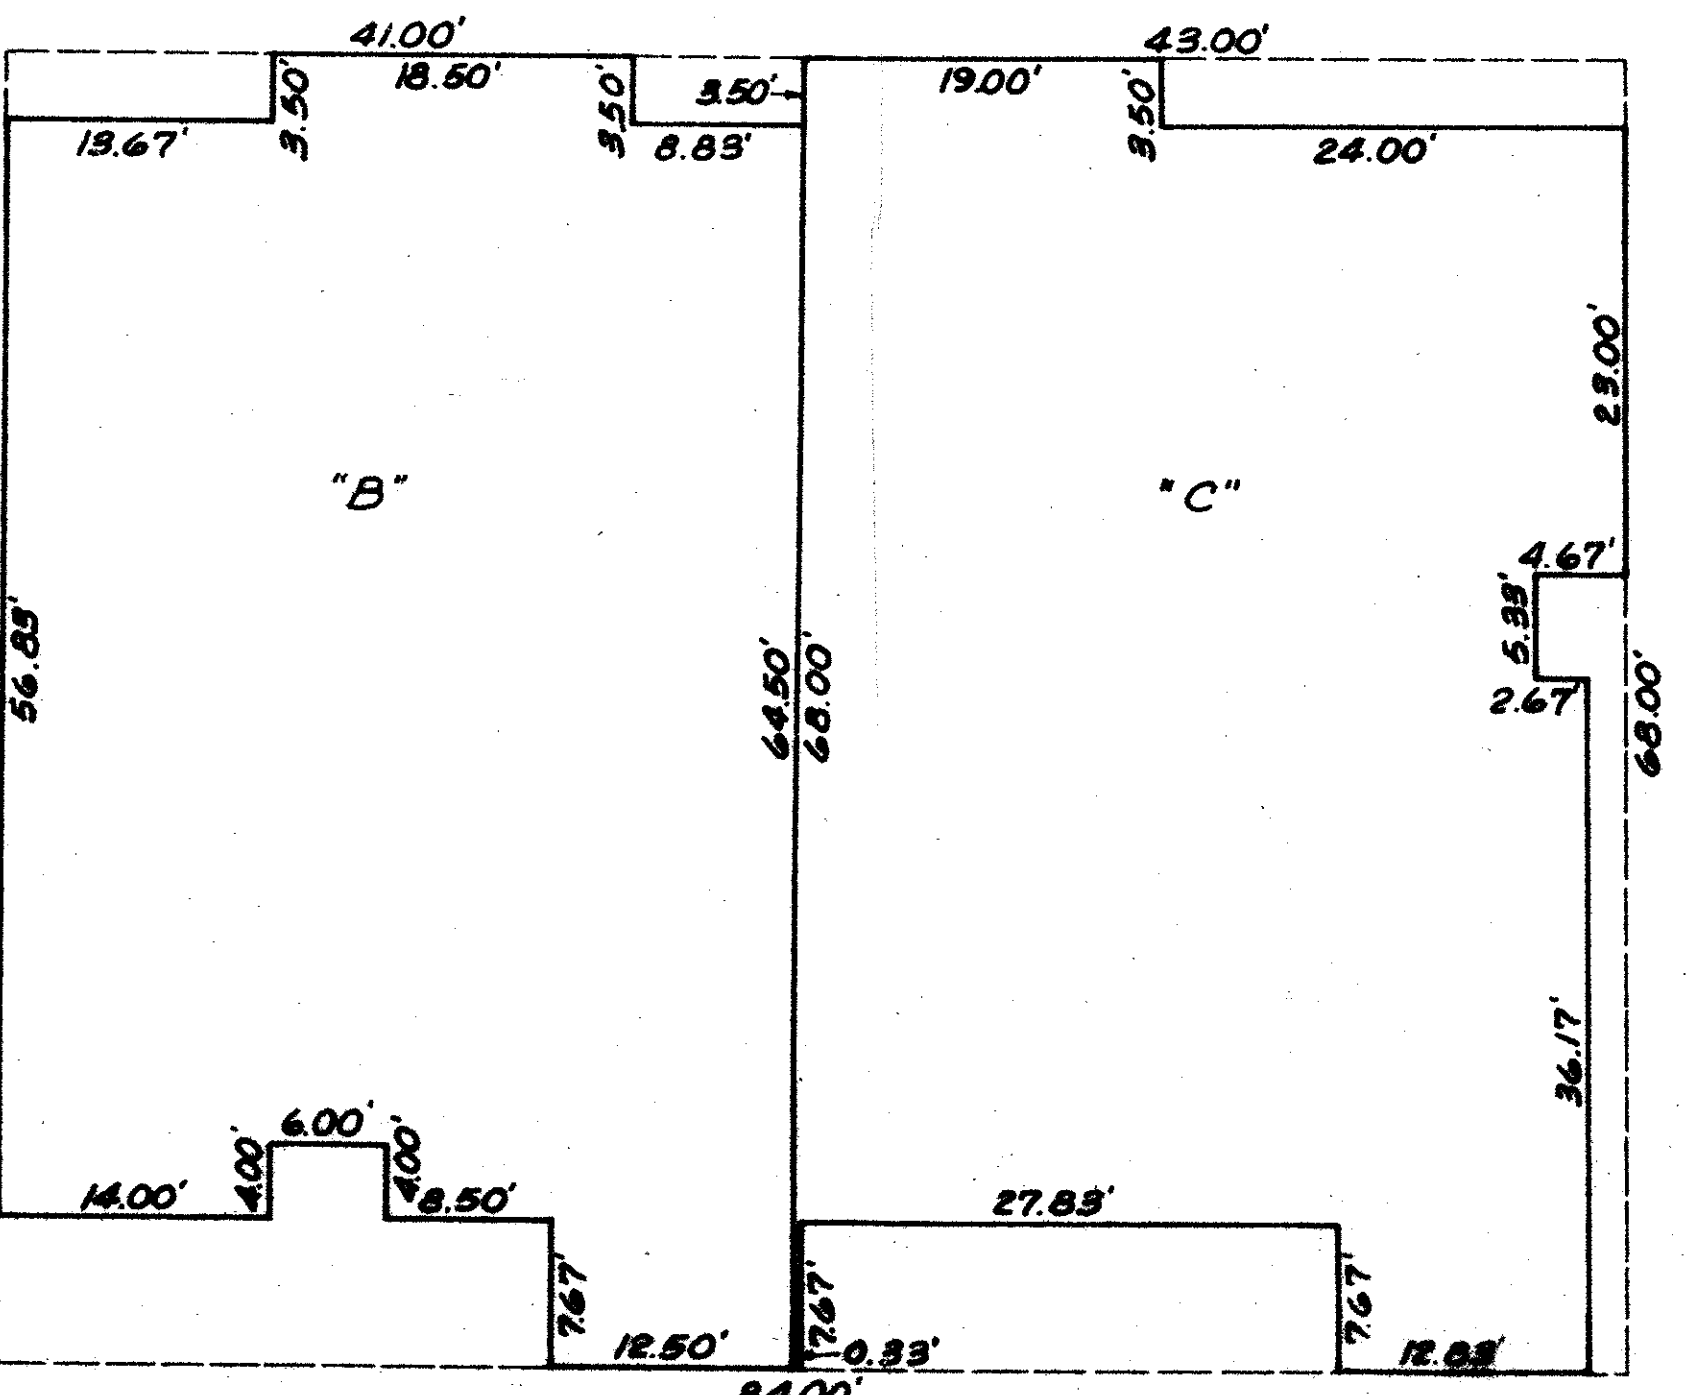

TYPE ④

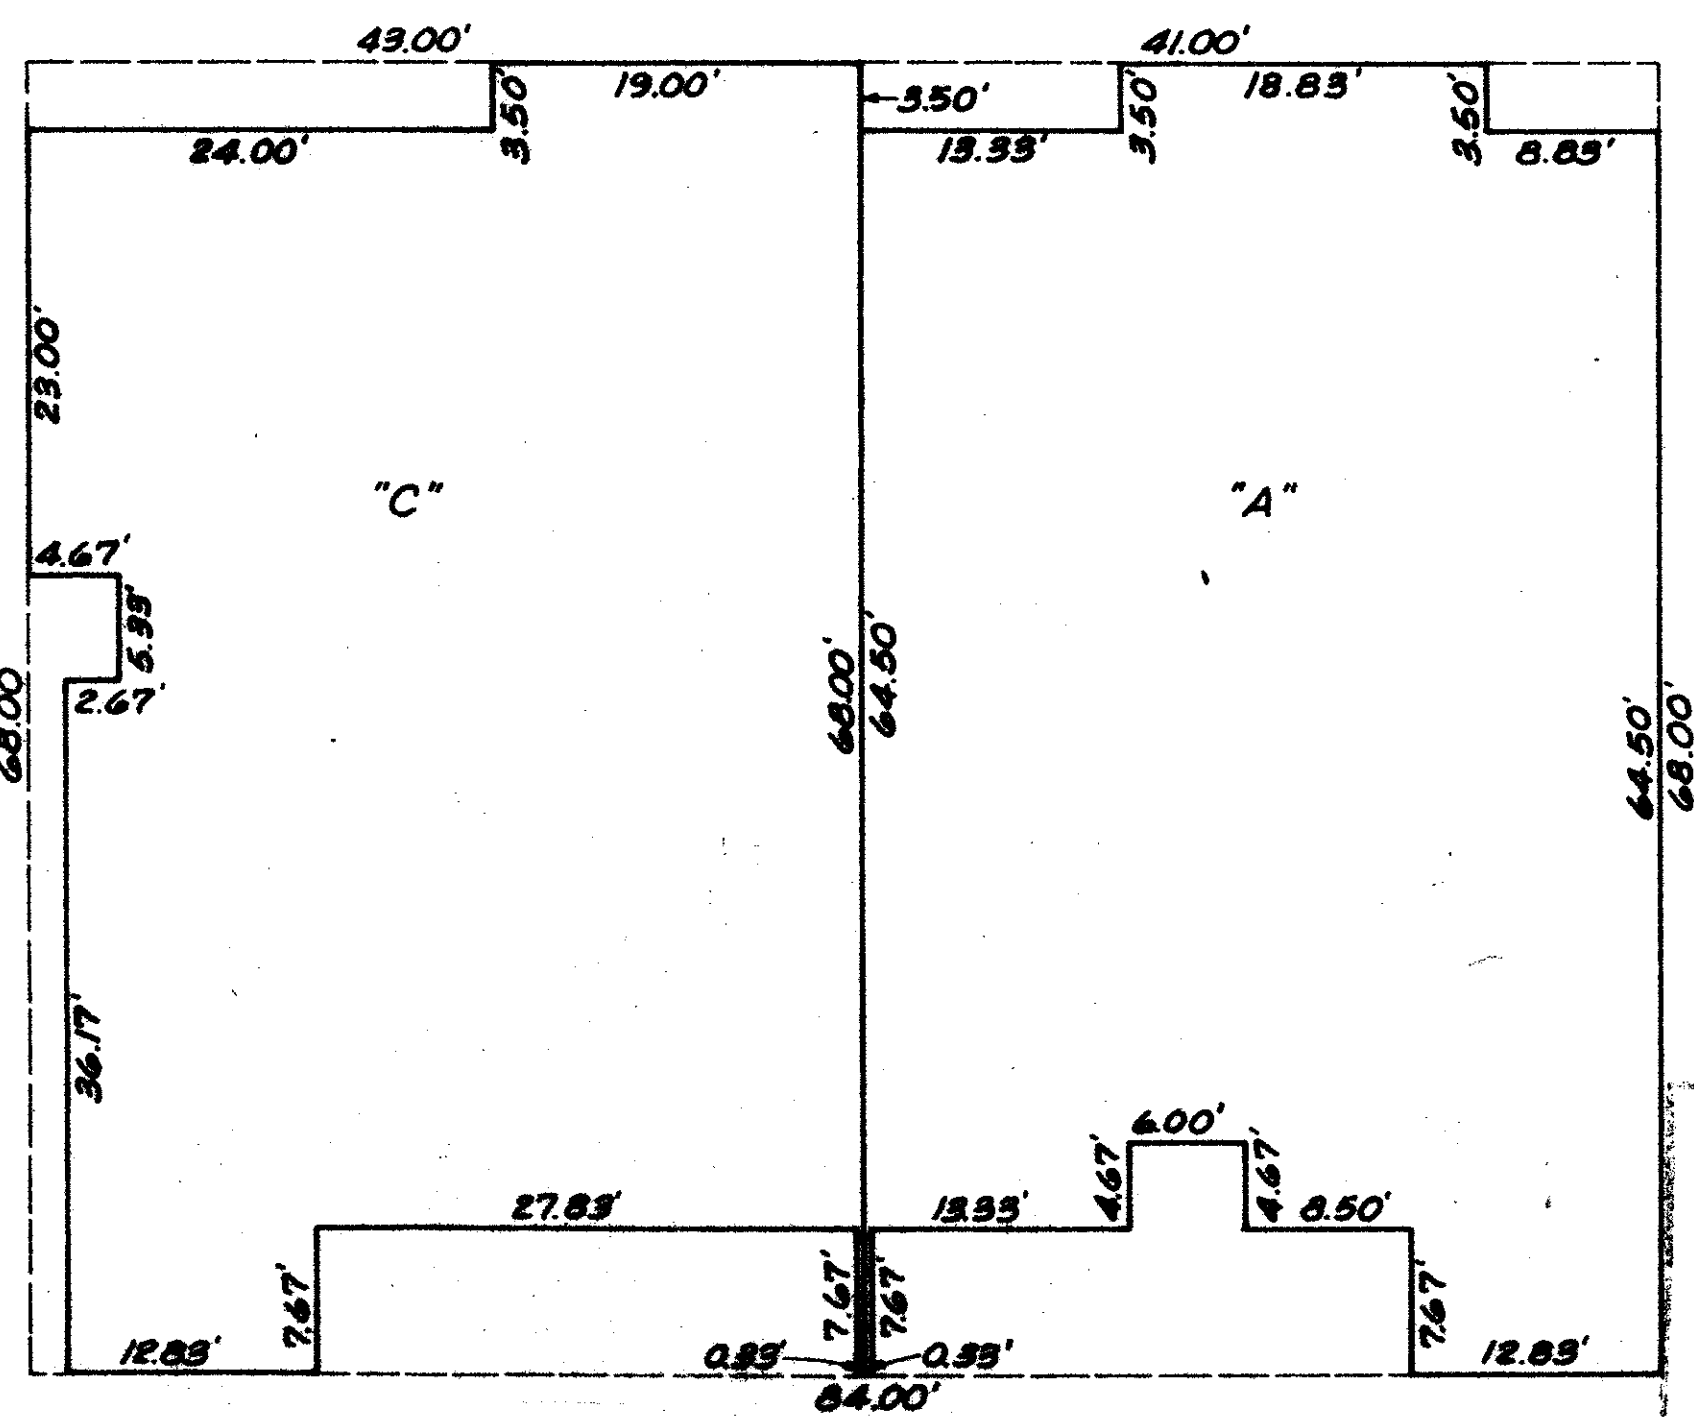

TYPE ⑤

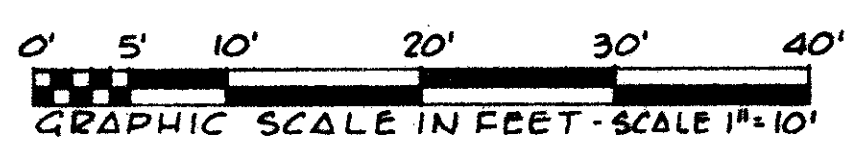

BUILDING UNIT NOTES

- indicates BUILDING CONTROL LINE.
- indicates building line (Lot Line).
- "C" indicates building unit type obtained from plans provided by Ginocchio and Spina, architects.
- All units are one (1) story, C.B.S. Villas.
- All building lines as shown hereon are at right angles (90°).
- The line separating the two units in each building represents the center line of an eight inch (8") party wall.
- The actual location of the building line (lot line) as shown hereon shall be the physical location of the extreme outside building wall line as constructed.

0244-303

DRAWING NUMBER

PLAN HOLD CORPORATION • IRVINE, CALIFORNIA

47/200

SUBDIVISION		BLOCK		FLOOR ZONE		QUAD		JOB NAME	
TRACTS B-3-1 AND B-6		BLOCK		FLOOR MAP		ZONING		JOB NAME	
DATE		DATE		DATE		DATE		DATE	
APR 74		MARCH 1984		FP 823		SHEET 3 OF 3		SHEET 3 OF 3	