

DRAWING NUMBER
49/189

PARCELS L-4 K-4 WATERS BEND AT BOCA WEST - P. U. D.

IN PART OF SECTION 9, TOWNSHIP 47 SOUTH, RANGE 42 EAST
PALM BEACH COUNTY, FLORIDA
IN 3 SHEETS SHEET NO. 2

GEE & JENSON
ENGINEERS - ARCHITECTS - PLANNERS, INC.
WEST PALM BEACH, FLORIDA
JUNE 1984


SCALE IN FEET
SCALE 1"=40'

100
49
STATE OF FLORIDA
COUNTY OF PALM BEACH
This plat was filed for
record at _____ on this _____ day
of _____ 1984, and duly
recorded in Plat Book No. _____
on Page _____
JOHN B. DWARLE
Clark Circuit Court
By: _____ D.E.

DRAWING NUMBER


DRAWING NUMBER

DRAWING NUMBER

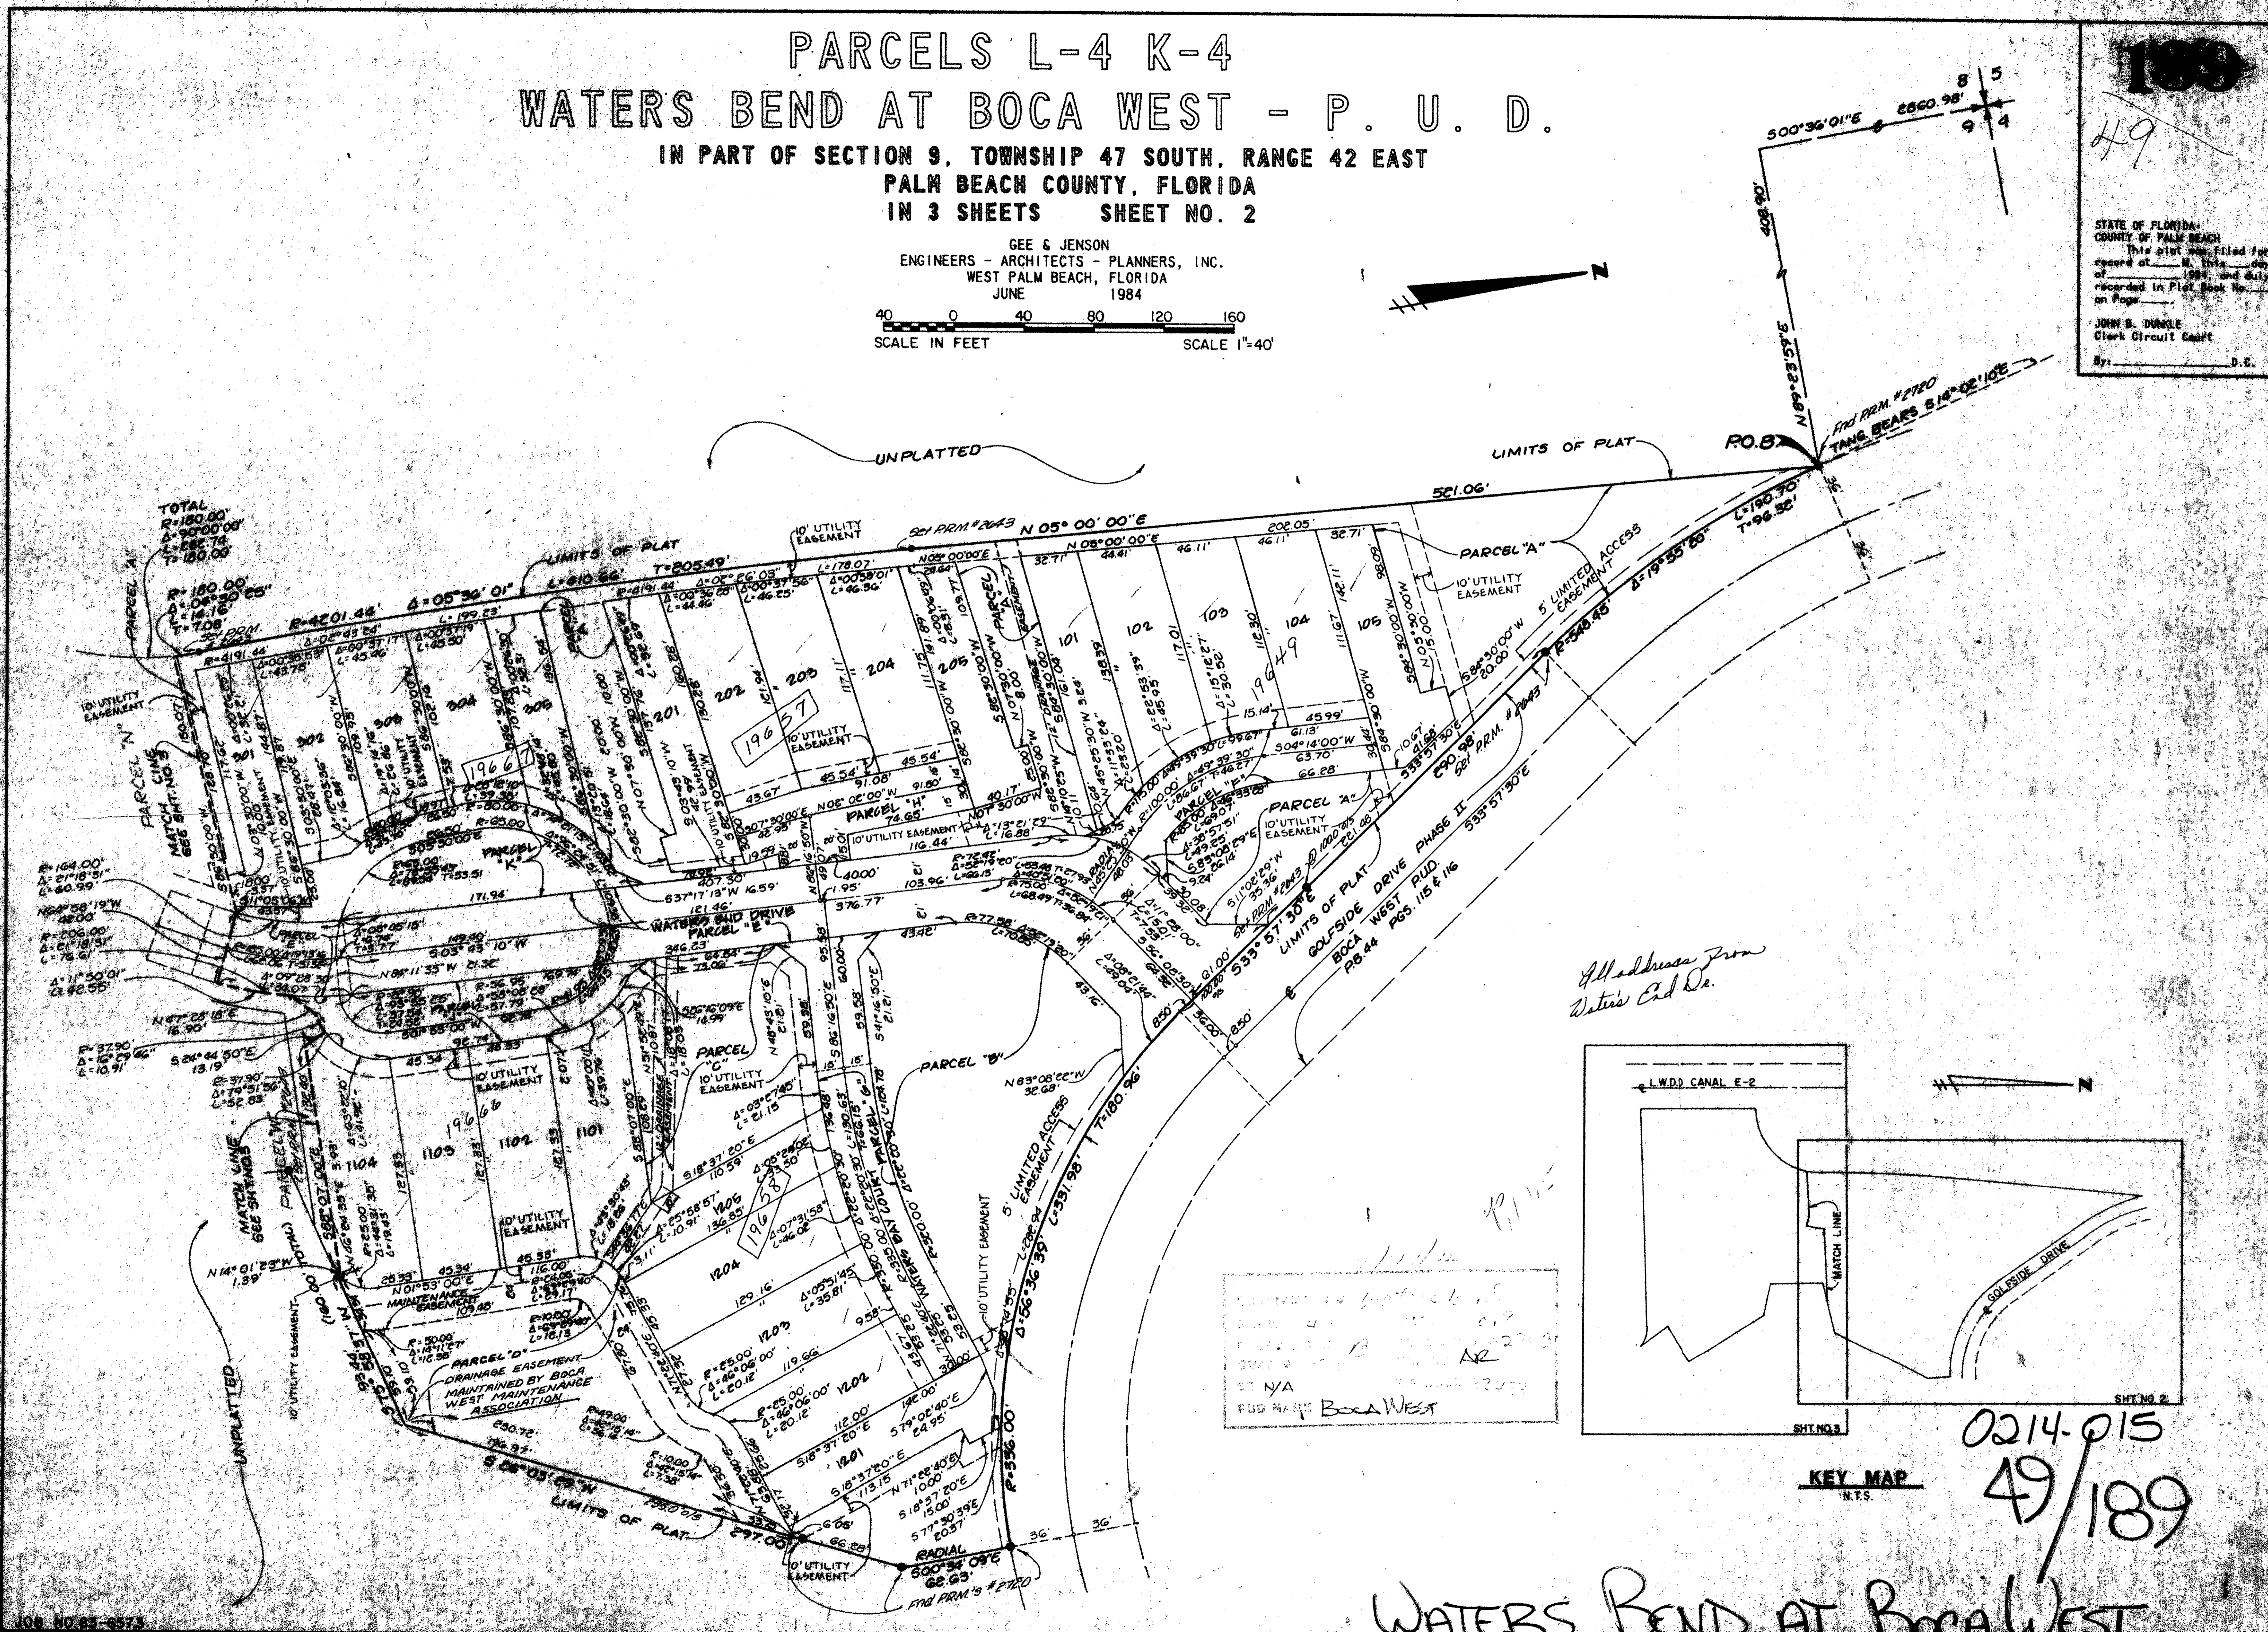

All addresses from
Waters Bend Dr.

WATERS BEND AT BOCA WEST

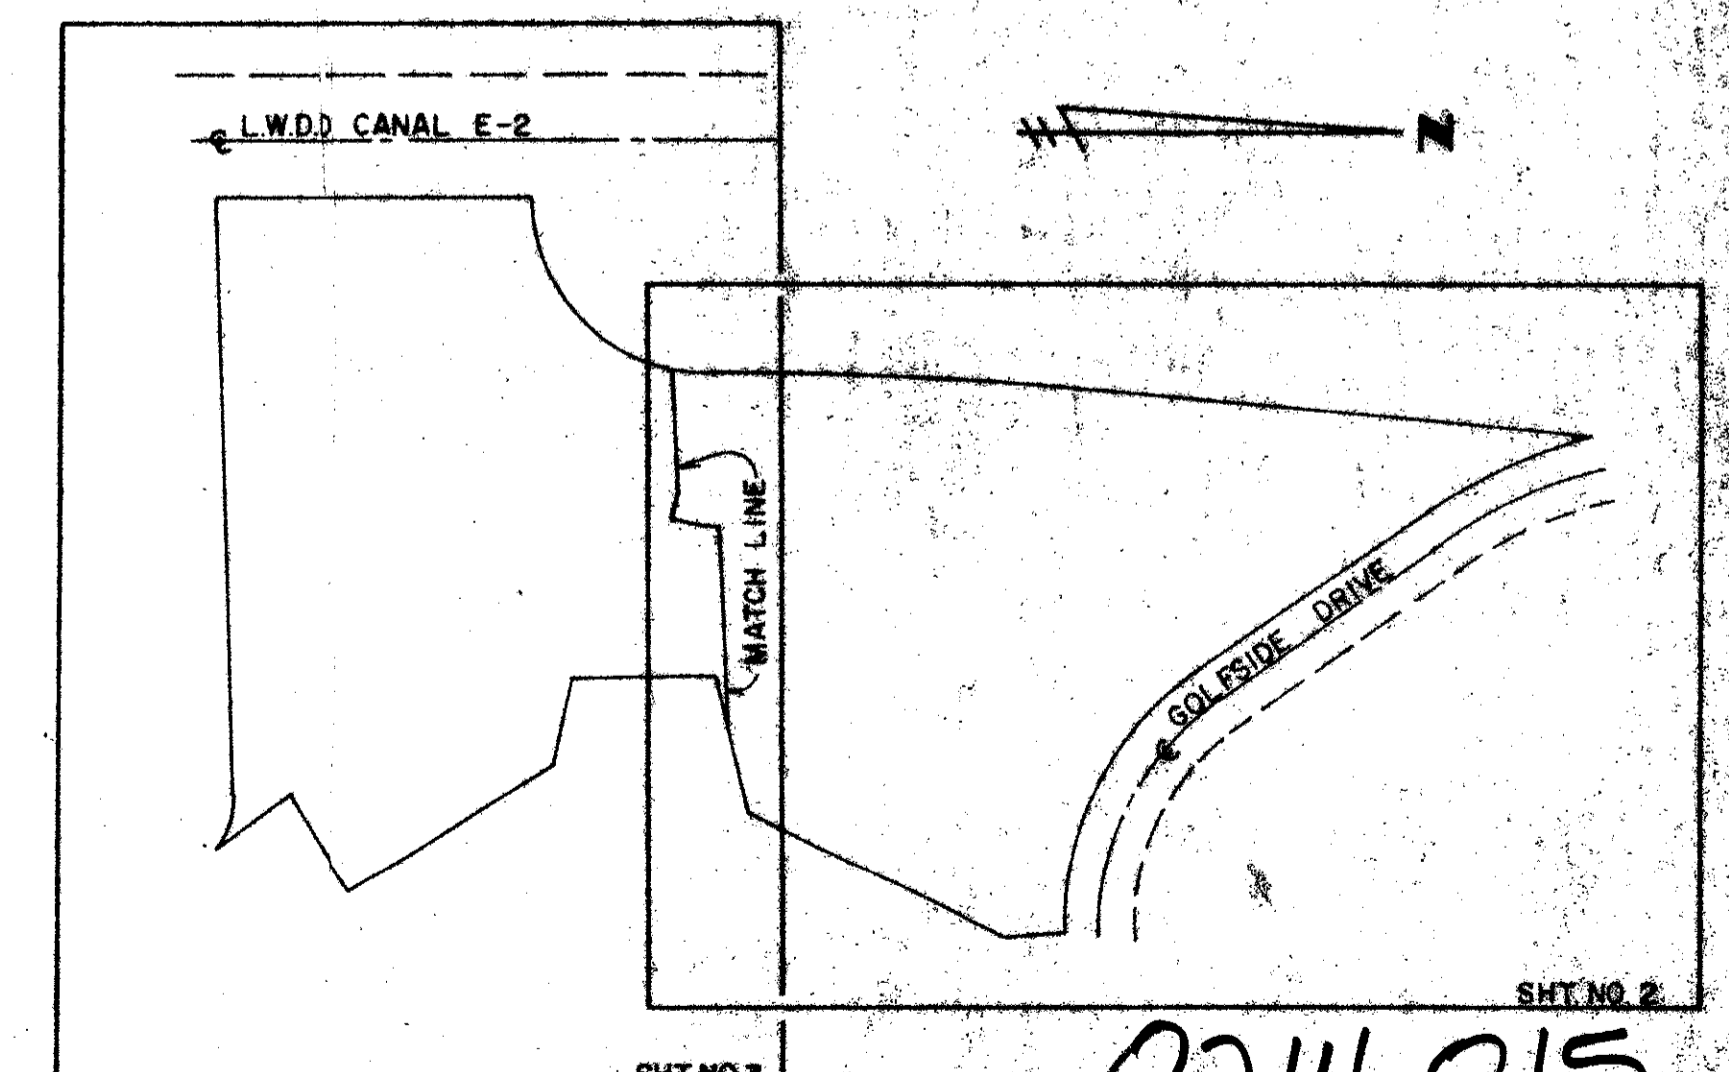

KEY MAP
N.T.S.

0214-015
49/189

WATERS BEND AT BOCA WEST