

DRAWING NUMBER
51/26

DRAWING NUMBER



DRAWING NUMBER

DRAWING NUMBER

A PLANNED UNIT DEVELOPMENT BOCA GREENS PLAT NO. 8

BEING A SUBDIVISION OF LAND IN SECTION 12,
TOWNSHIP 47 SOUTH, RANGE 41 EAST
PALM BEACH COUNTY, FLORIDA
SHEET 6 OF 6

51/26

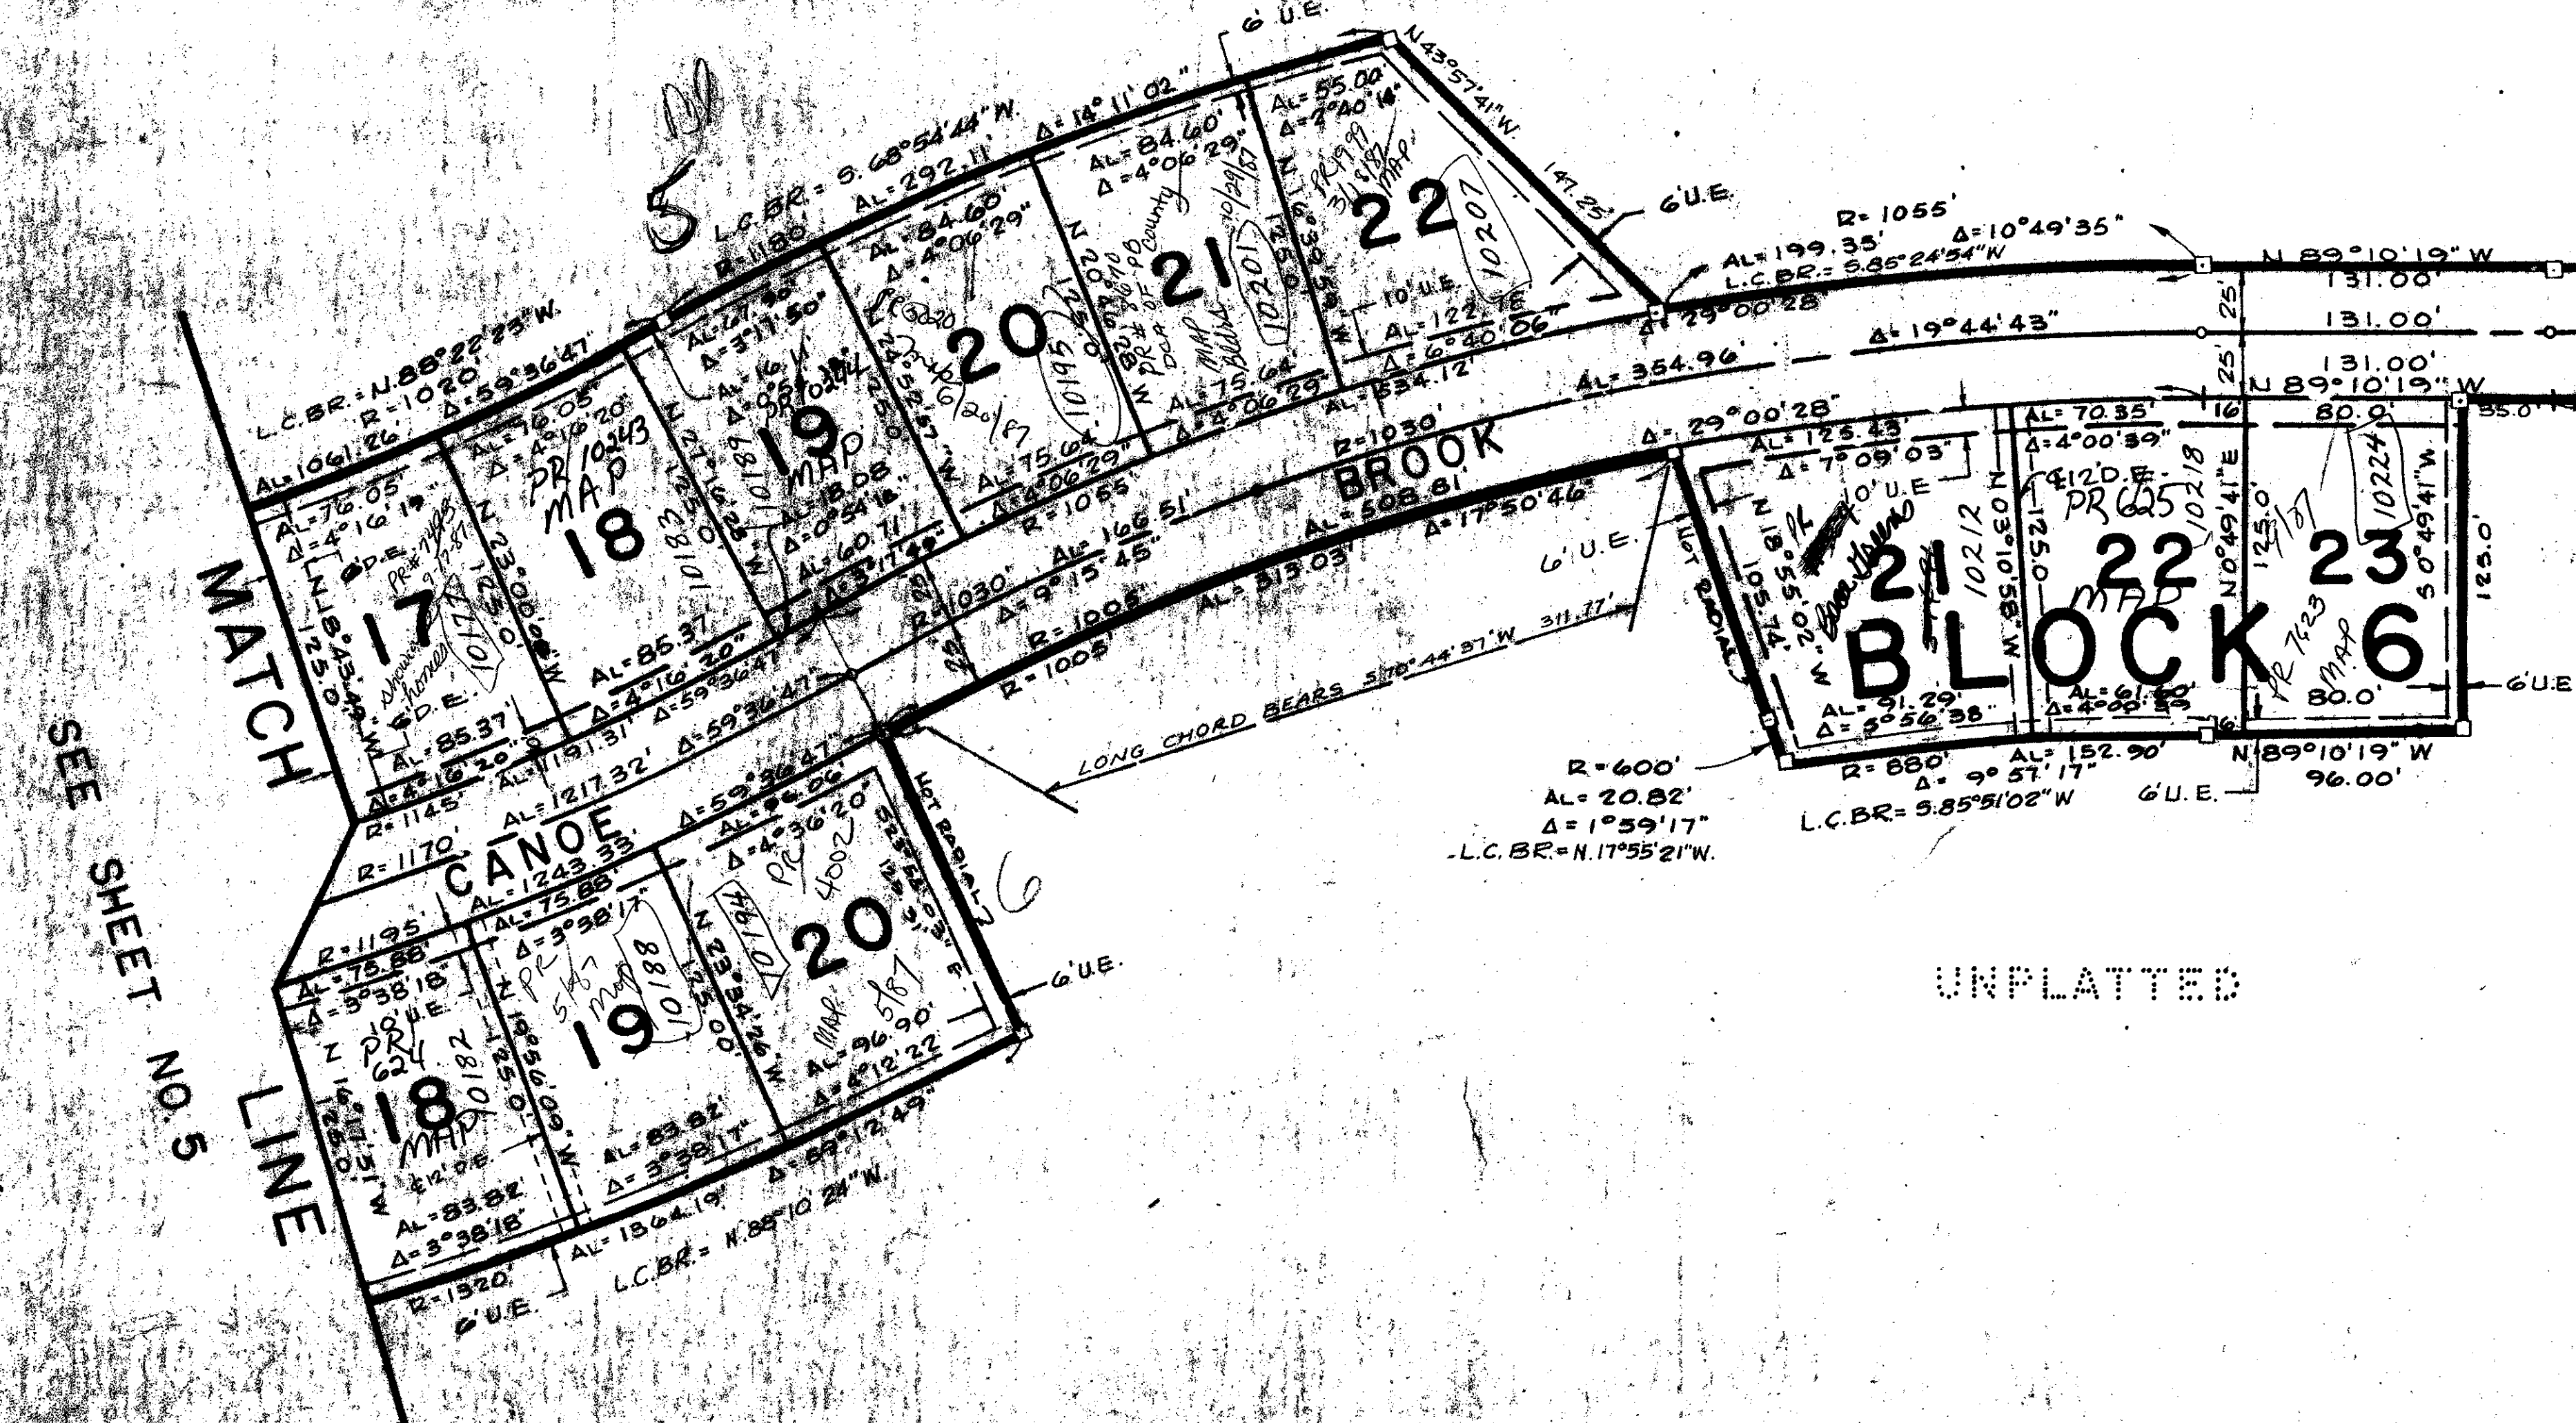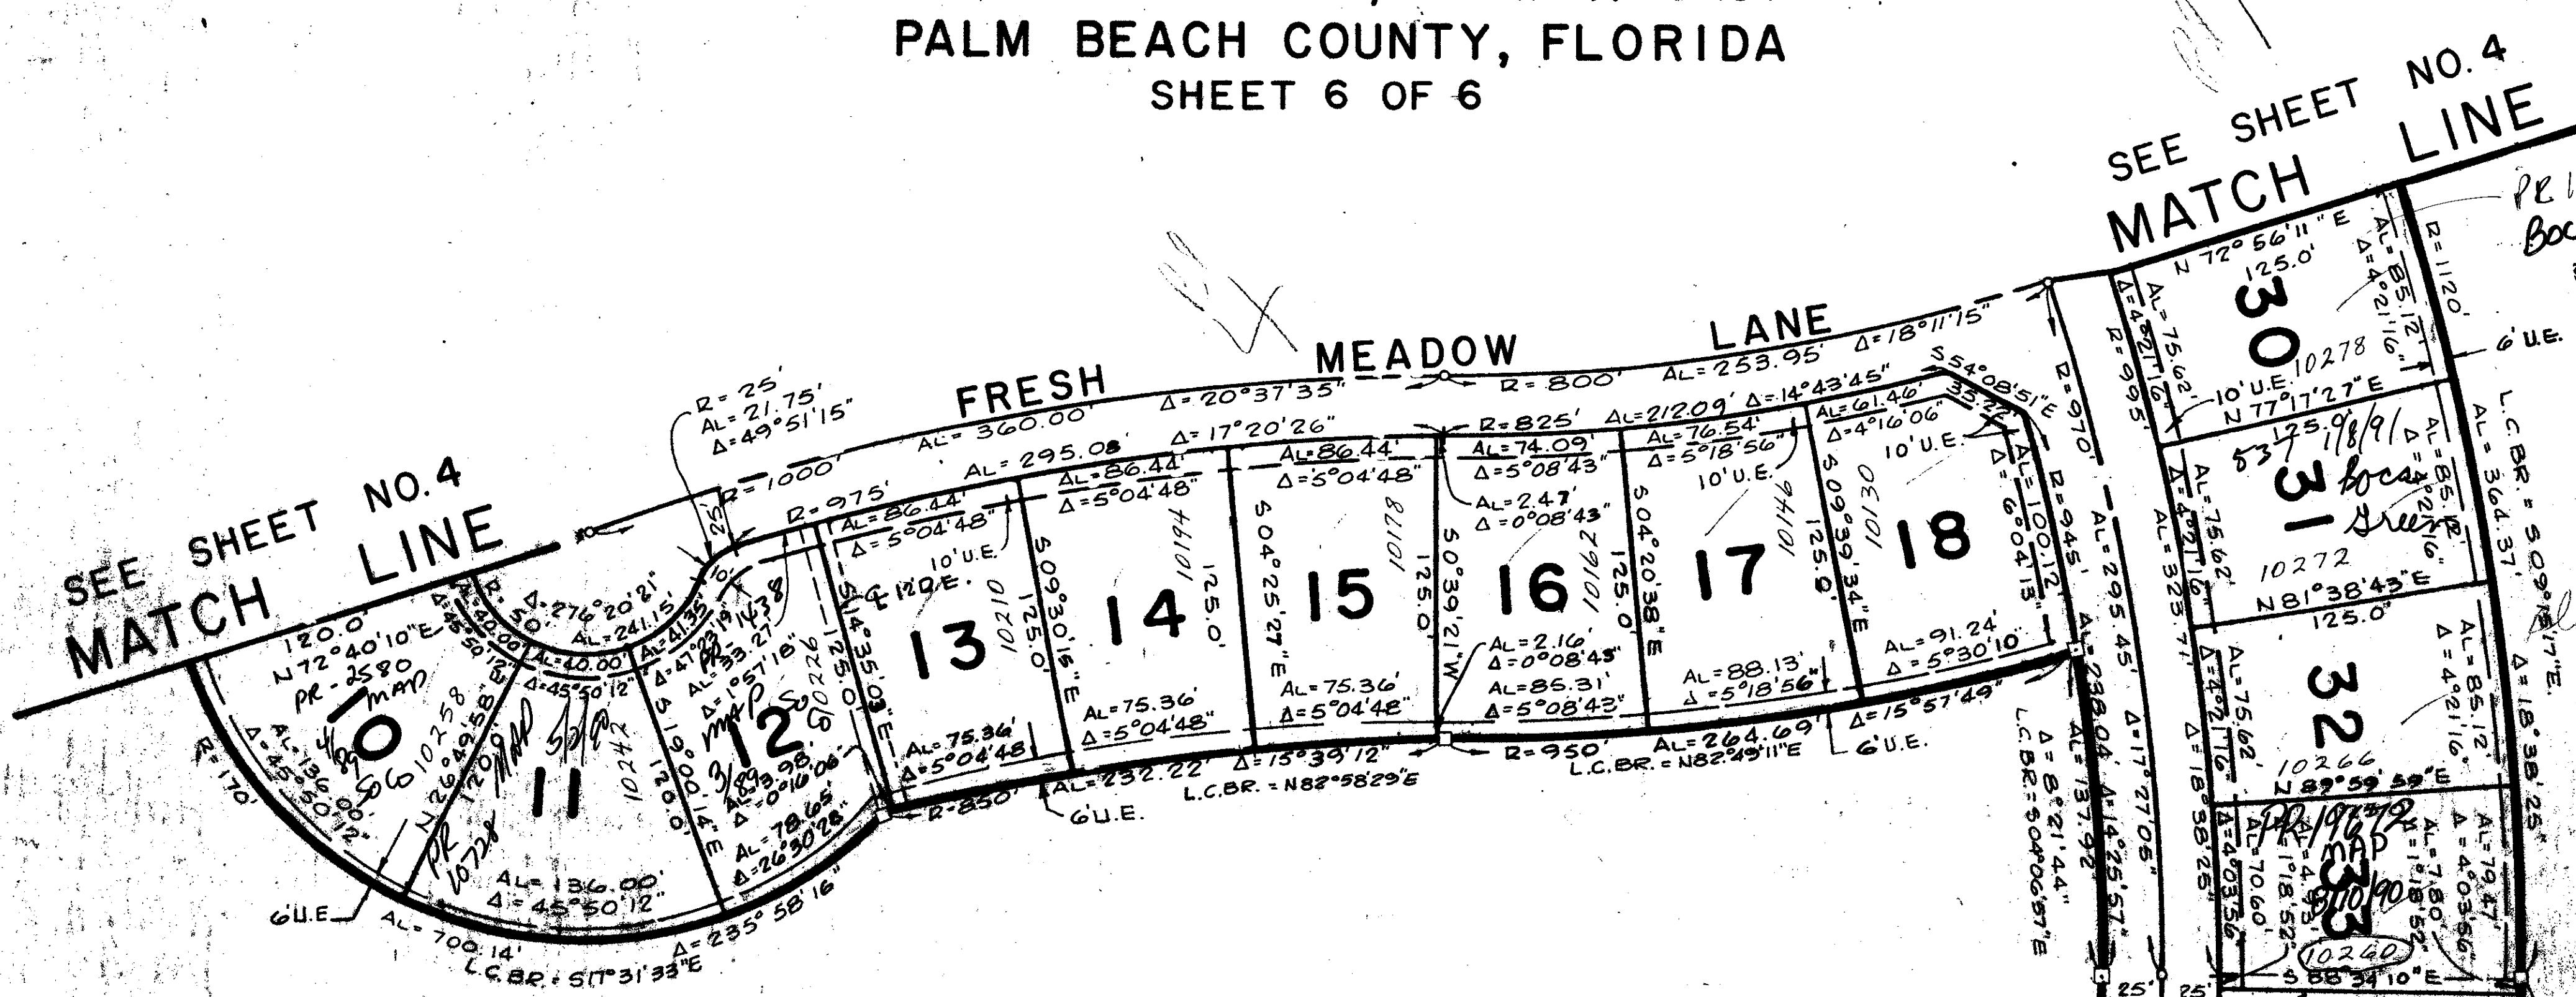

SUBDIVISION: Boca Greens
 BOOK: 51 PAGE: 26
 FLOOD ZONE: B FLOOD MAP #100B
 GE PUD: 18 ZONING RE
 PUD NAME: BOCA GREENS

TURNOUT REQUIRED
 SIDEWALK REQUIRED

51/26 D208-002

Field Book No. B-190 Pg. 65 Design	ROBERT E. OWEN & ASSOCIATES, INC. ENGINEERS - PLANNERS - SURVEYORS WEST PALM BEACH FLORIDA	BOCA GREENS PLAT NO. 8 PALM BEACH COUNTY, FLORIDA	Job No. 01-052
Drawn T. FROENLICH			Scale 1" = 50'
Checked			Date DEC. 1994
			Sheet 6
			No. 9F-23206