

5/18/87
23/53

23/53

Building Dept. 5/18/87
This is a private easement -
P/O does not have the right to
release any portion under
its control without a
petition to abandon - No
public interest served -
Ben. Blaxson

PALM BEACH COUNTY,
FLORIDA
TWP 44
RNG 41
SEC 14

PR 52 pg 23+24


ON OUR ACRES MAP	IN THE TAX ROLL
(1)	00-000-0000
(2)	00-000-0001
(3)	00-000-0010
(4)	01-001-0010
(5)	01-000-0000

SCALE
1" = 300'

PUBLISHED
APRIL
1986



COPYRIGHT © 1986
REAL ESTATE DATA, INC.
ALL RIGHTS RESERVED

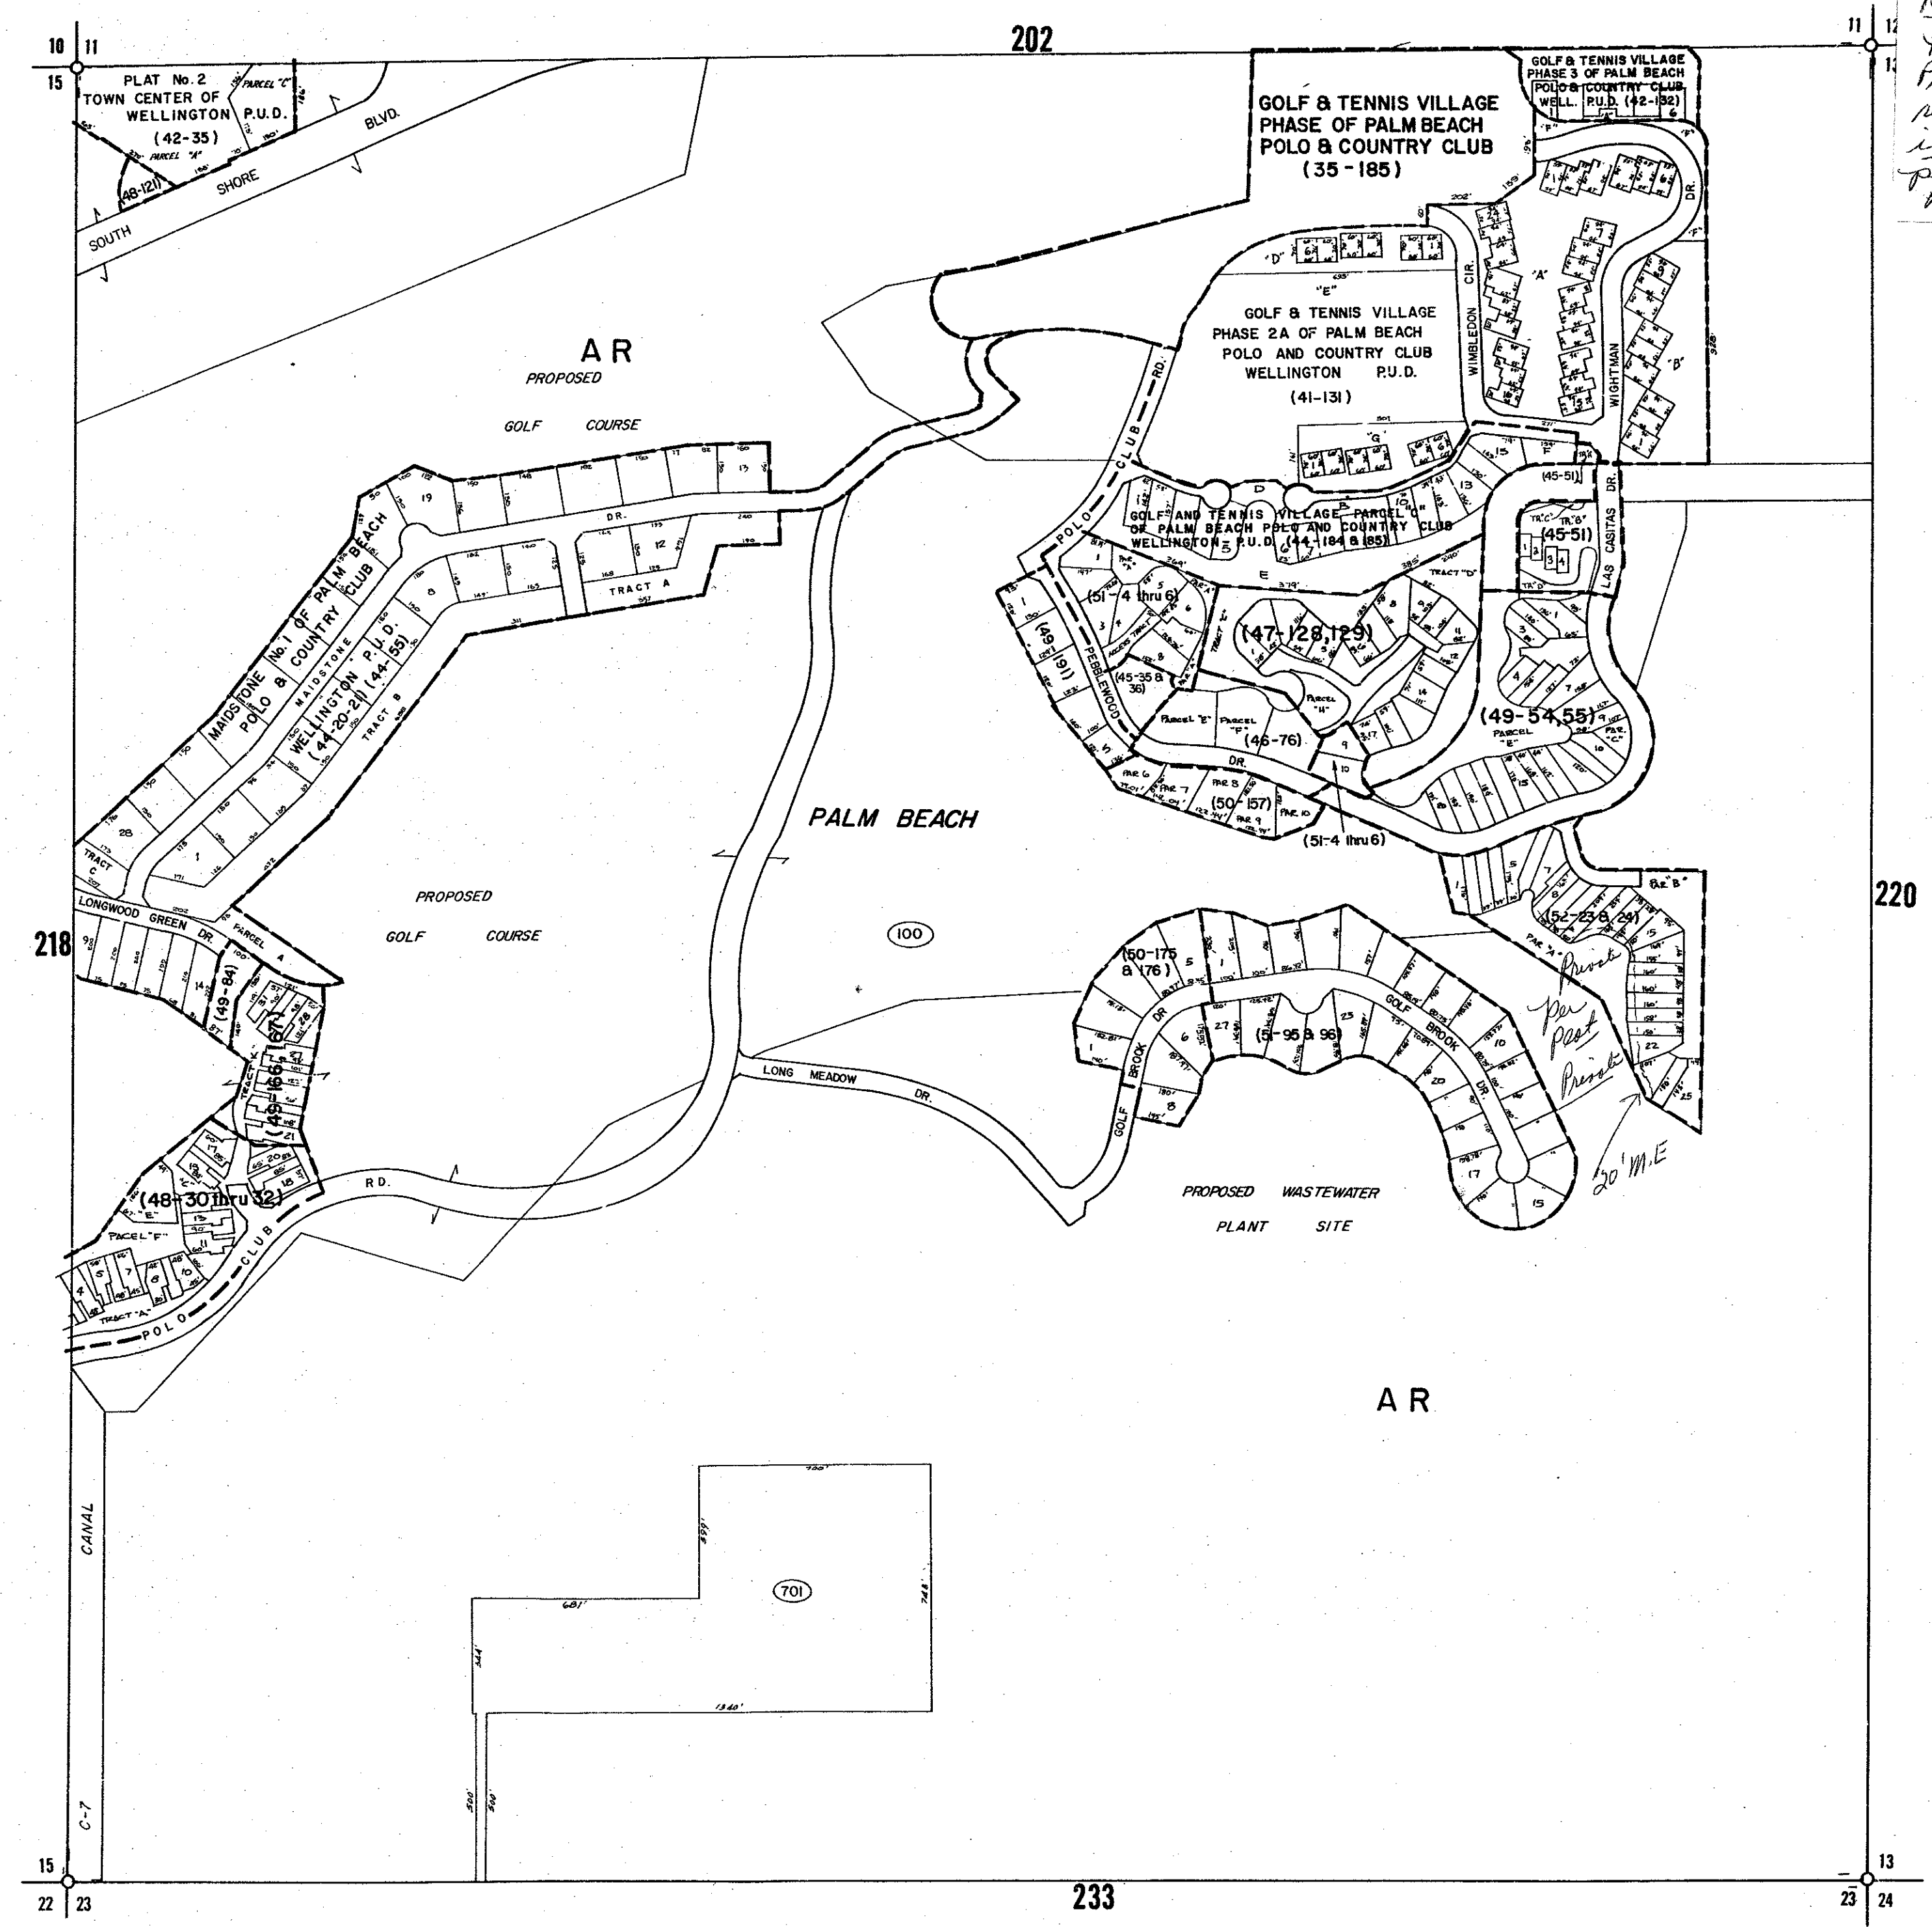

COMPUTED
DRAWN
CHECKED
COMMENTS
APPROVED
REVISION

PAC
PAC

DRAWING NUMBER

DRAWING NUMBER

DRAWING NUMBER

23/53